

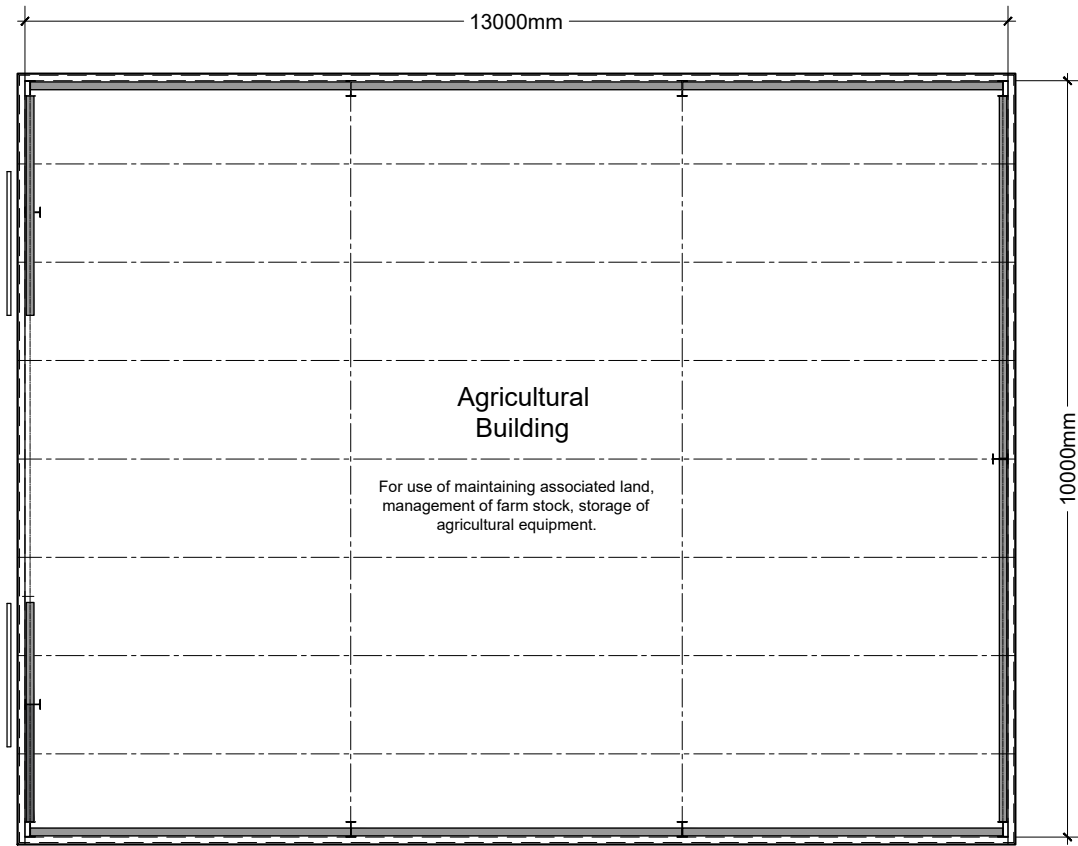



This drawing is to be read in conjunction with all relevant Architect, consultants' and specialists' drawings and specifications. The Architect is to be notified of any discrepancies before proceeding. Do not scale from this drawing. All dimensions and levels are to be checked on site. This drawing is subject to copyright. All work carried out before Planning and Building Permission has been granted is at the contractor/clients risk.  
 Note: proposed drawing based on OS dwg information. All illustrated dimensions are approximate and all site dimensions are to be checked on site and subject to site survey.

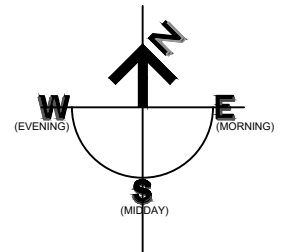


Proposed Floor Plan Scale 1:100

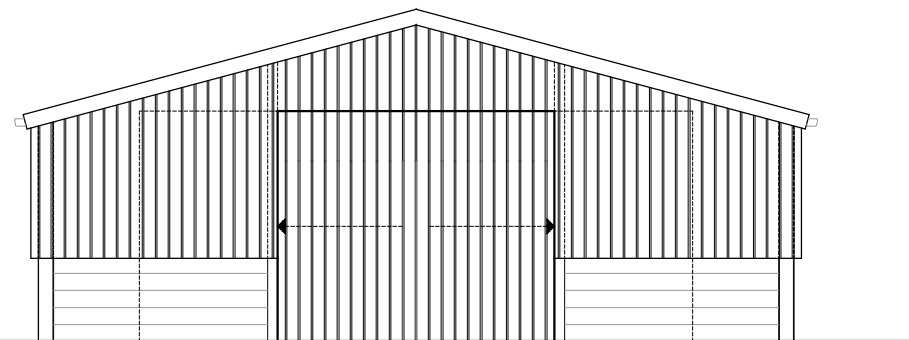


Proposed North West Elevation Scale 1:100

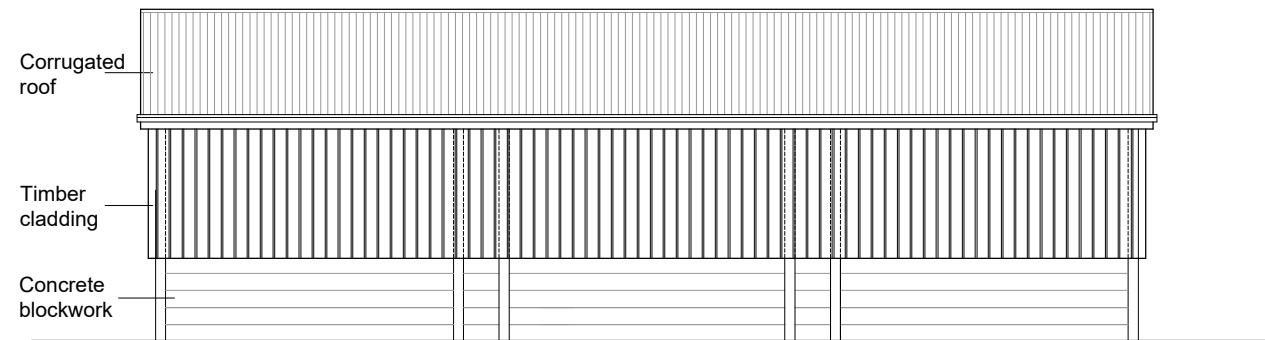

Proposed North East Elevation Scale 1:100

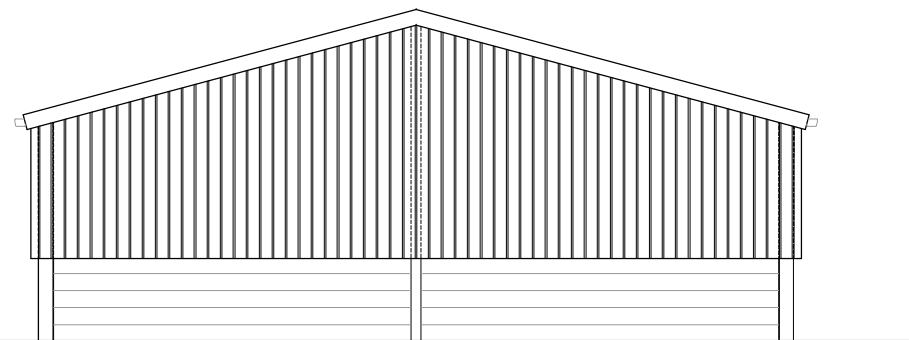

Proposed South East Elevation Scale 1:100

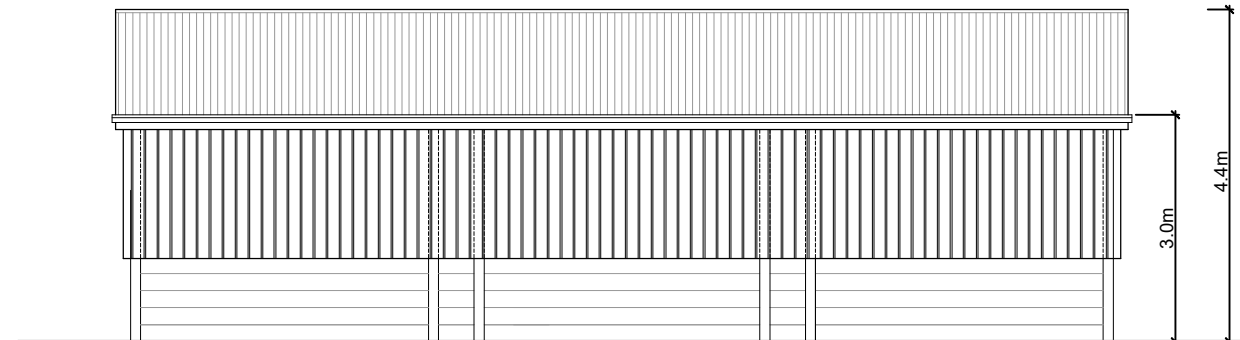

Proposed South West Elevation Scale 1:100

B	CC	Agricultural Building Reduced In Size.	13.06.2025
A	RBM	Height reduced.	10.06.2025

Client  
 Mr T Bolton

Job Title  
 Proposed Garage at  
 The Barn at Greengore  
 Hurst Green

Drawing Title <b>Proposed Agricultural Building Plan</b> <b>Floor Plan and Elevations</b>		
Scale 1:100 @ A3	Date Dec 2024	Drawn CC

**spa**  
 SUNDERLAND PEACOCK ARCHITECTS  
 SUNDERLAND PEACOCK & ASSOCIATES LTD.  
 HAZELMERE, PIMLICO ROAD, CLITHEROE  
 LANCASHIRE, BB7 2AG  
 T 01200 423178 F 01200 427328  
 E info@sunderlandpeacock.com  
 www.sunderlandpeacock.com



**7042 -P02** REV B