


Peter Hitchen  
Architects

Marathon House  
The Sidings Business Park  
Whalley, BB7 9SE

01254 823 885

www.peterhitchenarchitects.co.uk

NOTES:

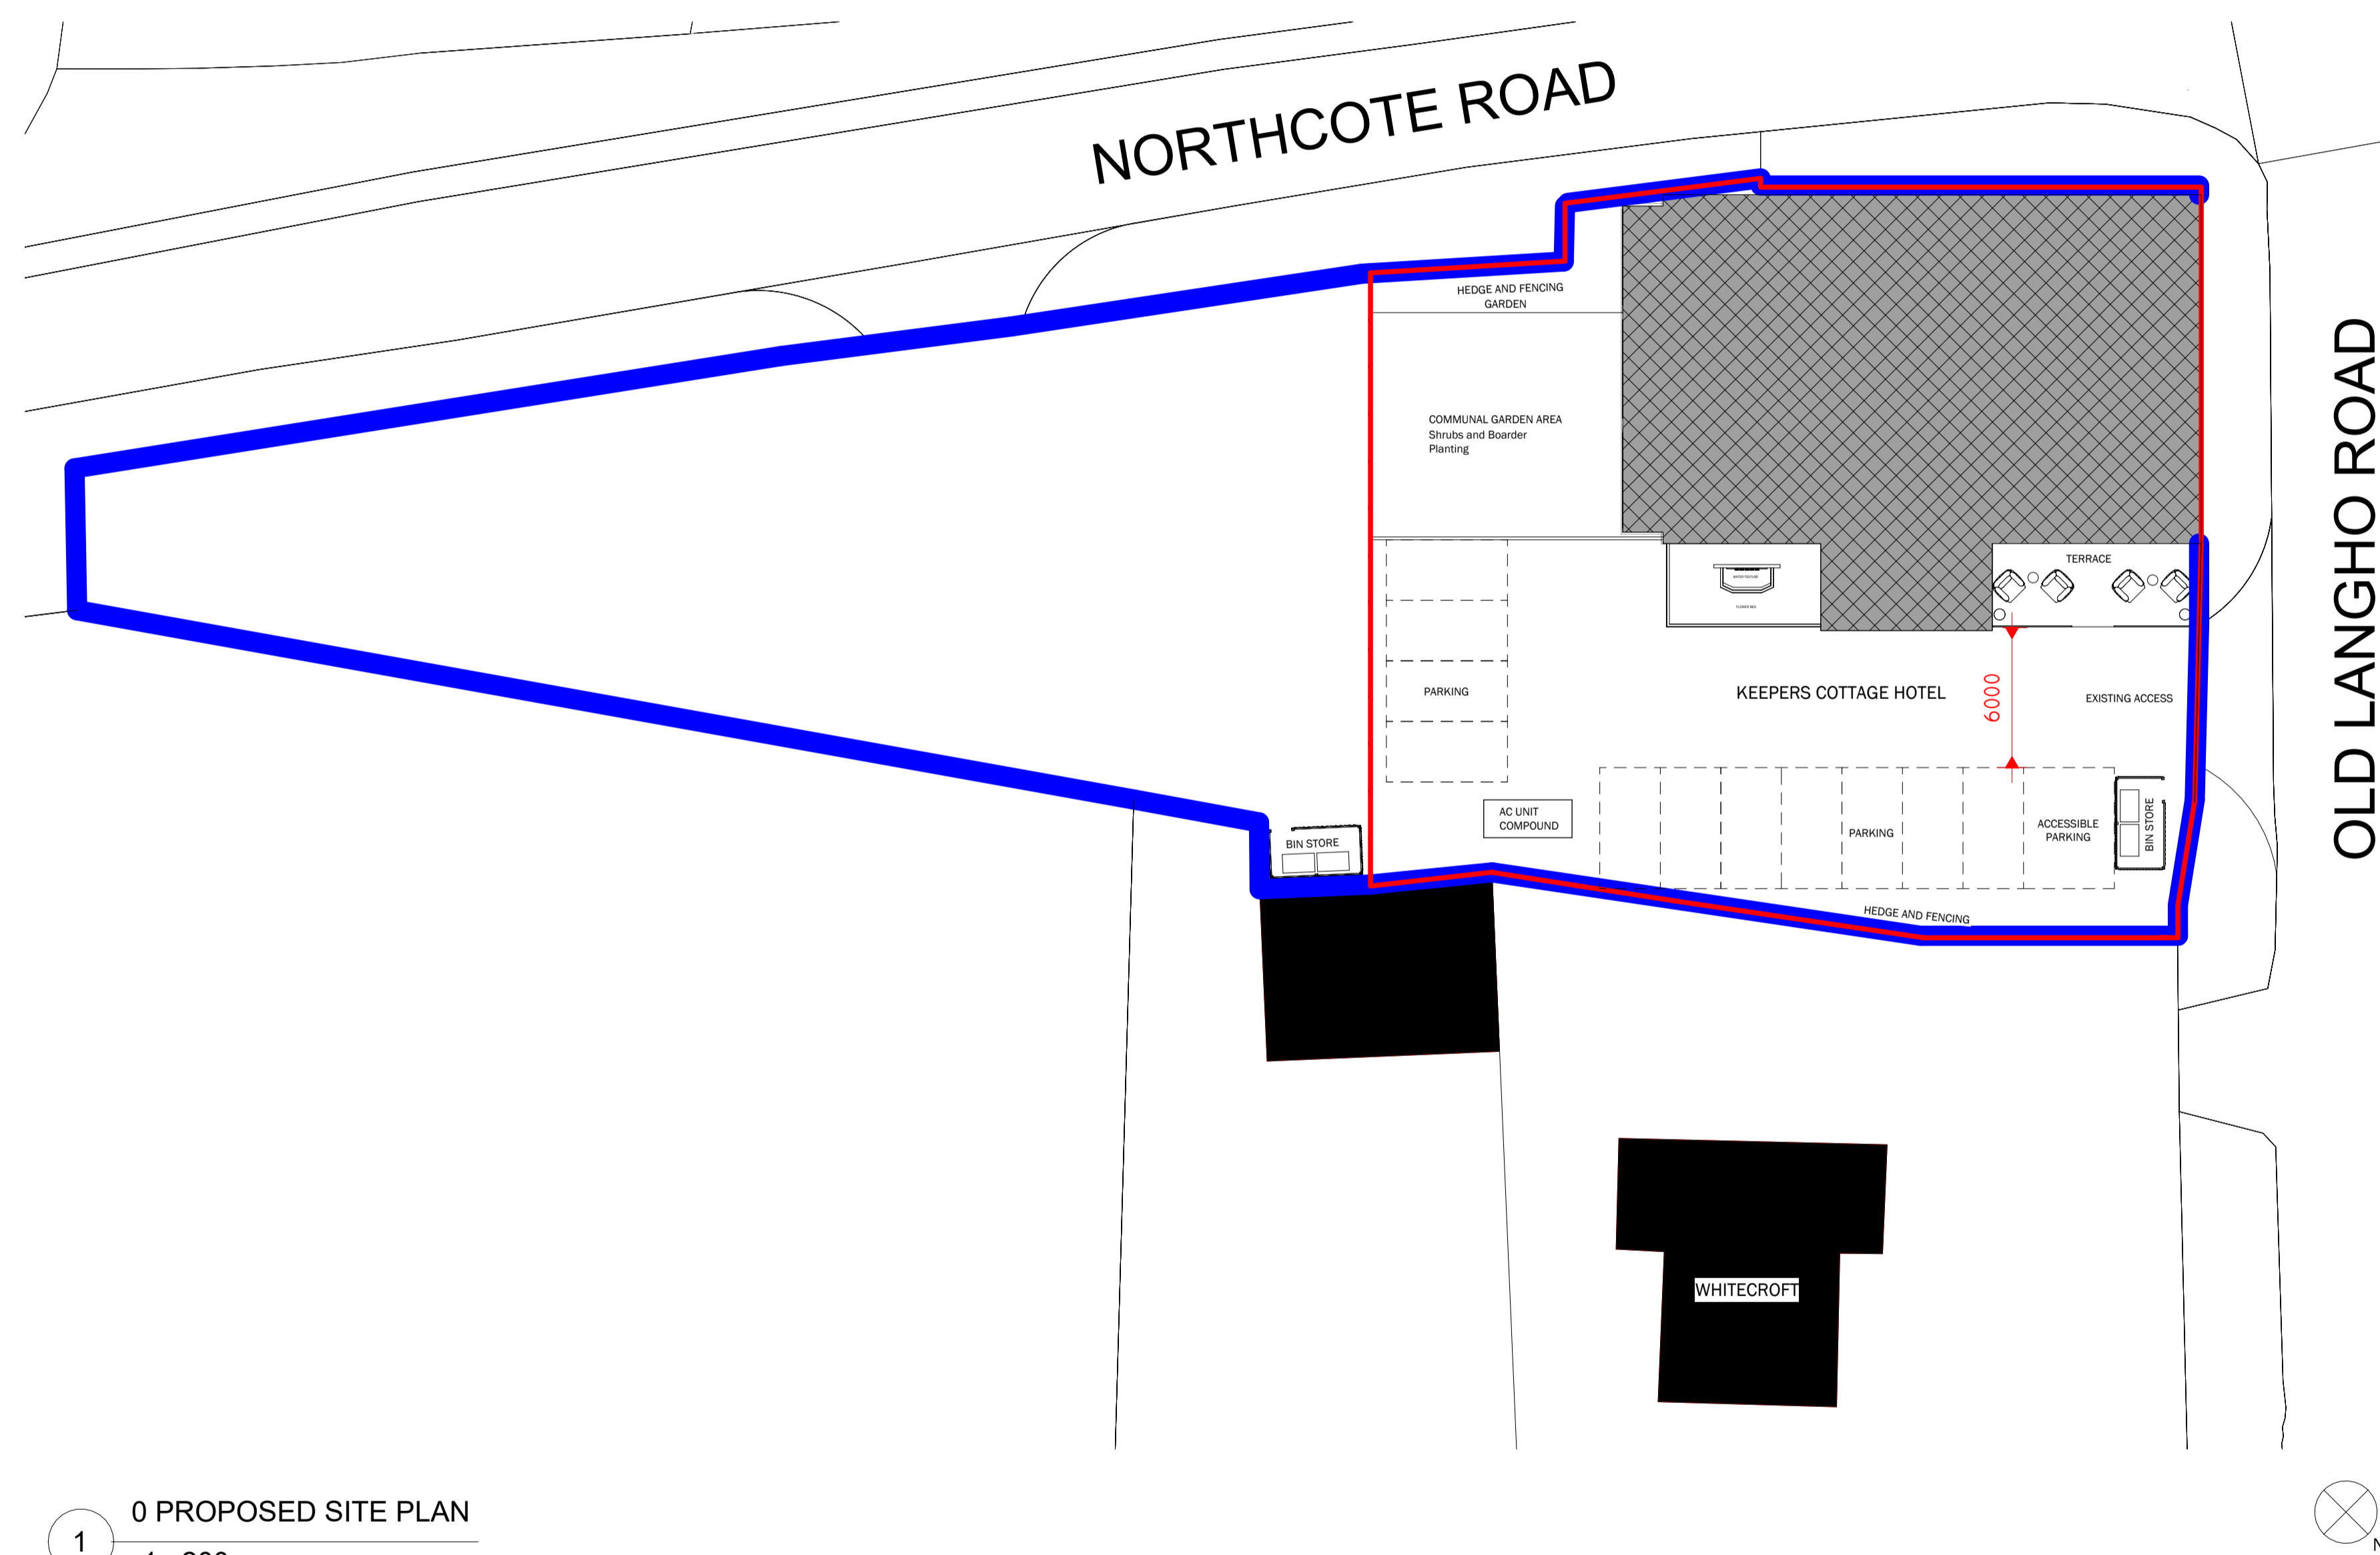

1 0 PROPOSED SITE PLAN  
1 : 200

No.	Description	Date
A	SITE PLAN LAYOUT AMENDED	14/01/2025

CLIENT: FORTIS HOSPITALITY  
SOLUTIONS (GLOBAL) LTD  
KEEPERS COTTAGE  
NORTHCOTE ROAD  
OLD LANGHO  
BB6 8BD

PROJECT:  
KEEPERS COTTAGE  
PROPOSED BOUTIQUE HOTEL

SHEET:  
PROPOSED SITE PLAN

Project number	PHA/750
Date	14/01/25
Drawn by	LW
Checked by	PH

A1.2

Scale	1 : 200
Sheet size	A1