
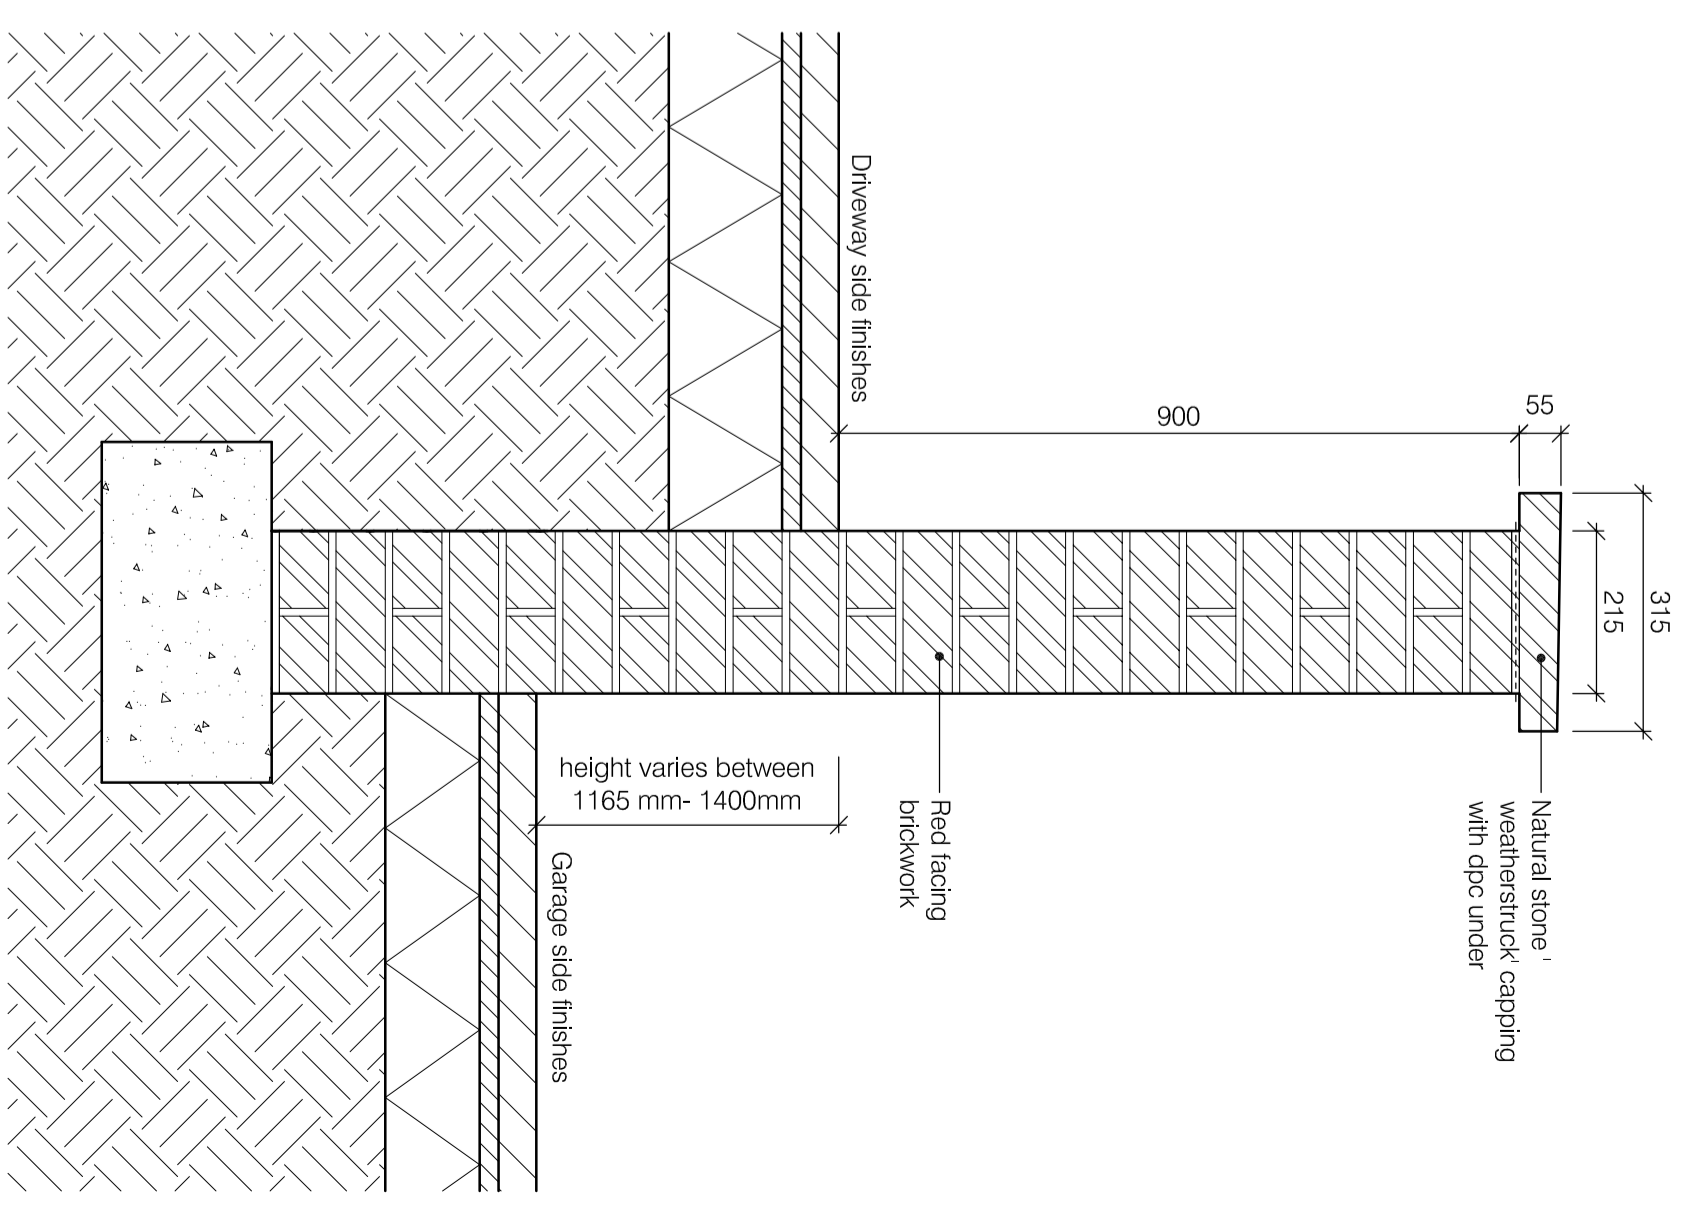


Do not scale. Contractors must check all dimensions on site before preparing production drawings or commencing any work. This drawing and its design is the copyright of LMC Architecture Limited and may not be reproduced in any form whatsoever without their prior express written consent.

Revision	Date	Revision note	Drawn by	Purpose of issue
B	10.03.25	Vertical dimensions to boundary wall section added.	LM	Information

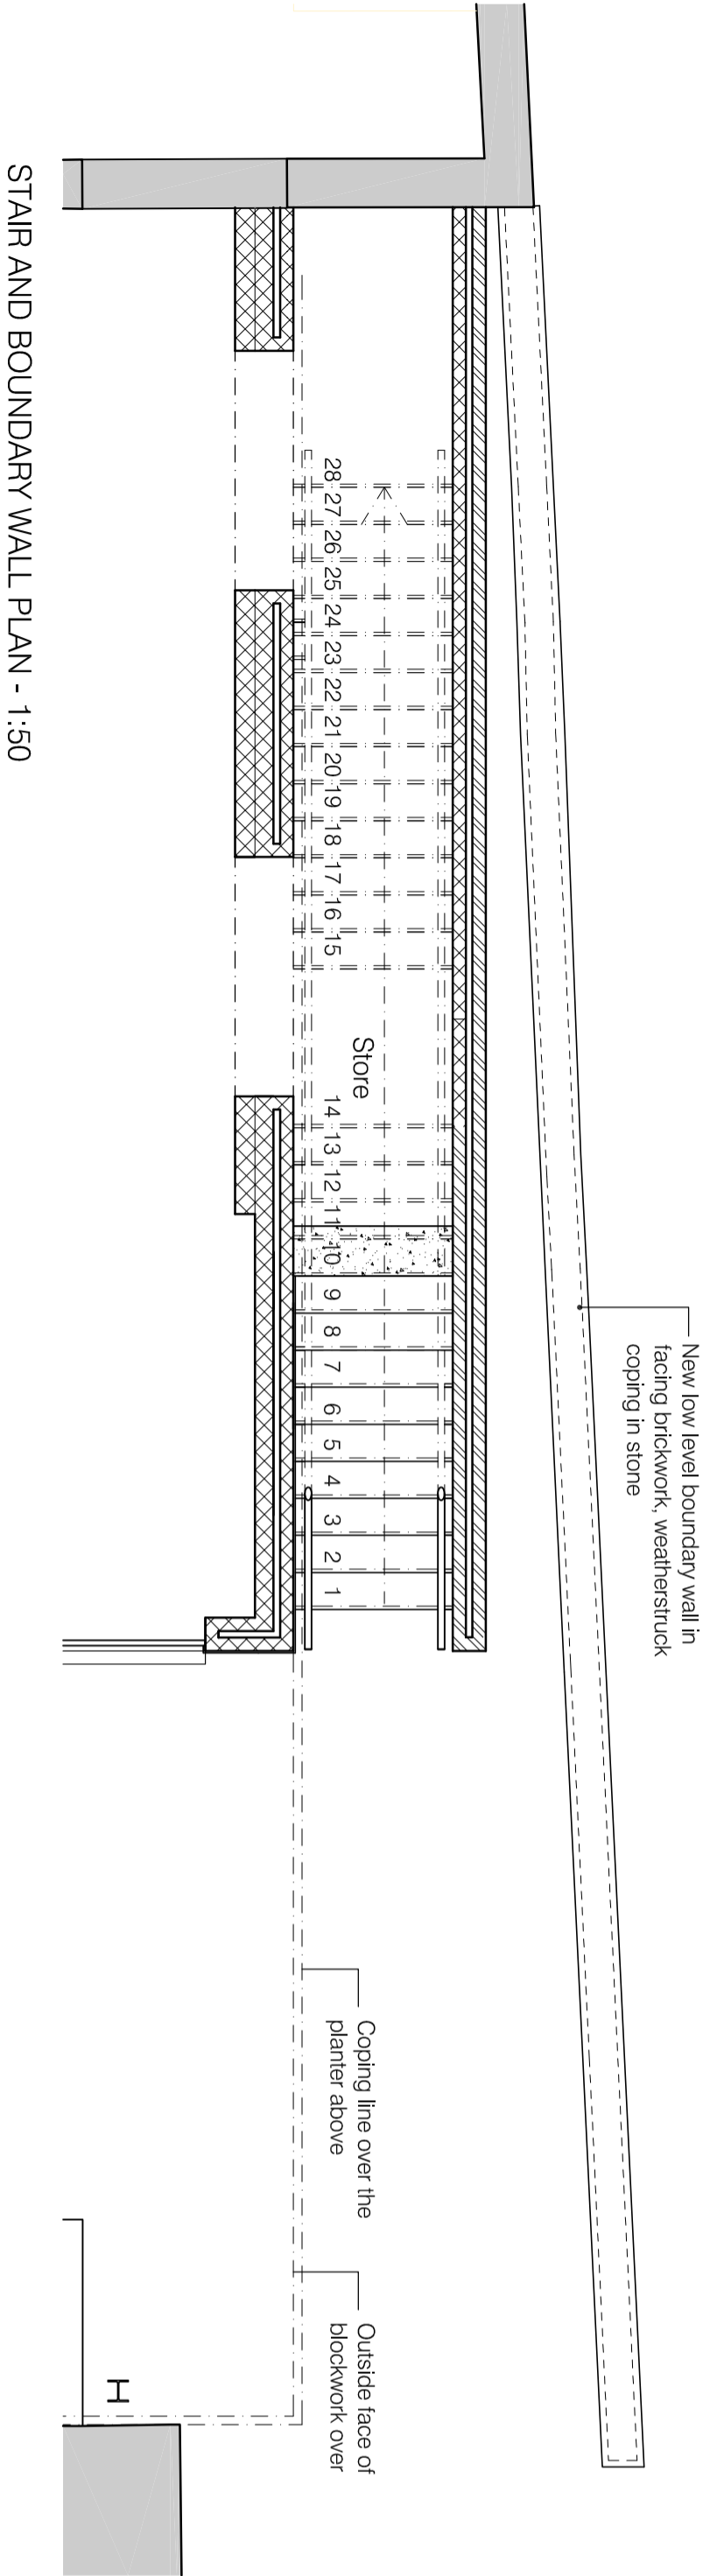

TYPICAL SECTION THROUGH PROPOSED BOUNDARY WALL - 1:10

Project Proposed apartments above 1 George Street Whalley	Drawing title Proposed boundary wall details	Scale 1:50, 1:10 @ A2	LMC Architecture Limited Architectural design services
Client Ronnan Corporation	Drawing number 2232-410 B	Date 06.07.22	4 Doveedale Drive, Ightenhill, Burnley, Lancashire, BB12 8XD Web : www.lmcarchitecture.co.uk