

All works undertaken in accordance with British Standard 5837 in accordance with Tree Survey: -


BS5837 Tree retention categories:

- Category A
High quality tree
- Category B
Moderate quality tree
- Category C
Low quality tree
- Category U
Unsuitable for retention
- Root protection areas (RPAs)

PLANTING KEY

- Proposed Native Woodland Trees
- Proposed Native Hedge

This drawing is to be read in conjunction with all relevant designers, consultants and specialist drawings and specifications. The designer is to be notified of any discrepancies before proceeding. Do not scale from this drawing. All dimensions and levels are to be checked on site. All work carried out before planning and building regulation approval is obtained is at the contractor/client's risk. This drawing is subject to copyright.

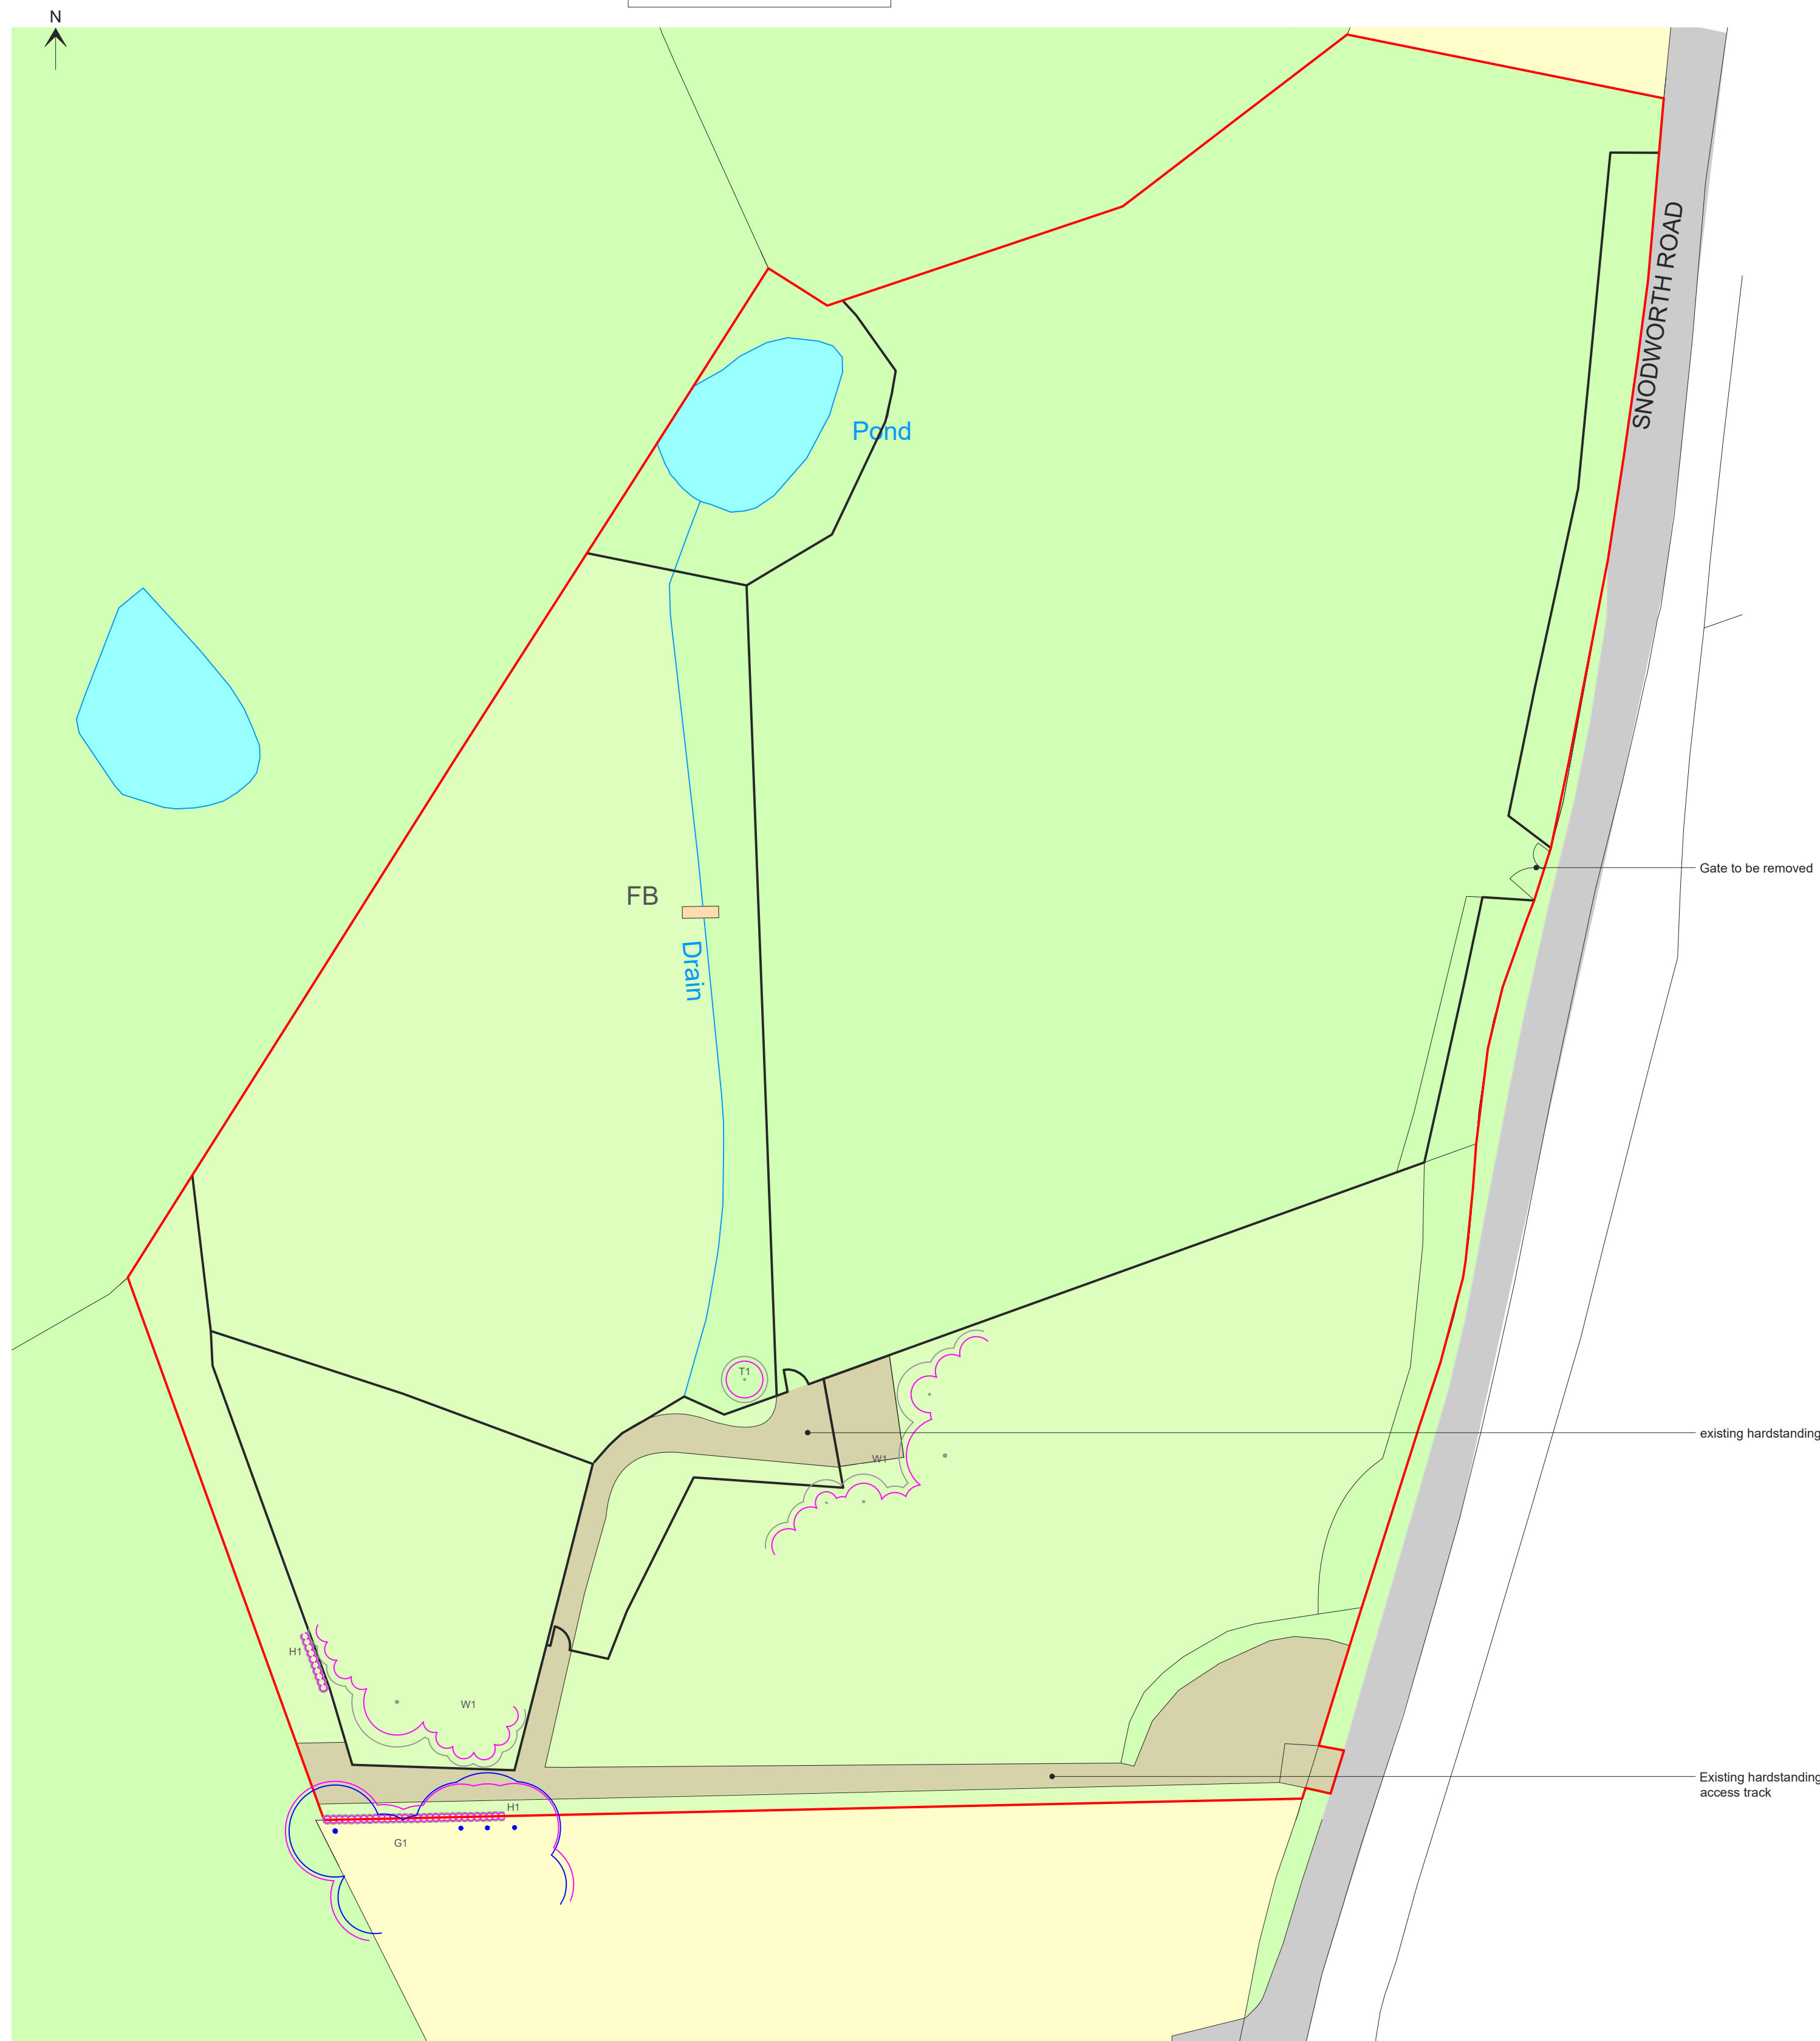

EXISTING SITE PLAN
Scale 1:500



PROPOSED SITE PLAN
Scale 1:500

D	PRG	Updated following client consultation	25.02.2025
C	PRG	Updated following consultation	12.02.2025
B	PRG	Updated following client consultation	04.12.2024
A	PRG	Updated following client consultation	26.11.2024

By revision date