



PROPOSED STABLE
NORTH ELEVATION
Scale 1:100

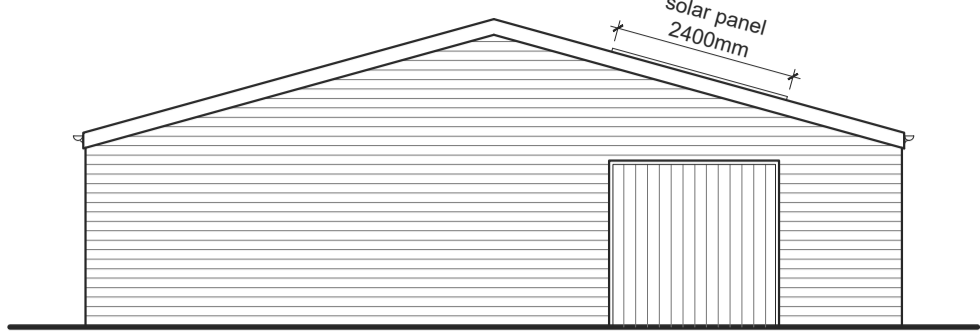


PROPOSED STABLE
WEST ELEVATION
Scale 1:100




PROPOSED STABLE
SOUTH ELEVATION
Scale 1:100

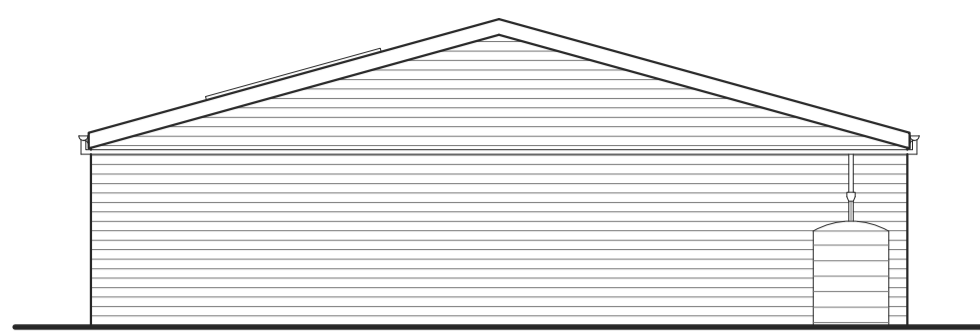

PROPOSED STABLE
EAST ELEVATION
Scale 1:100

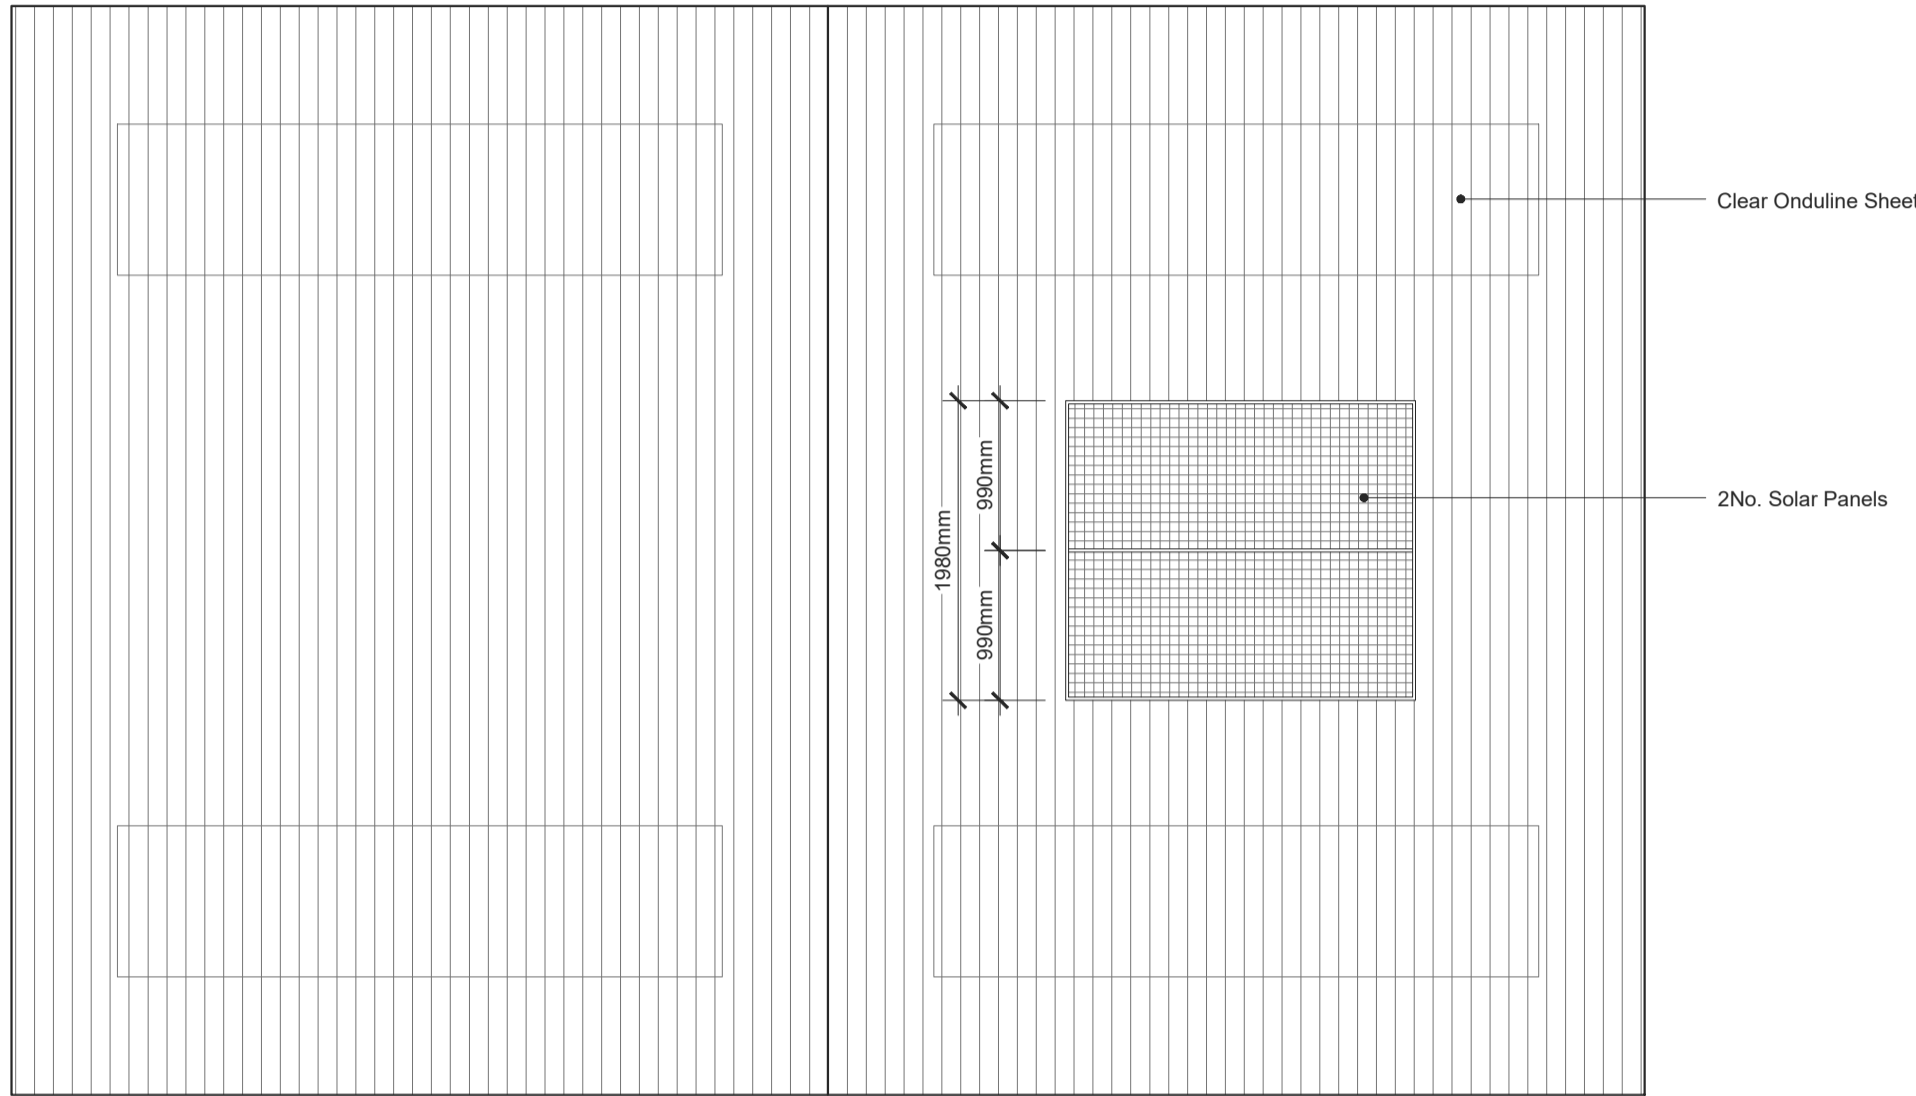

PROPOSED STABLE ROOF PLAN
Scale 1:50

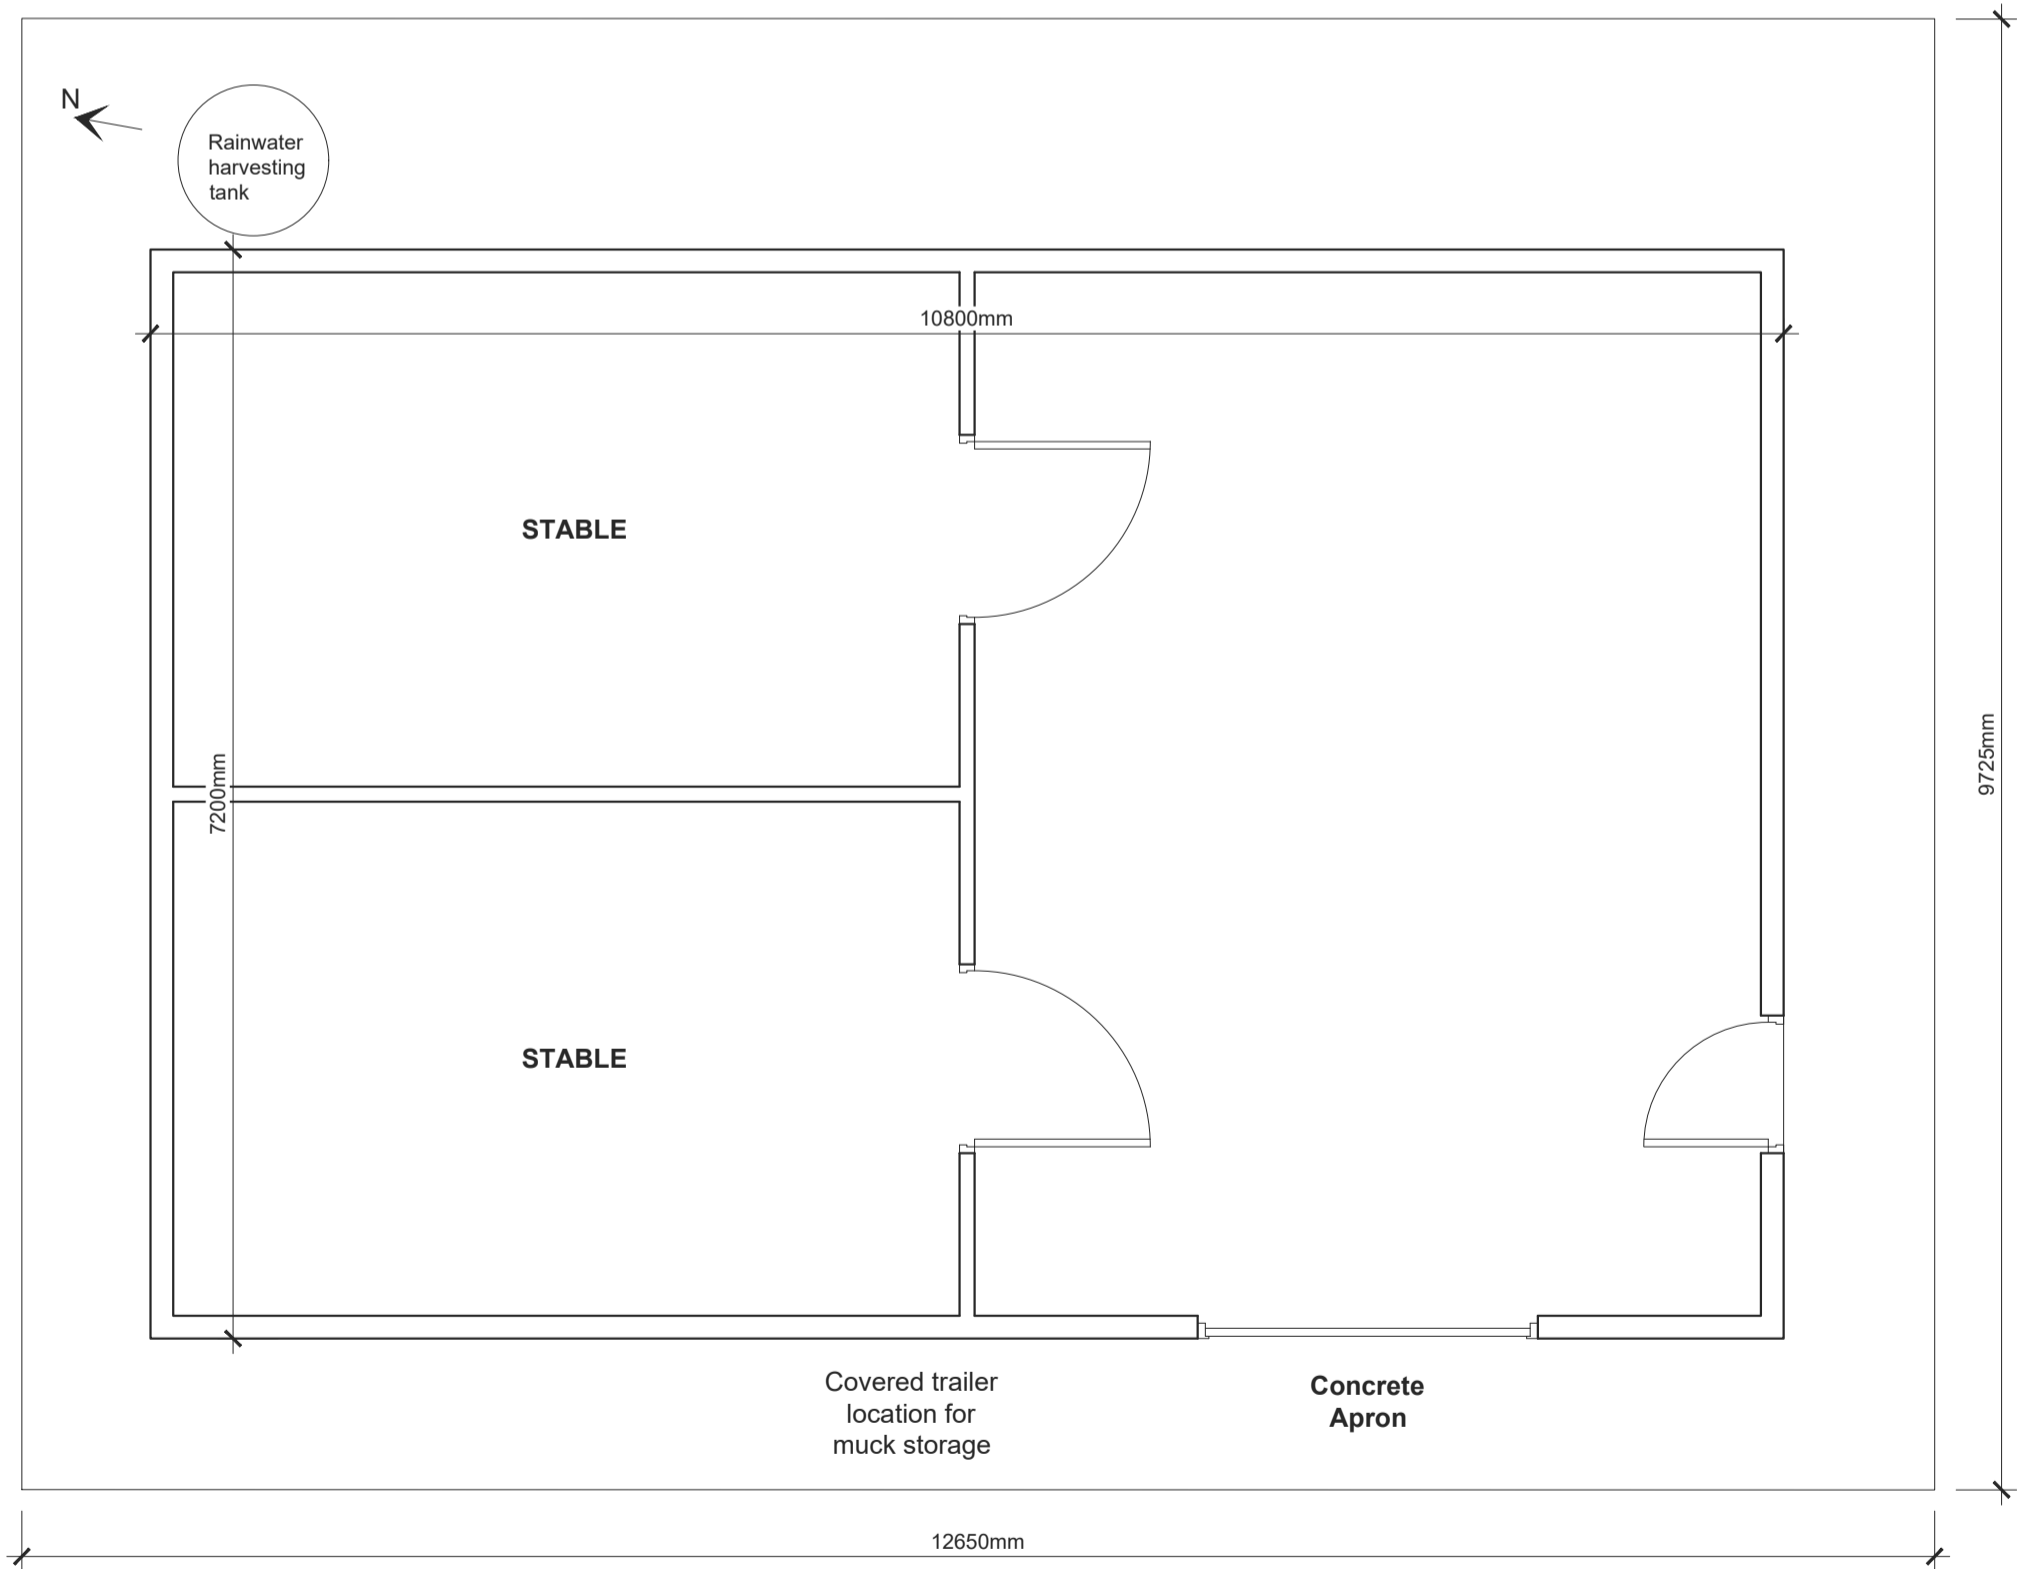

PROPOSED STABLE FLOOR PLAN
Scale 1:50

PROPOSED OUTBUILDING FLOOR PLAN
Scale 1:50

D	PRG	Updated following consultation	25.02.2025
C	PRG	Updated following consultation	12.02.2025
B	PRG	Updated following client consultation	04.12.2024
A	PRG	Updated following client consultation	26.11.2024