



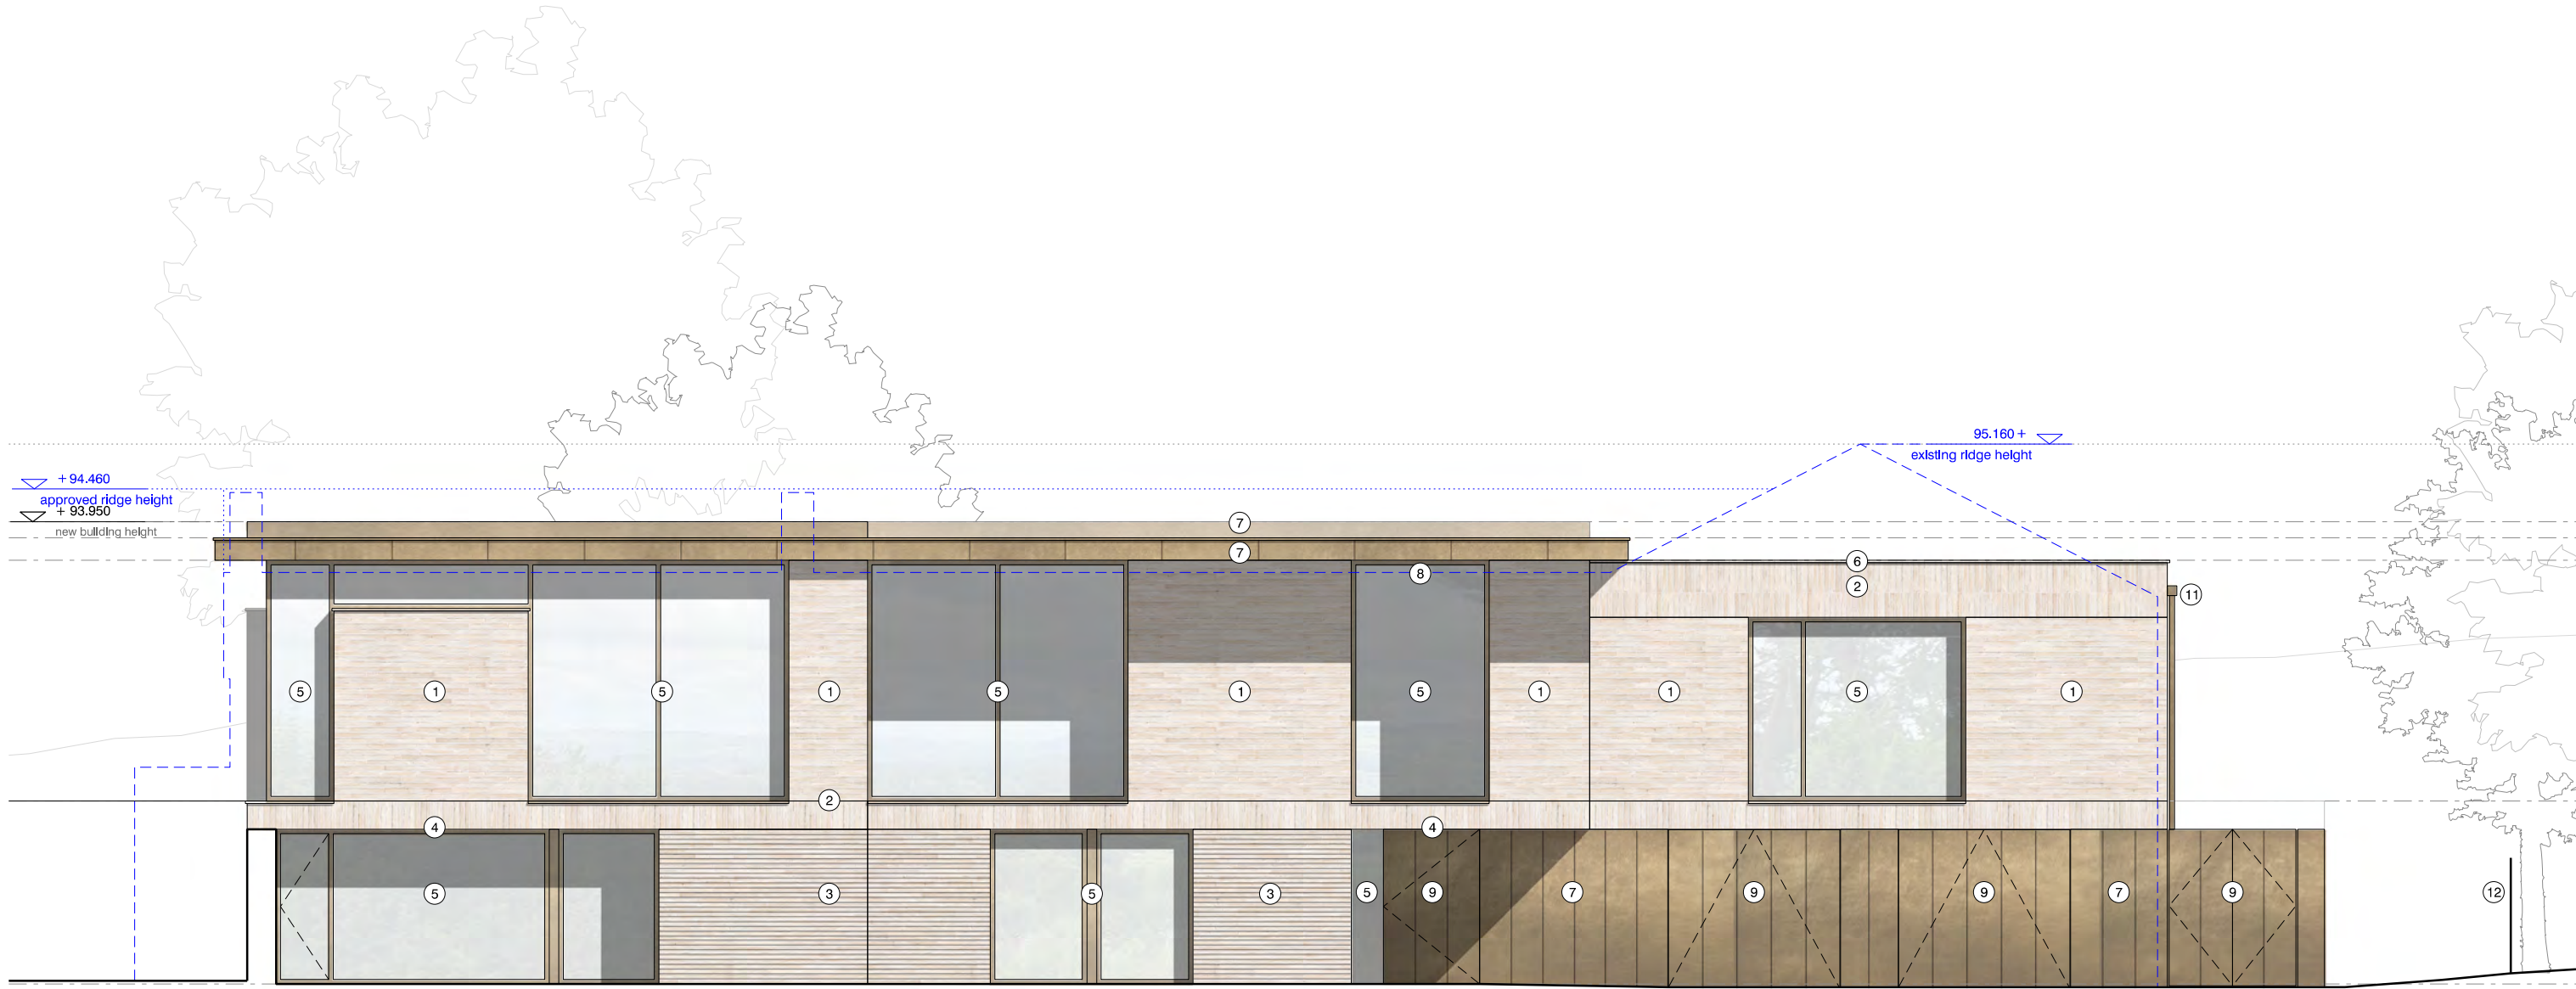

revision: date: note:
P01 20241115 preliminary first issue
P02 20250307 fence added to western boundary

LEGEND

- 1 stretcher bond brickwork
- 2 stack bond brickwork
- 3 stretcher bond brickwork with raked horizontal joints
- 4 stack bond brickwork soffit
- 5 aluminium double glazed window system
- 6 aluminium sills and copings
- 7 bronze coloured cladding
- 8 bronze coloured soffit
- 9 bronze coloured external door
- 10 cantilevered glass balustrade
- 11 bronze coloured gutter and downpipe
- 12 existing timber fence replaced with new timber fence
- existing house massing

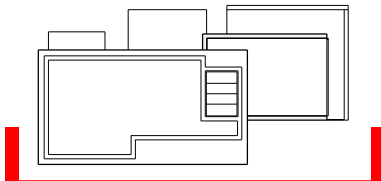

project
Highcroft, Billington
job no.
7676
title
proposed north elevation
scale
1:100 @ A3
drawing no.
al(05)0200

stephenson hamilton risley
STUDIO
3 riverside mews
4 commercial street
manchester, M15 4RQ
www.shr.studio
email@shr.studio
0161 832 0244