



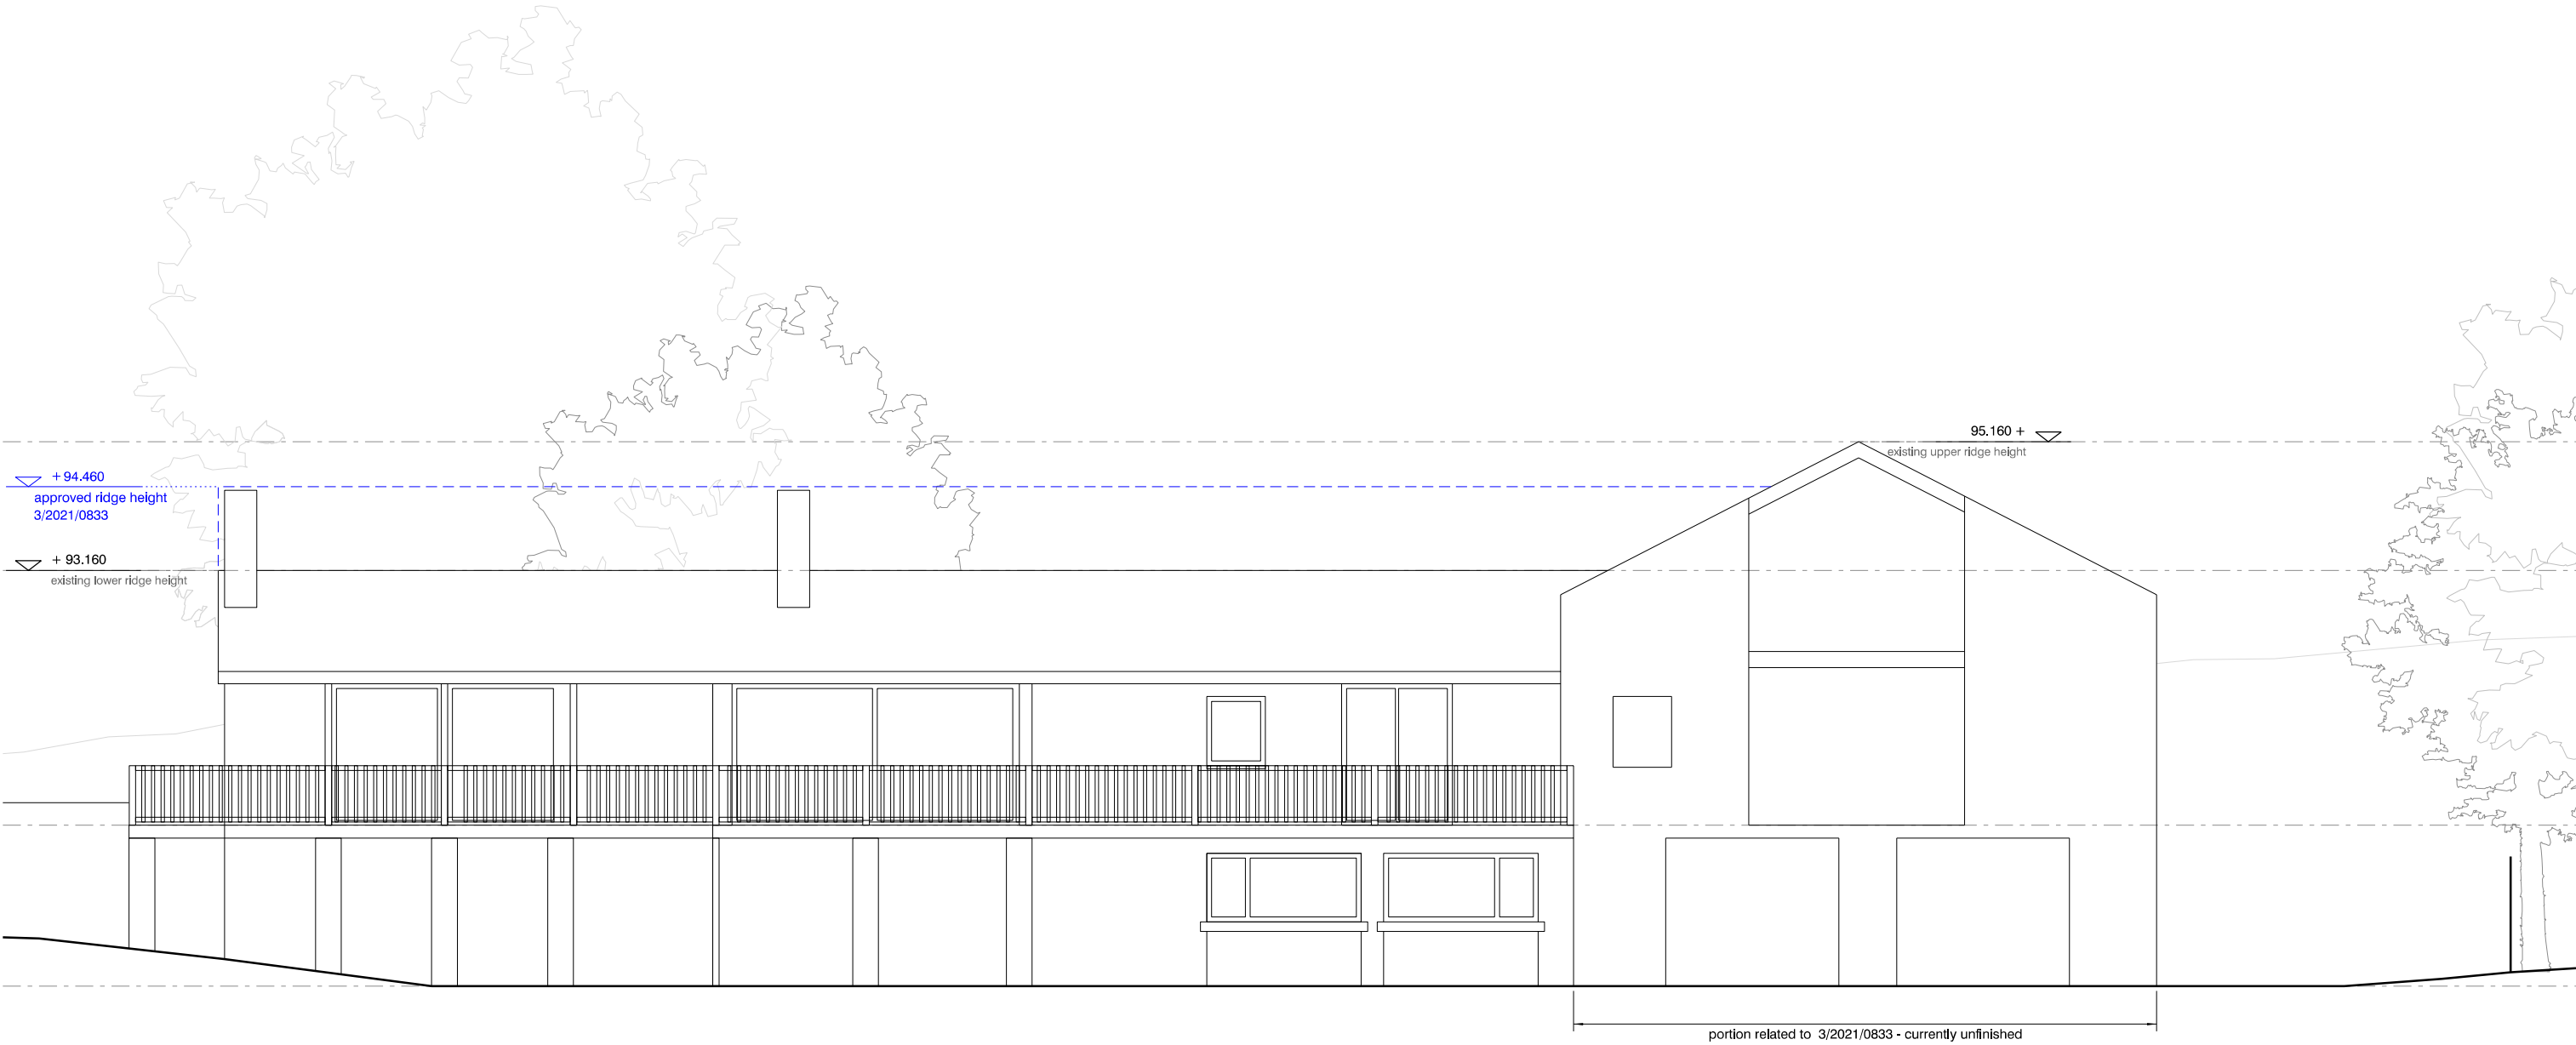

revision: P01  
date: 20241115  
note: preliminary first issue

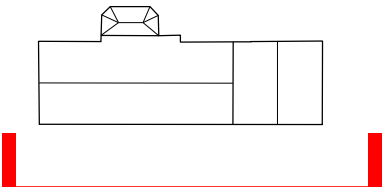

**project**  
Highcroft, Billington  
**job no.**  
7676  
**title**  
existing north elevation  
**scale**  
1:100 @ A3  
**drawing no.**  
**al(02)0200**

stephenson hamilton risley  
**STUDIO**  
3 riverside mews  
4 commercial street  
manchester, M15 4RQ  
www.shr.studio  
email@shr.studio  
0161 832 0244