


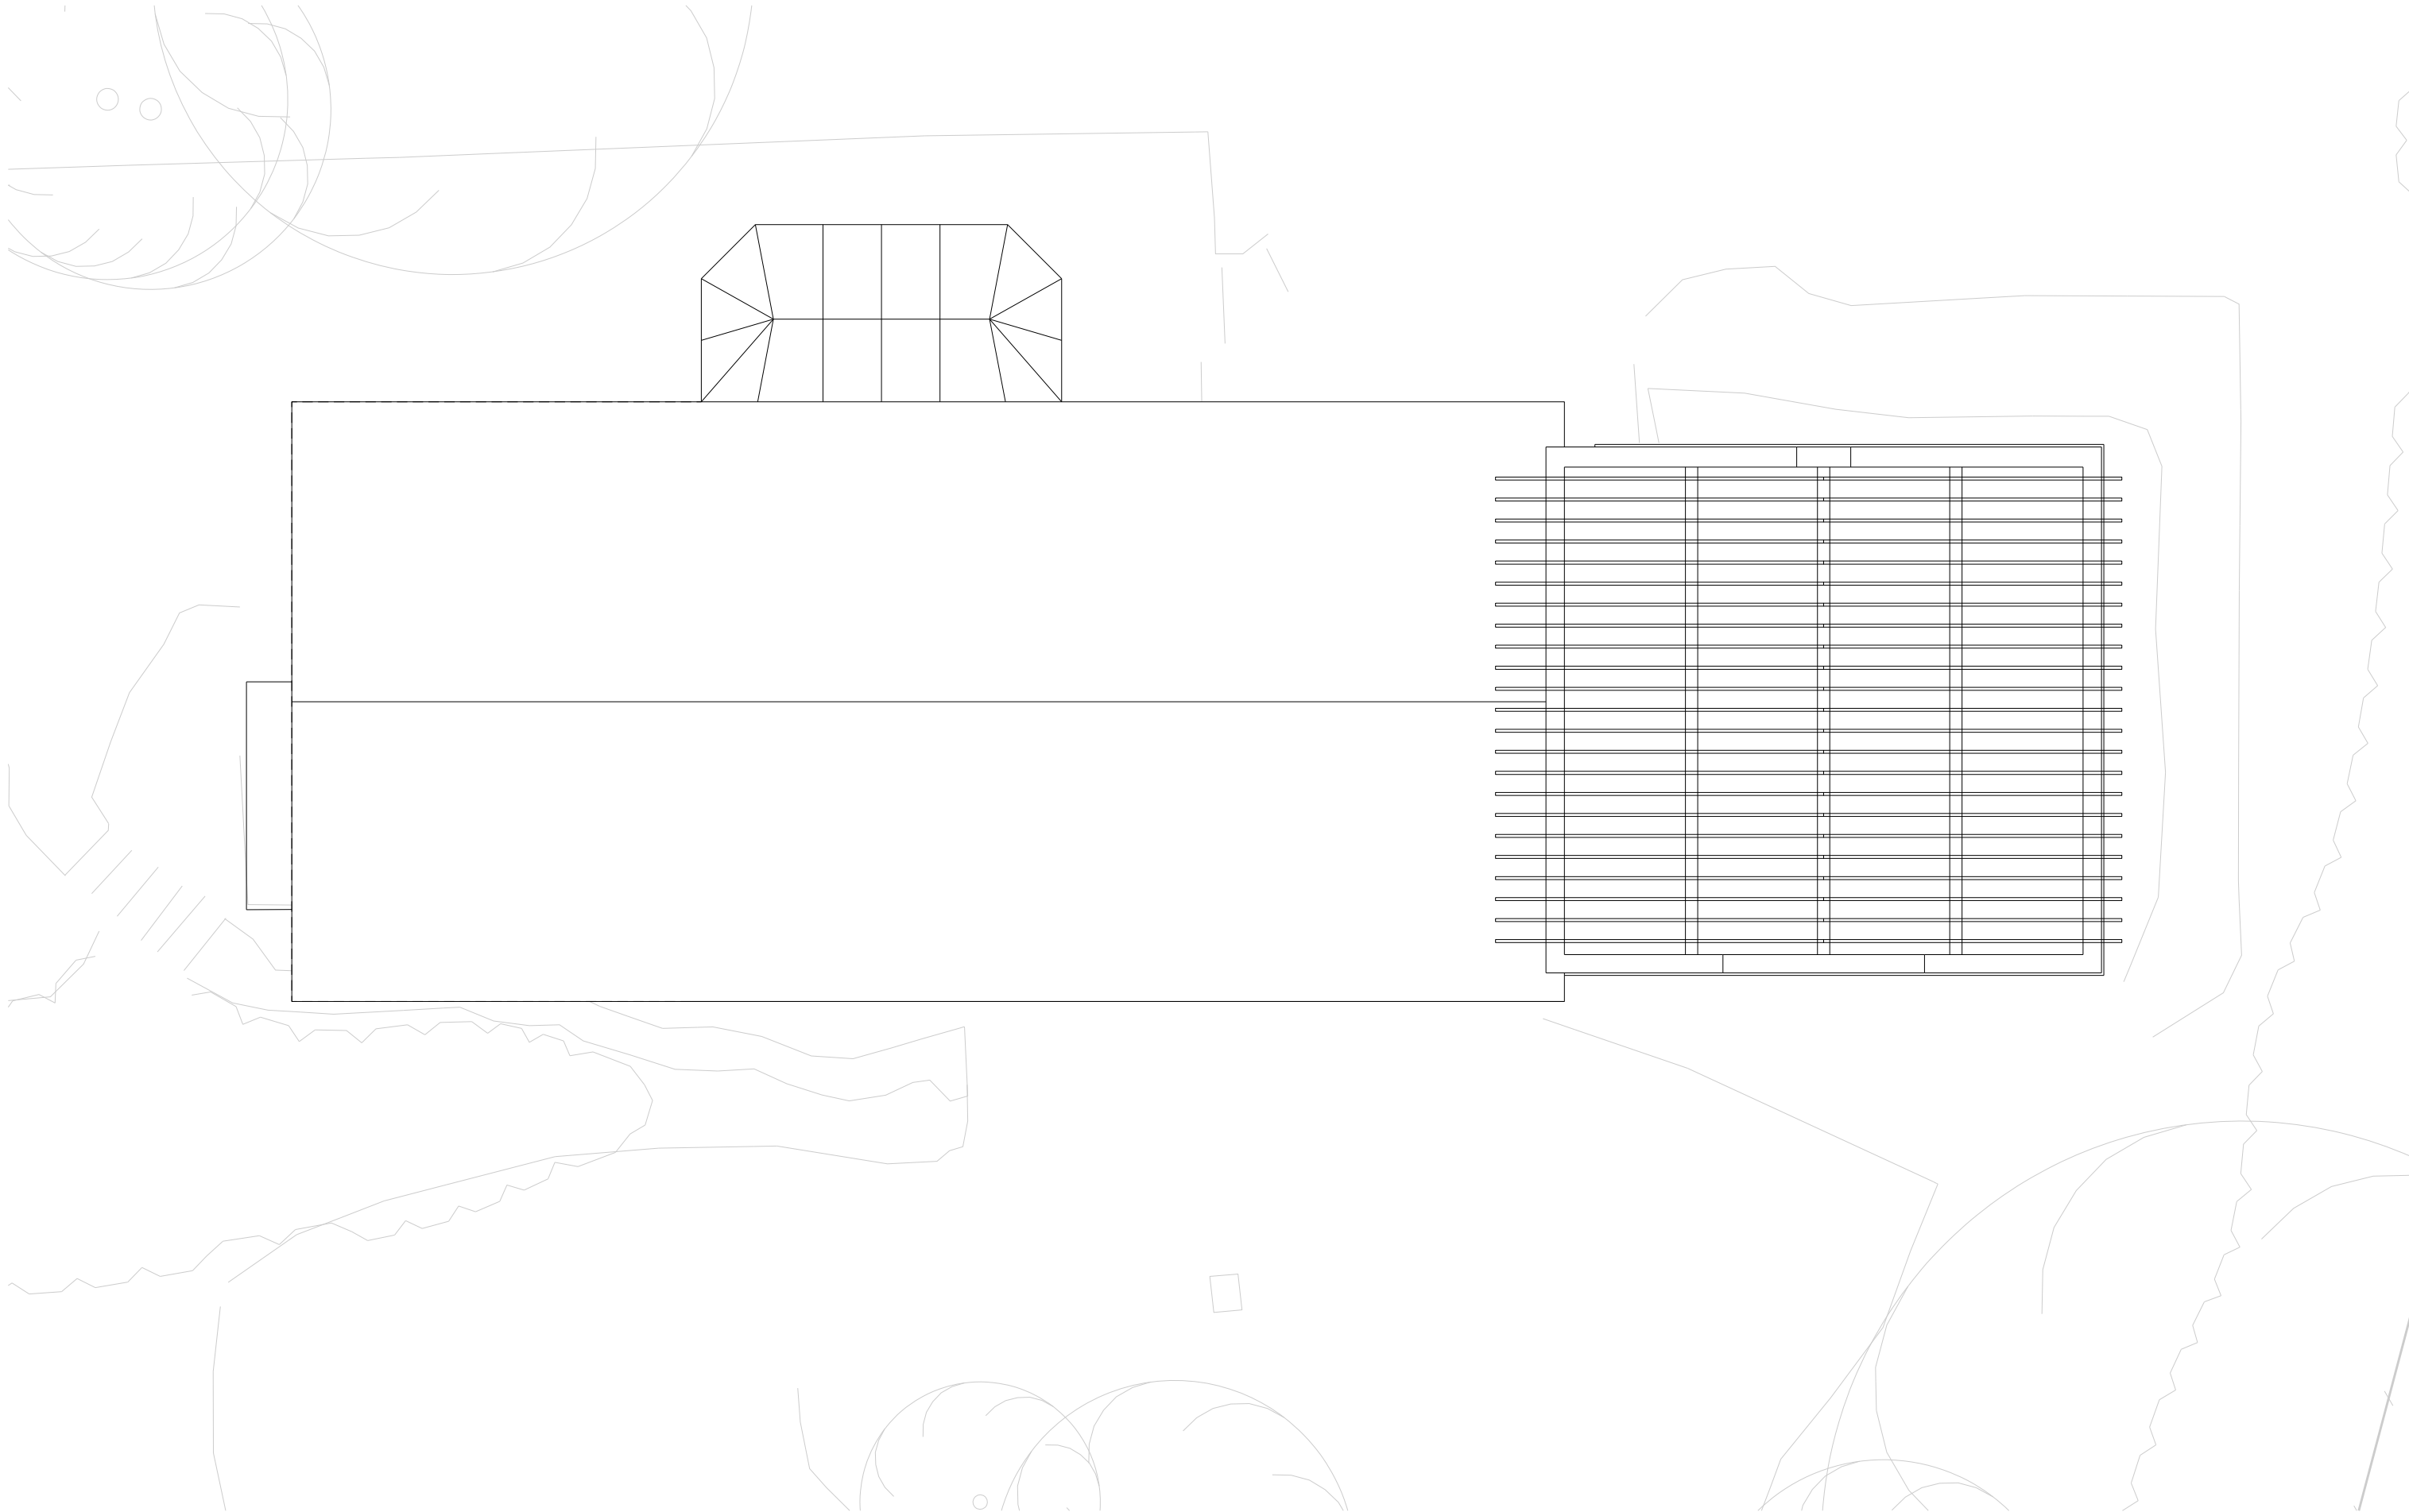

revision: P01 date: 20250102 note: preliminary first issue



project
Highcroft, Billington
job no.
7676
title
existing roof plan
scale
1:100 @ A3
drawing no.
al(02)0113

stephenson hamilton risley
STUDIO

3 riverside mews
4 commercial street
manchester, M15 4RQ
www.shr.studio
email@shr.studio
0161 832 0244