


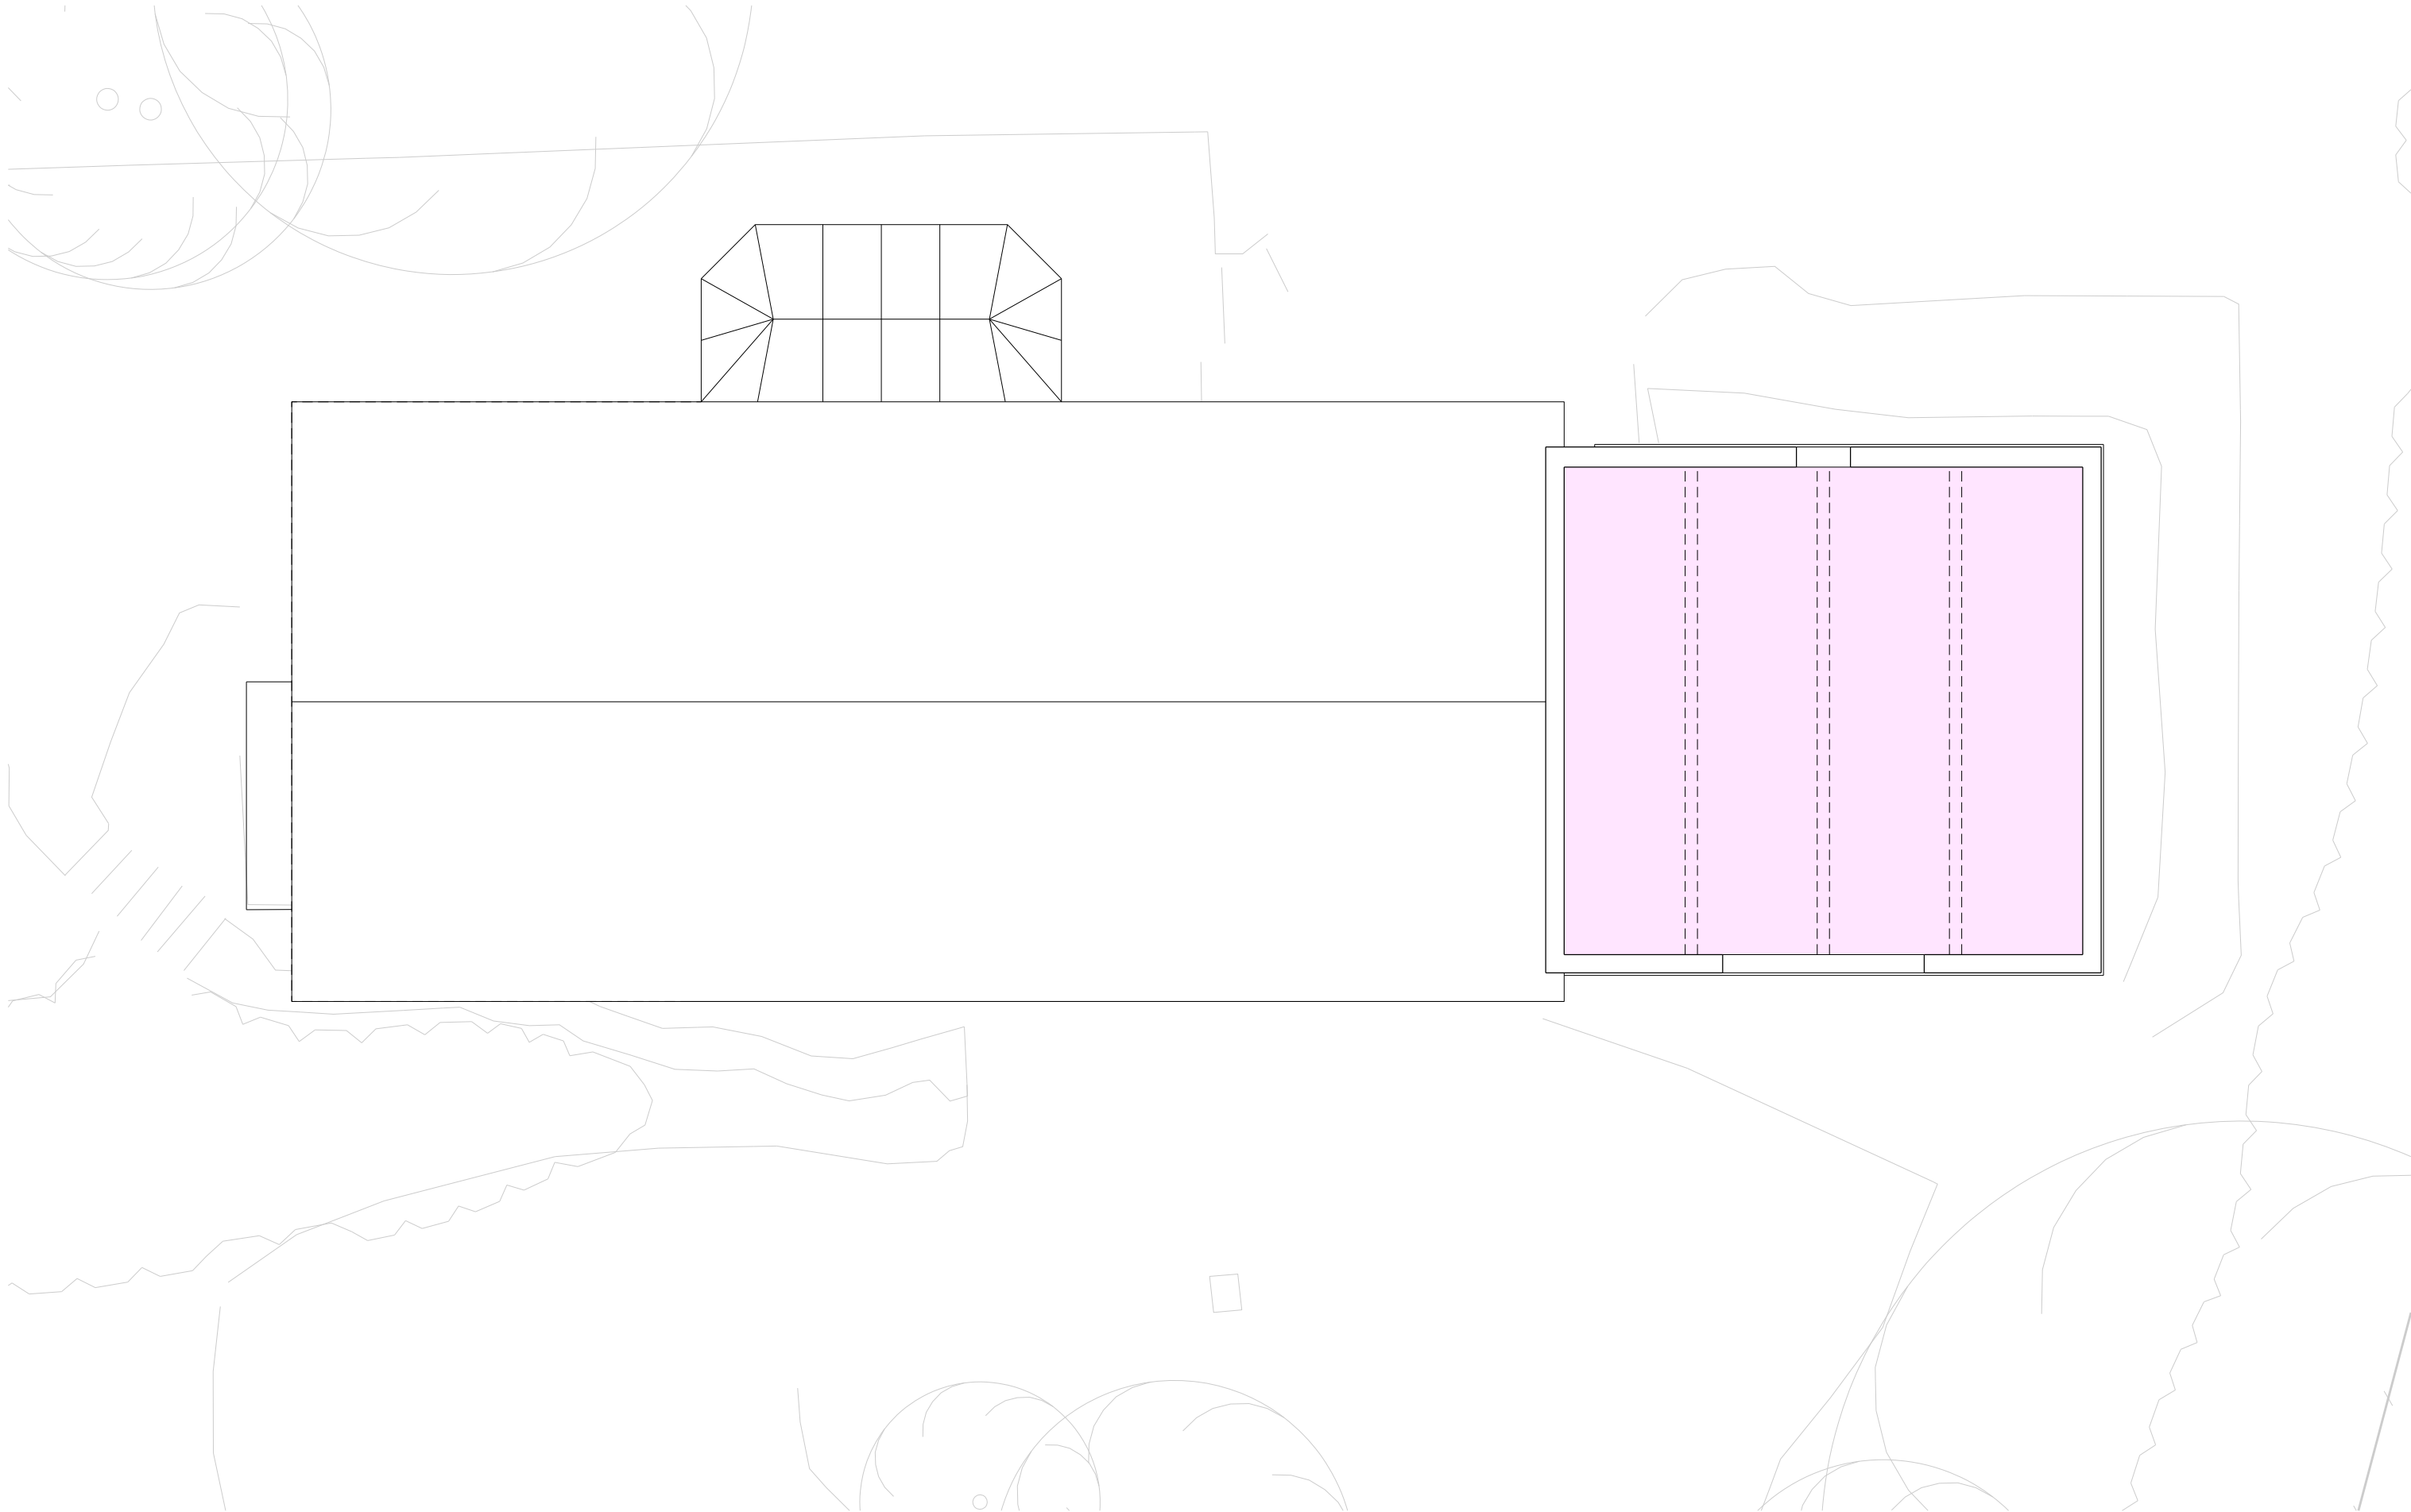

revision:	date:	note:
P01	20250102	preliminary first issue



project
Highcroft, Billington

job no.
7676

title
existing second floor plan

scale
1:100 @ A3

drawing no.
al(02)0112

stephenson hamilton risley
STUDIO

3 riverside mews
4 commercial street
manchester, M15 4RQ
www.shr.studio
email@shr.studio
0161 832 0244