



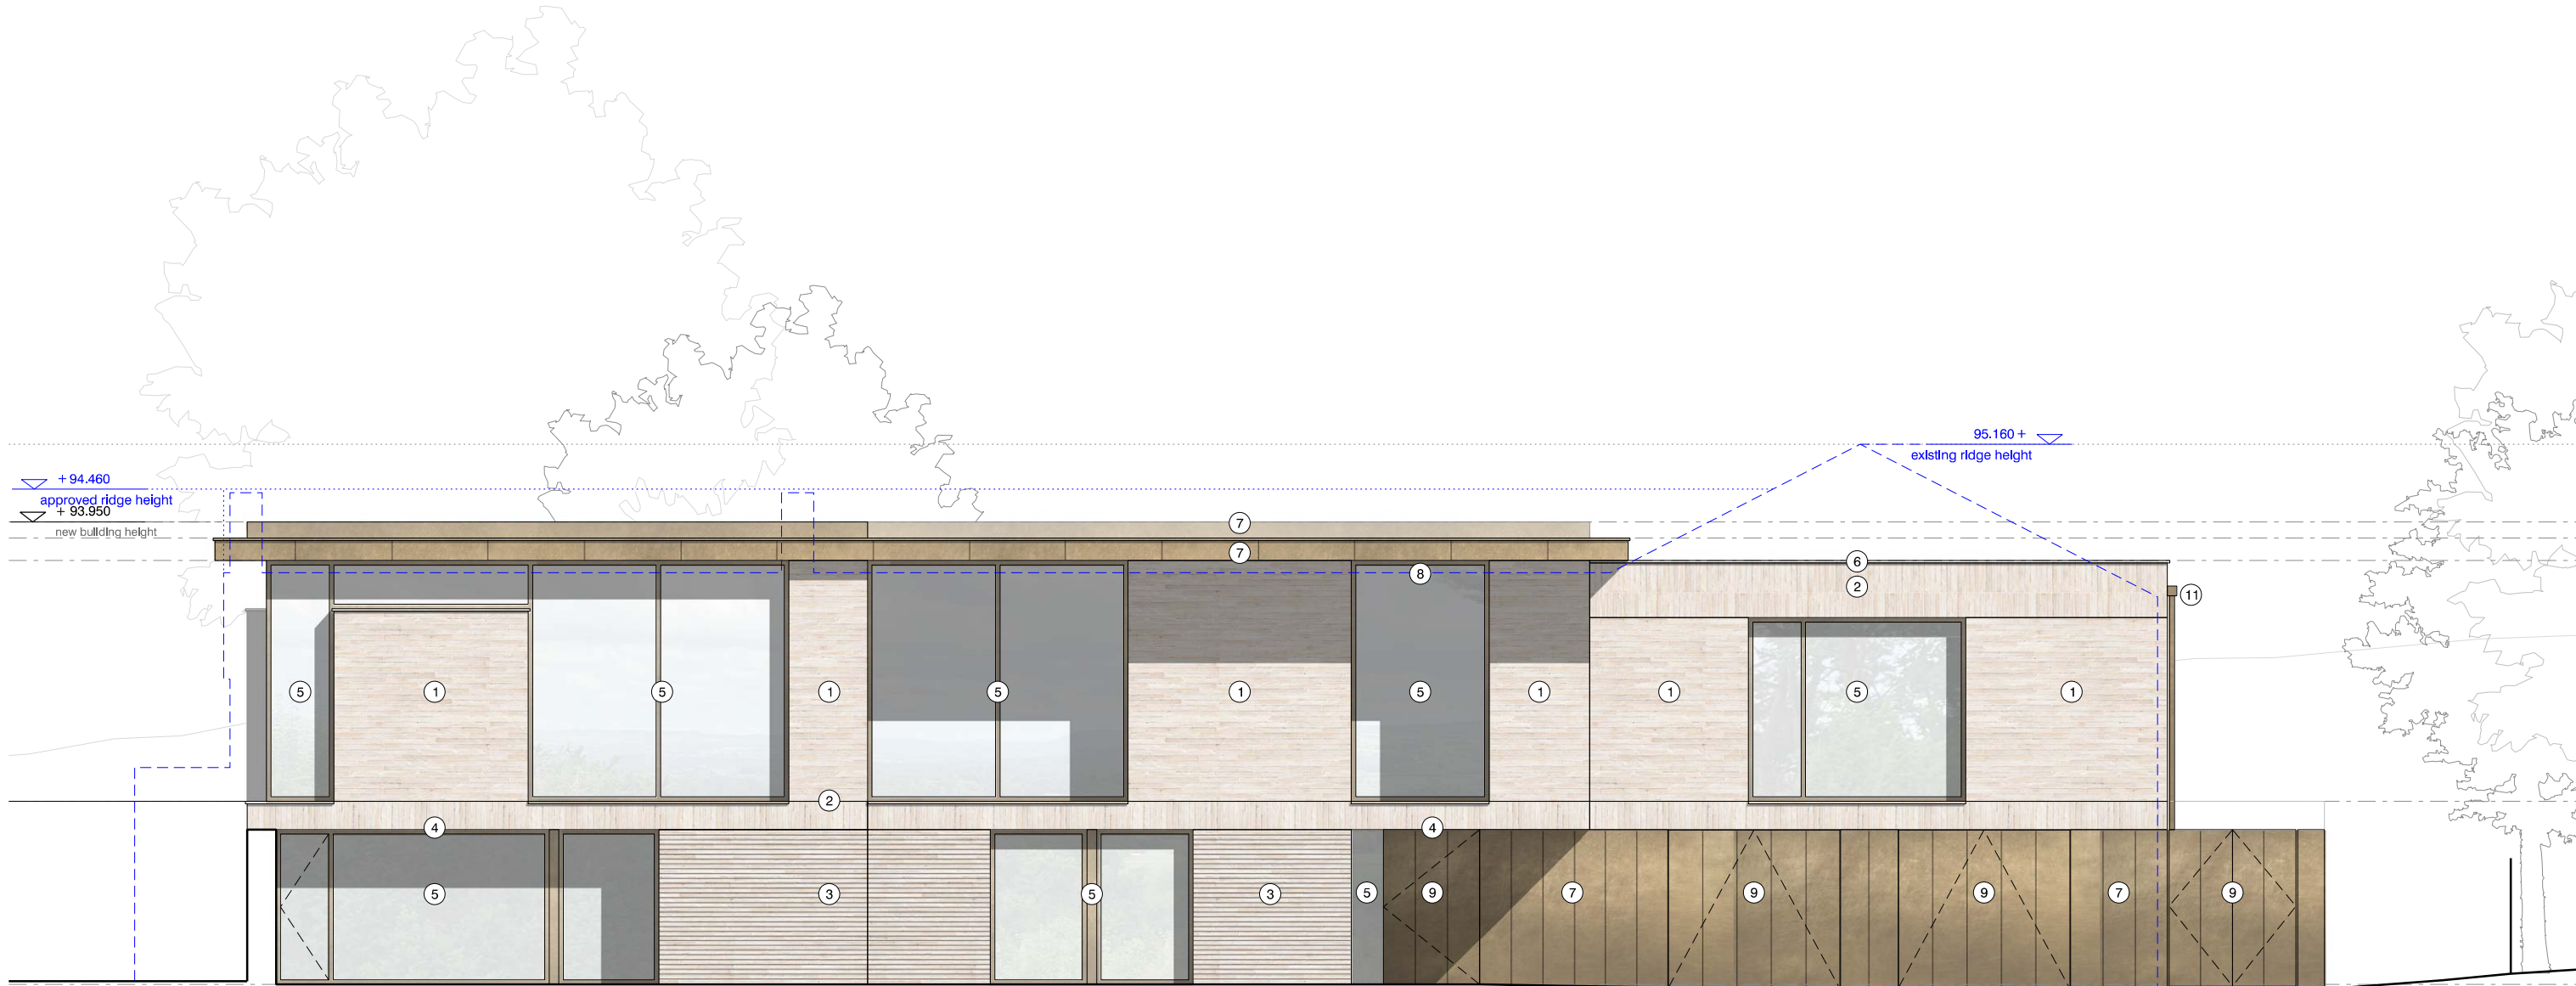

revision: P01
date: 20241115
note: preliminary first issue

- LEGEND**
- 1 stretcher bond brickwork
 - 2 stack bond brickwork
 - 3 stretcher bond brickwork with raked horizontal joints
 - 4 stack bond brickwork soffit
 - 5 aluminium double glazed window system
 - 6 aluminium sills and copings
 - 7 bronze coloured cladding
 - 8 bronze coloured soffit
 - 9 bronze coloured external door
 - 10 cantilevered glass balustrade
 - 11 bronze coloured gutter and downpipe
 - existing house massing

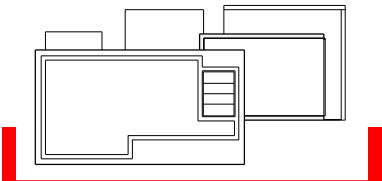

project
Highcroft, Billington
job no.
7676
title
proposed north elevation
scale
1:100 @ A3
drawing no.
al(05)0200

stephenson hamilton risley
STUDIO
3 riverside mews
4 commercial street
manchester, M15 4RQ
www.shr.studio
email@shr.studio
0161 832 0244