


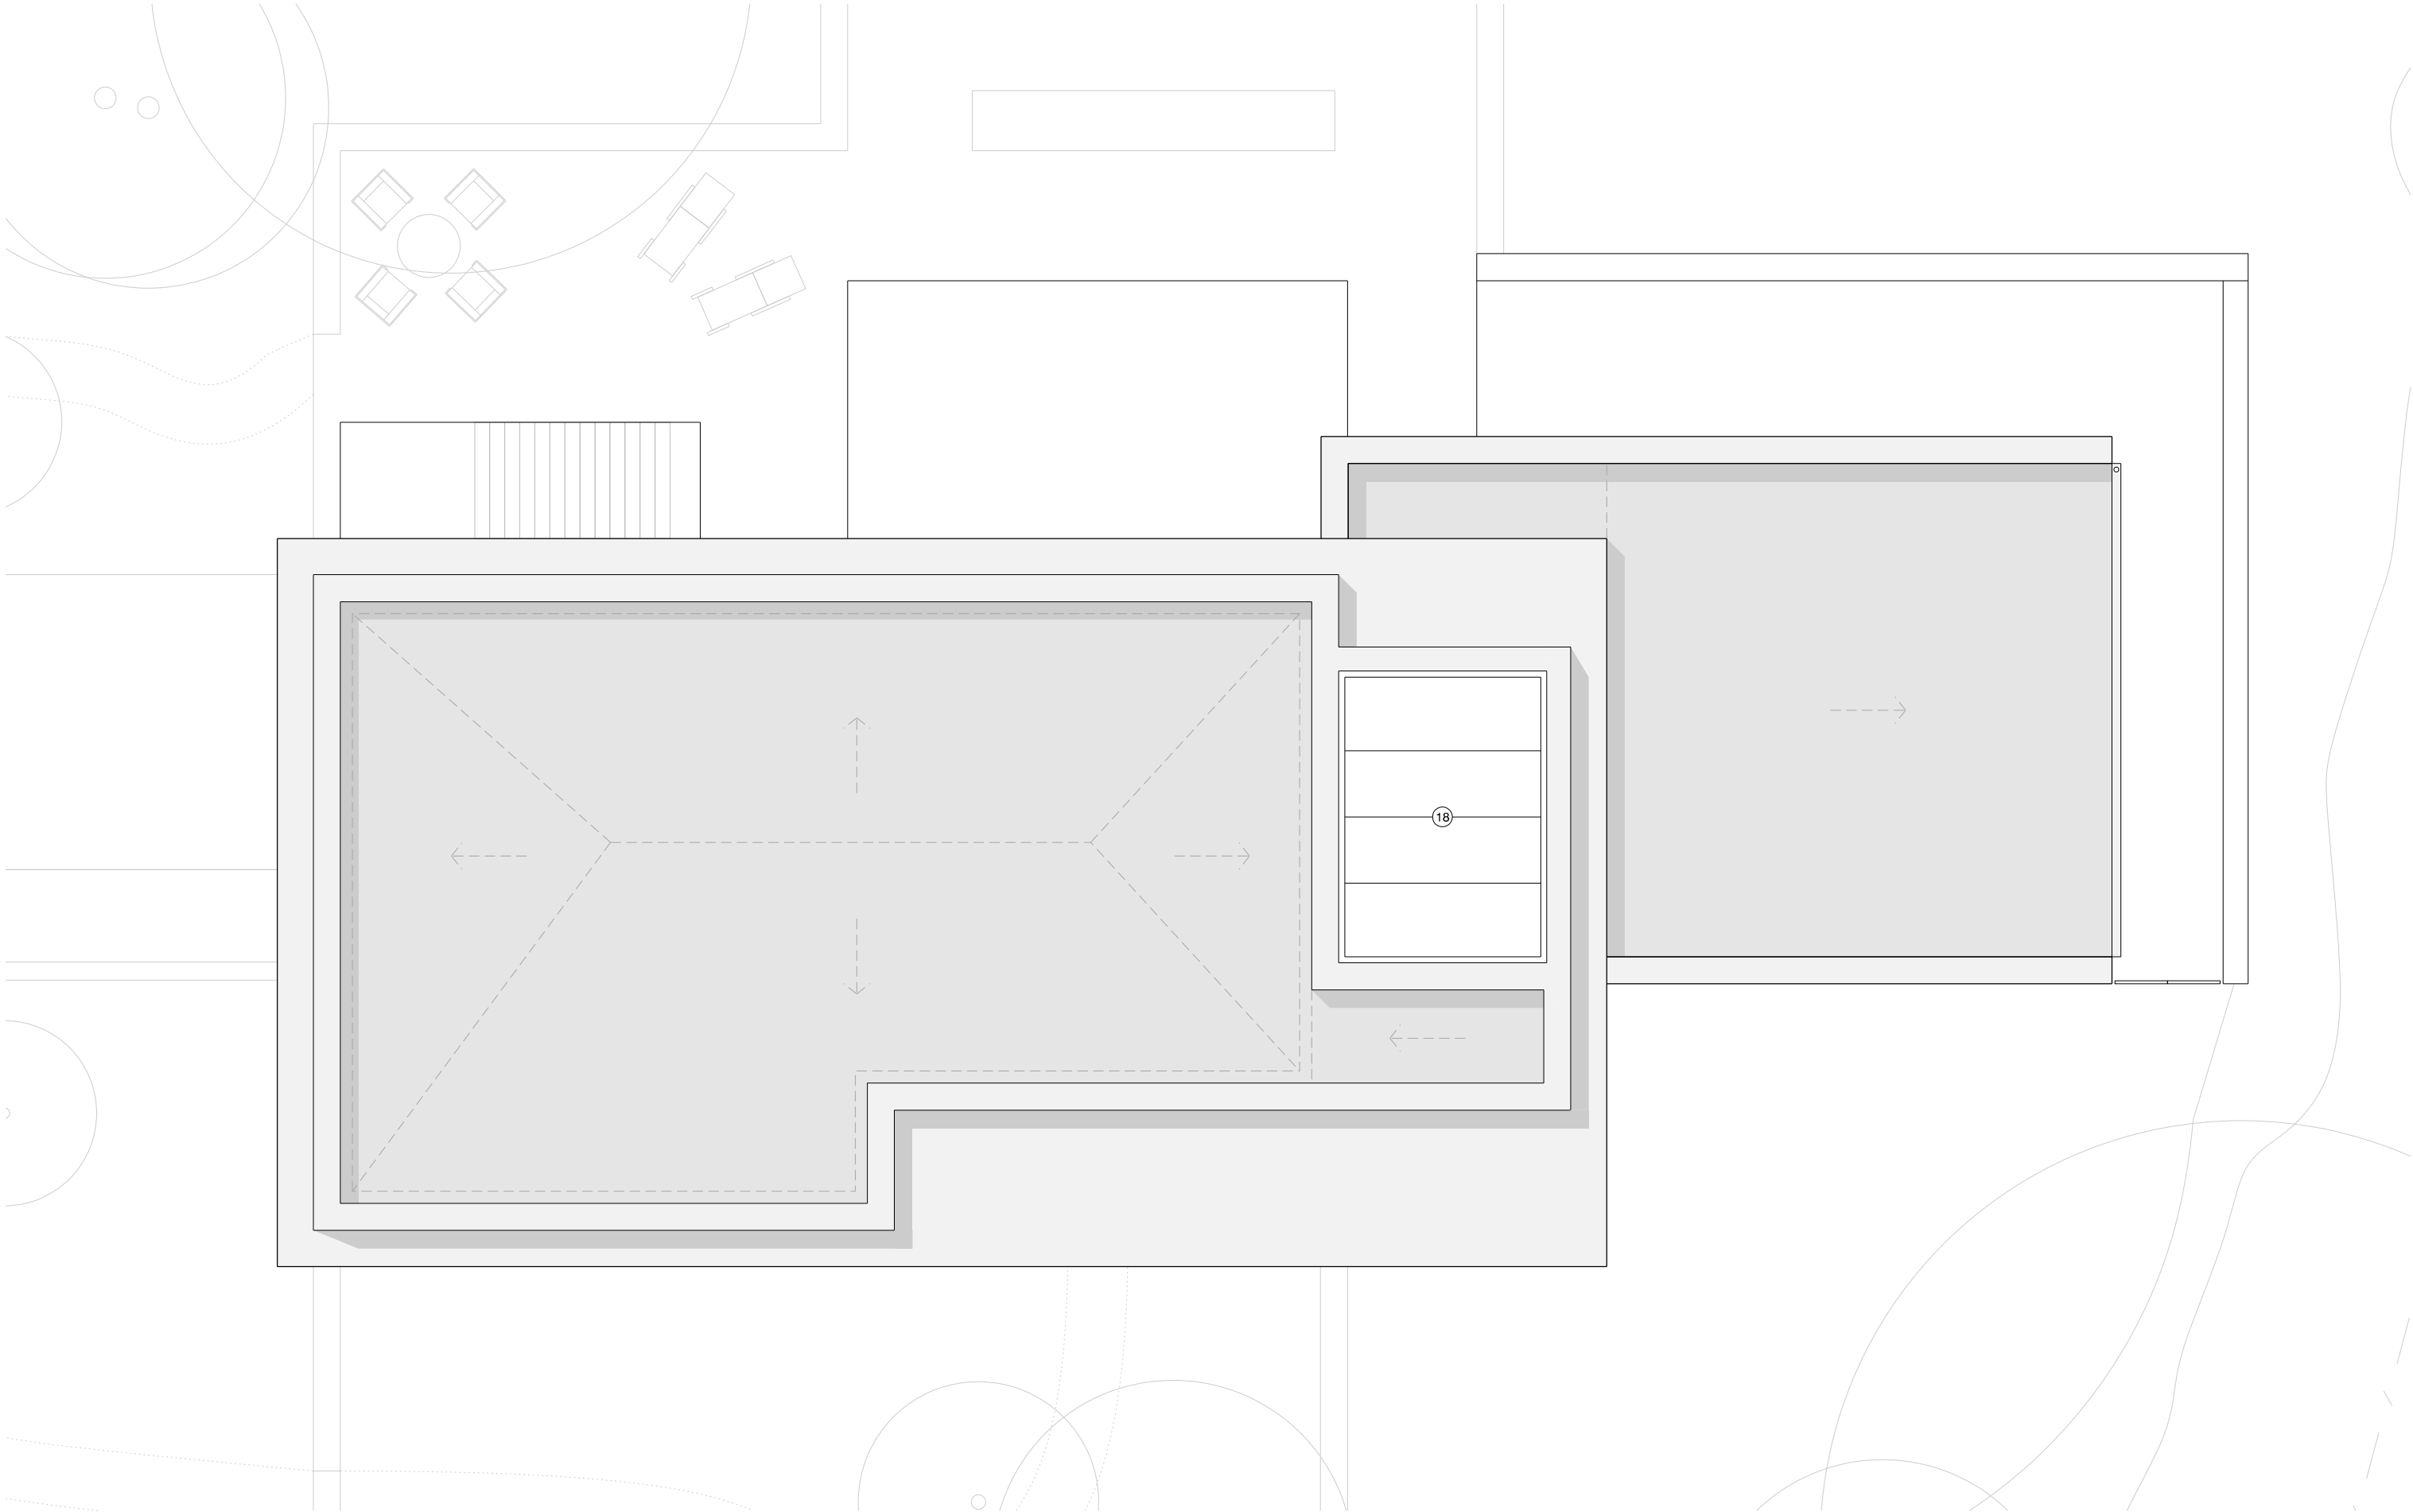

revision: P01 date: 20241115 note: preliminary first issue

LEGEND			
1	entrance & feature stair	12	cinema room
2	cloak	13	external terrace
3	wc	14	study
4	garage	15	utility/boot room
5	bedroom with ensuite	16	master bedroom
6	storage	17	master wardrobe/ensuite
7	kitchen	18	rooflight
8	dirty kitchen	19	kitchen garden
9	dining area	20	garden terrace
10	living areas	21	formal garden & water features
11	feature log burner	22	orchard



project
Highcroft, Billington
job no.
7676
title
proposed roof plan
scale
1:100 @ A3
drawing no.
al(05)0102

stephenson hamilton risley
STUDIO

3 riverside mews
4 commercial street
manchester, M15 4RQ
www.shr.studio
email@shr.studio
0161 832 0244