


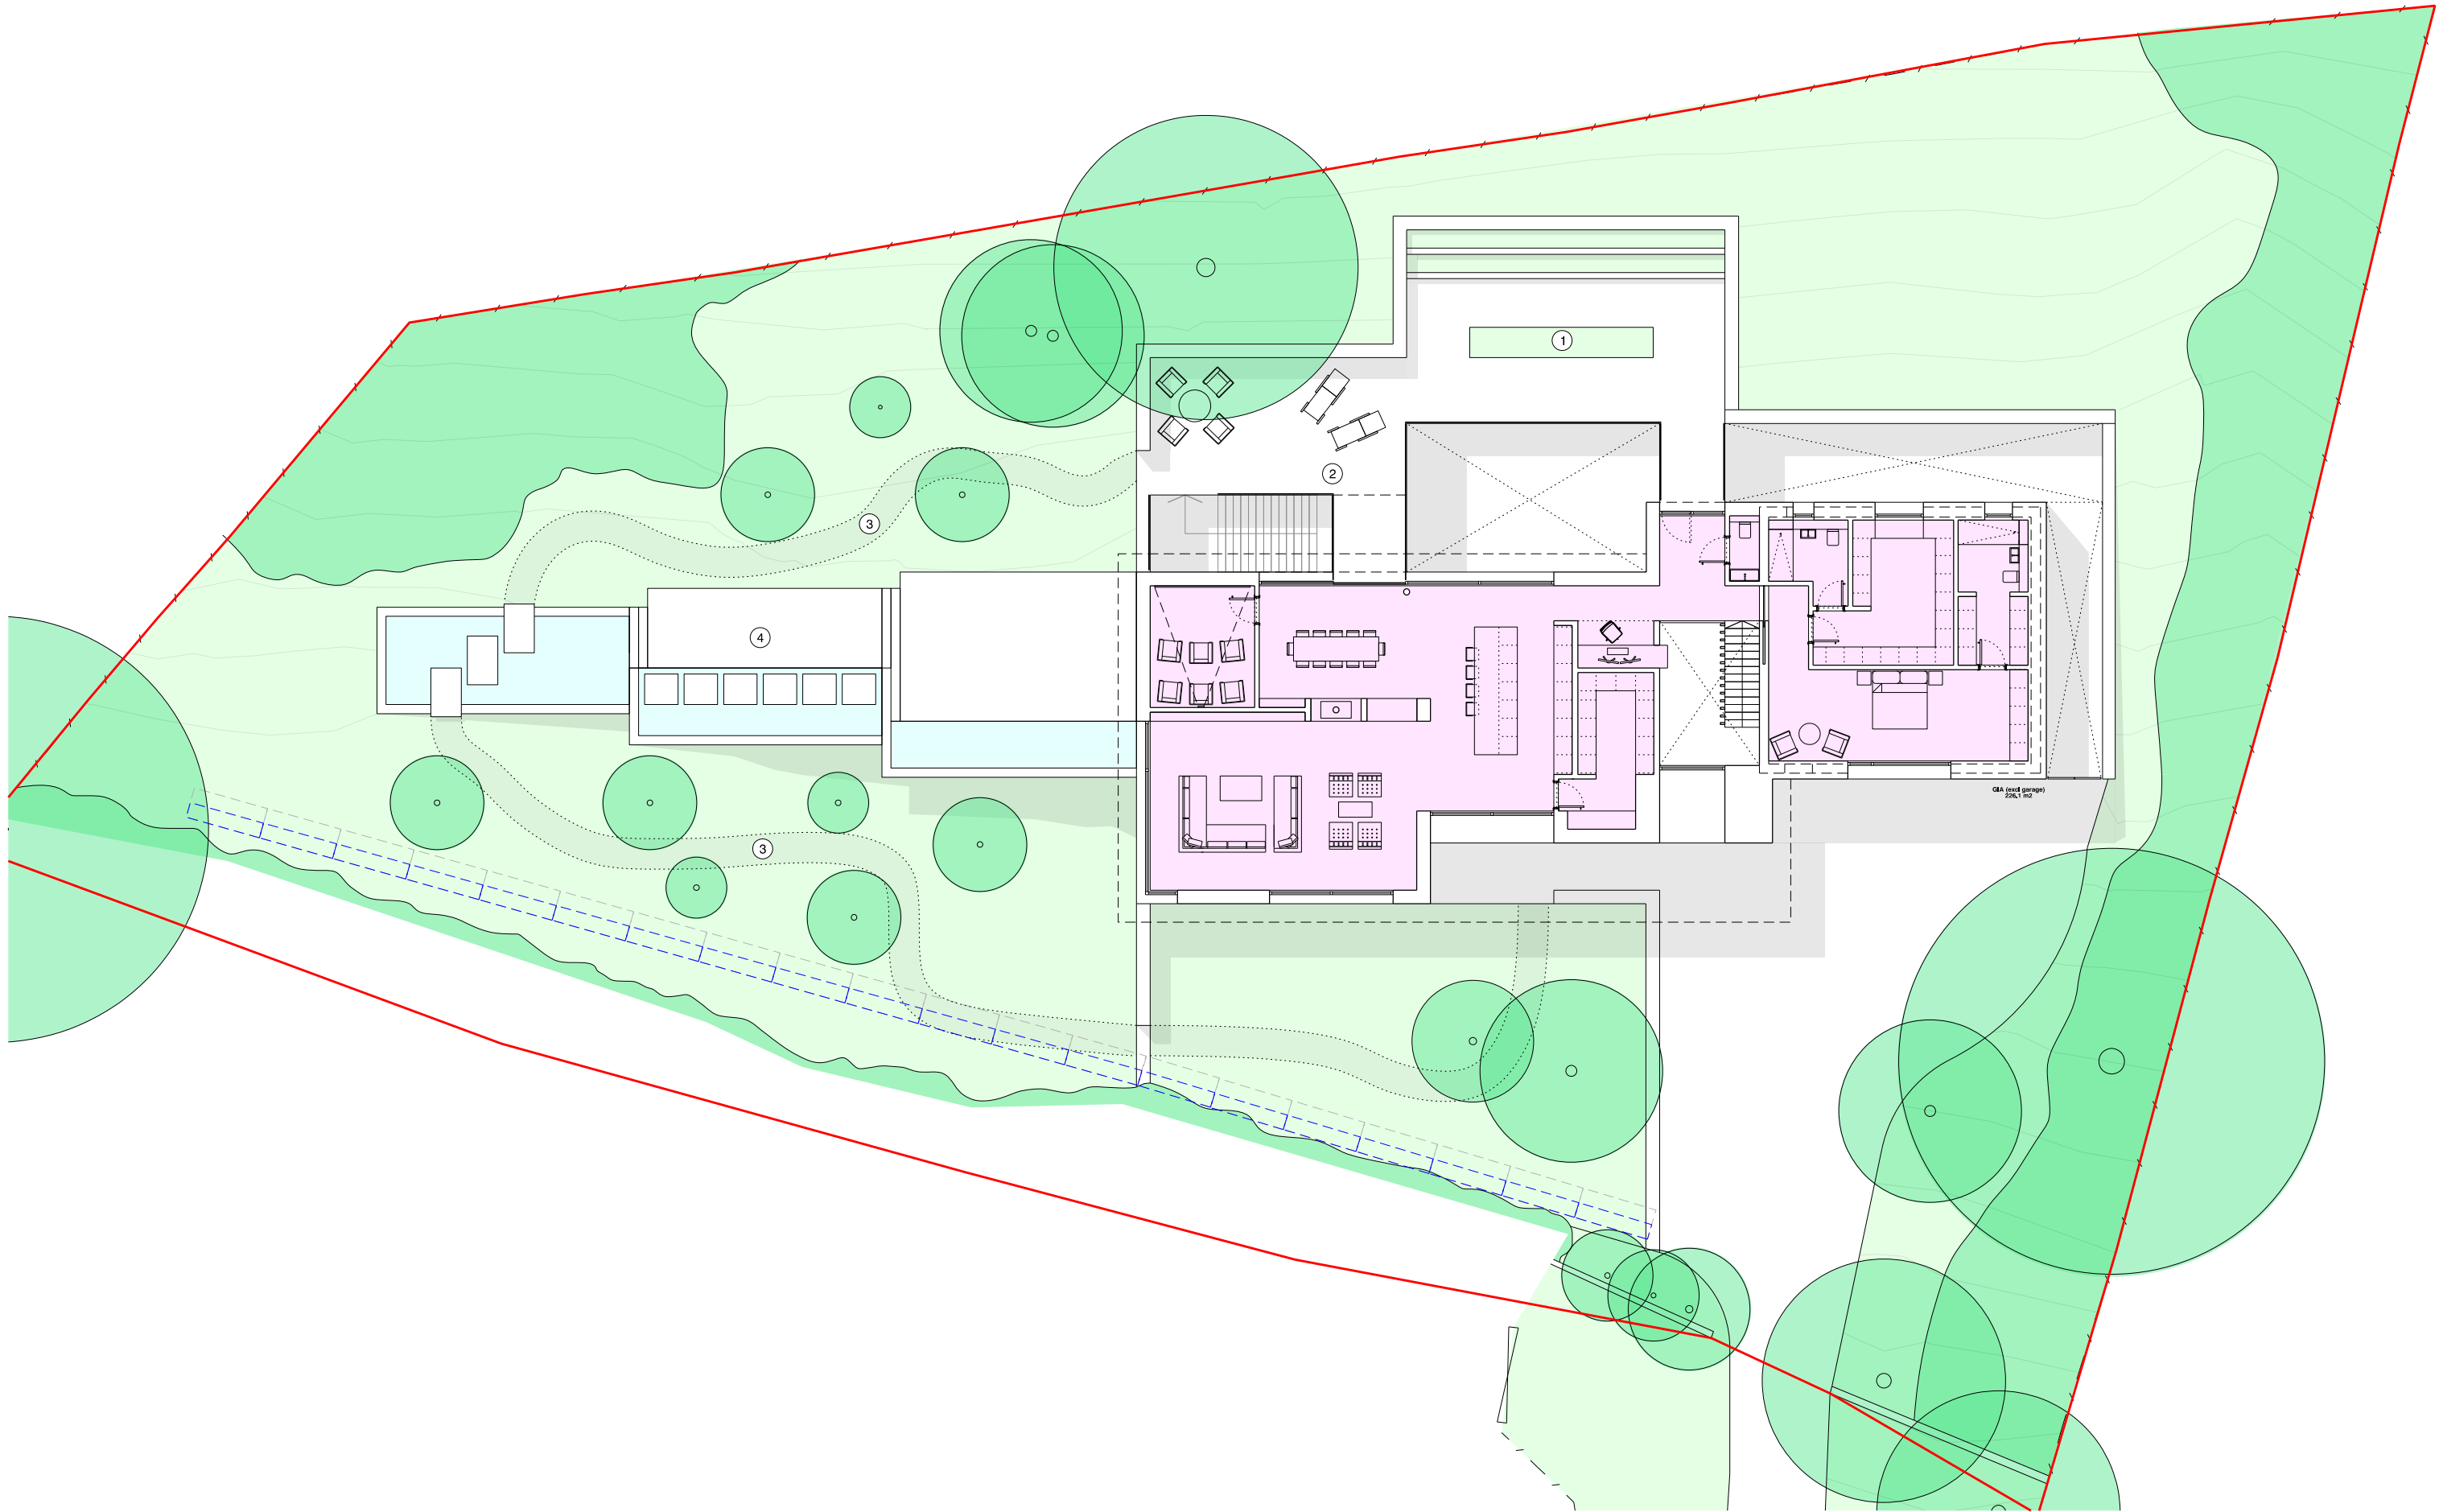

revision: date: note:
P01 20241115 preliminary first issue
P02 20250102 preliminary second issue

LEGEND
1 kitchen garden
2 garden terrace
3 orchard
4 formal garden & water features
retaining gabion wall



project
Highcroft, Billington
job no.
7676
title
proposed site plan
scale
1:200 @ A3
drawing no.
al(05)0150

stephenson hamilton risley
STUDIO

3 riverside mews
4 commercial street
manchester, M15 4RQ
www.shr.studio
email@shr.studio
0161 832 0244