
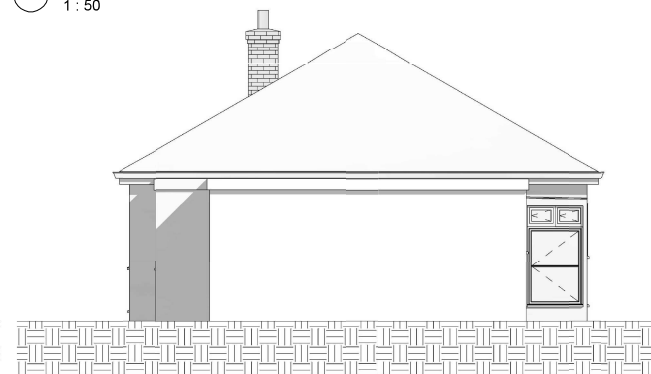
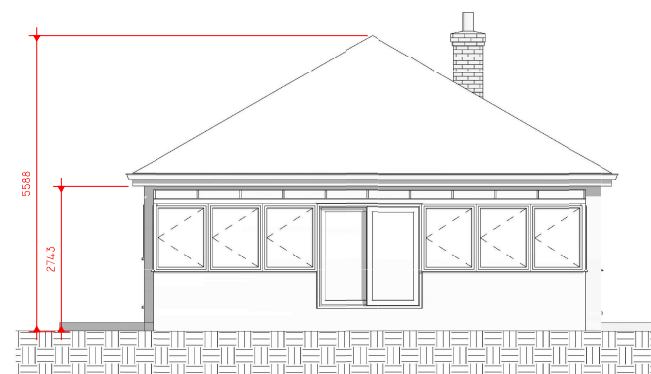
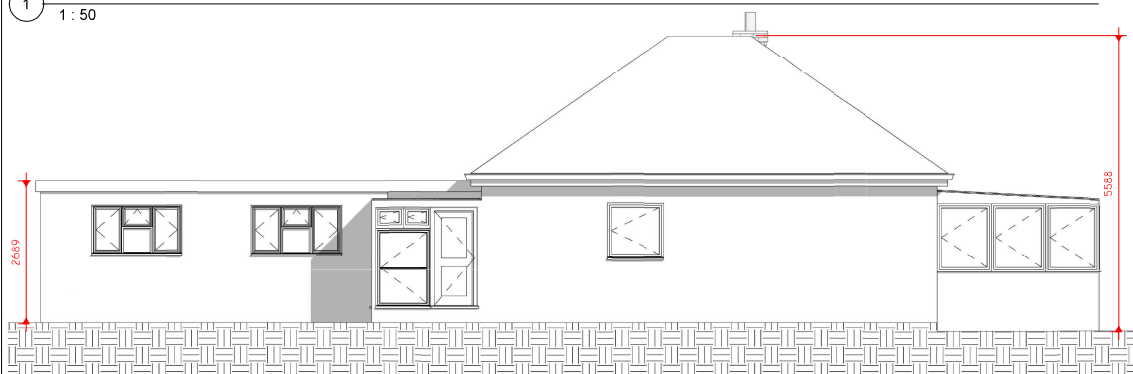


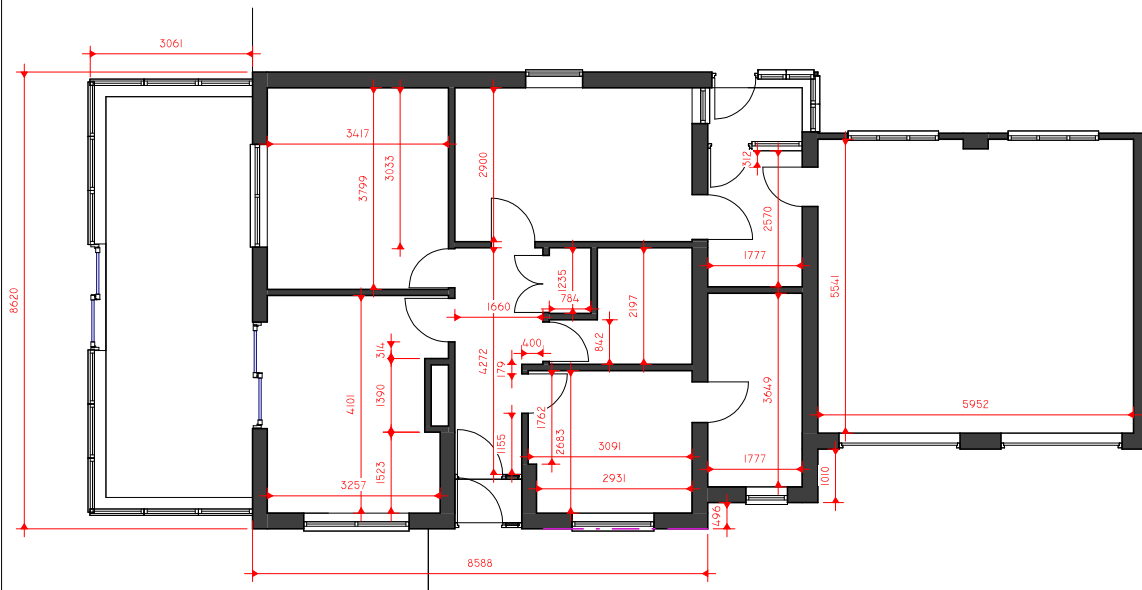

Peter Hitchen
Architects

Marathon House
The Sidings Business Park
Whalley, BB7 9SE

01254 823 885

www.peterhitchenarchitects.co.uk

NOTES:

No.	Description	Date

CLIENT: Stuart and Tracey Curran
Stanacraft, Leys Close, Wiswell,
Clitheroe, BB7 9DA

PROJECT:
Proposed redevelopment of
existing dwelling

SHEET:
EXISTING FLOOR PLANS

Project number PHA/984

Date 17/12/2024

Drawn by JS

Checked by PH

A2.1

Scale 1 : 50

Sheet size A1