


SCALE 1:200

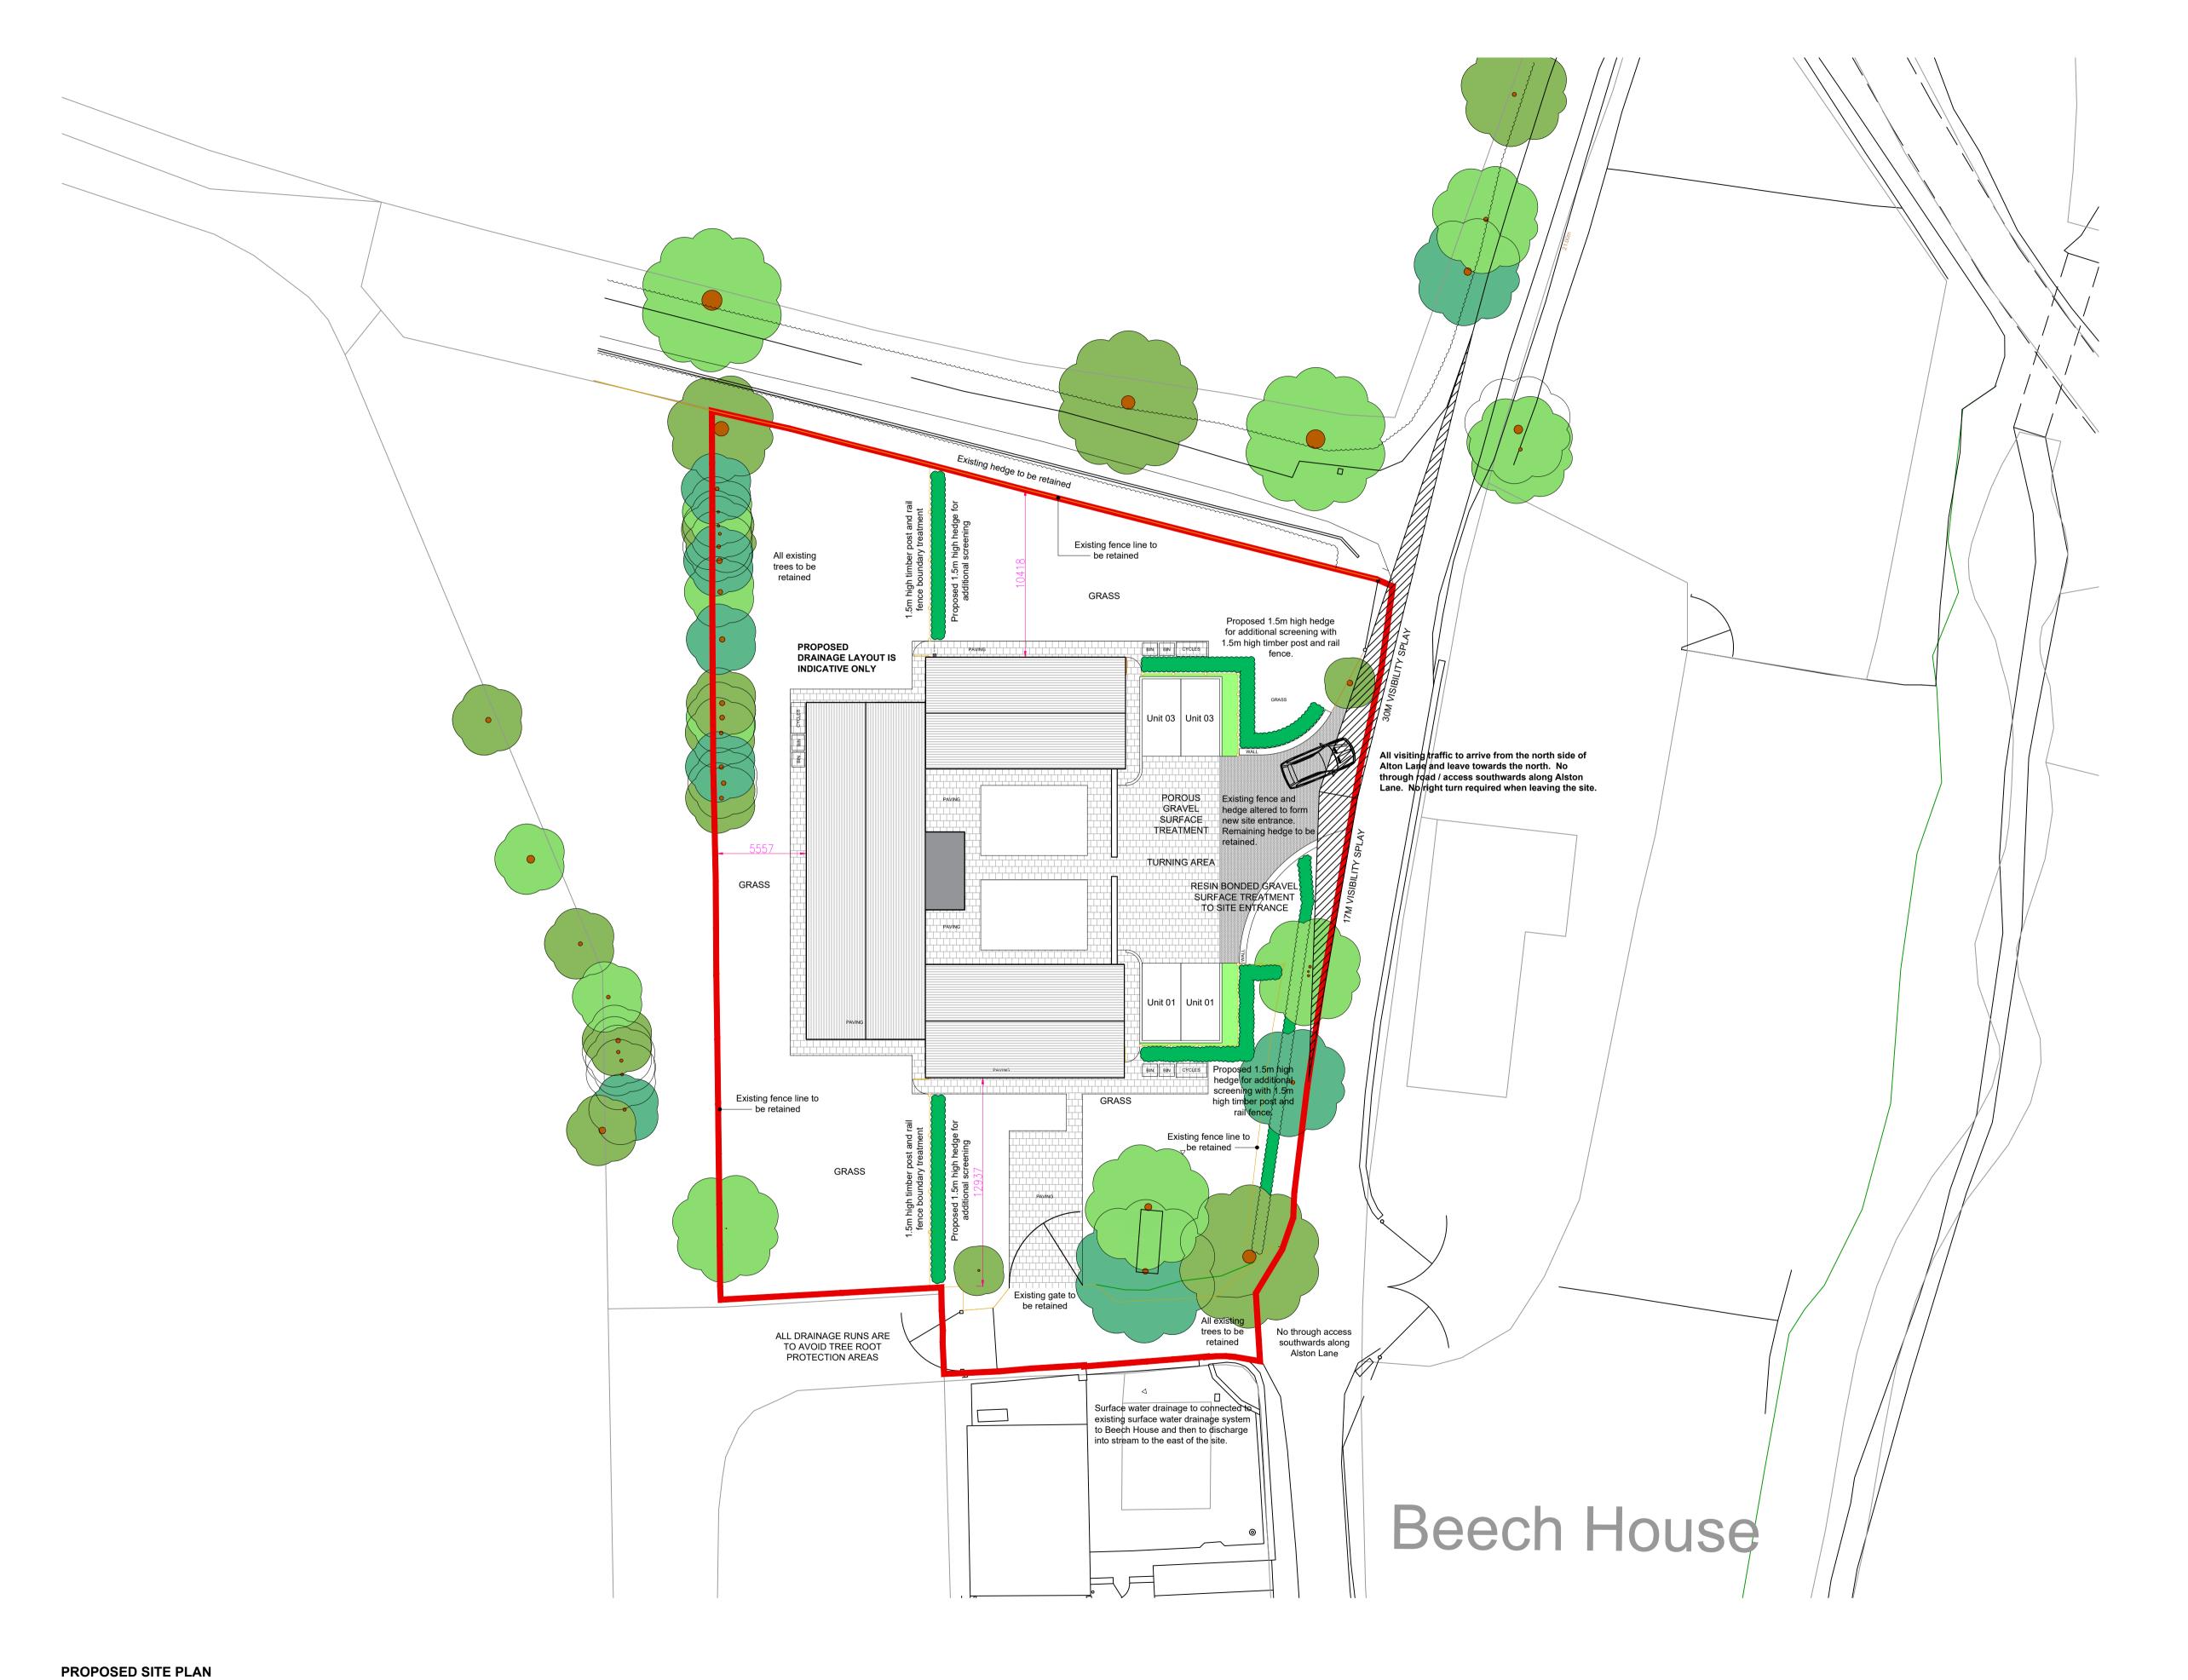

no. by chk. revision

DEWHURST HOLDINGS LTD

PROPOSED HOLIDAY LETS ON LAND AT BEECH HOUSE ALSTON LONGRIDGE LANCASHIRE

PROPOSED SITE PLAN

**S73 APPLICATION** 

1:200 @ A1 DEC 2024 TDM

SUNDERLAND PEACOCK ARCHITECTS SUNDERLAND PEACOCK & ASSOCIATES LTD. HAZELMERE, PIMLICO ROAD, CLITHEROE LANCASHIRE, BB7 2AG T 01200 423178 F 01200 427328 E info@sunderlandpeacock.com www.sunderlandpeacock.com