


FRONT ELEVATION

END ELEVATION

END ELEVATION.

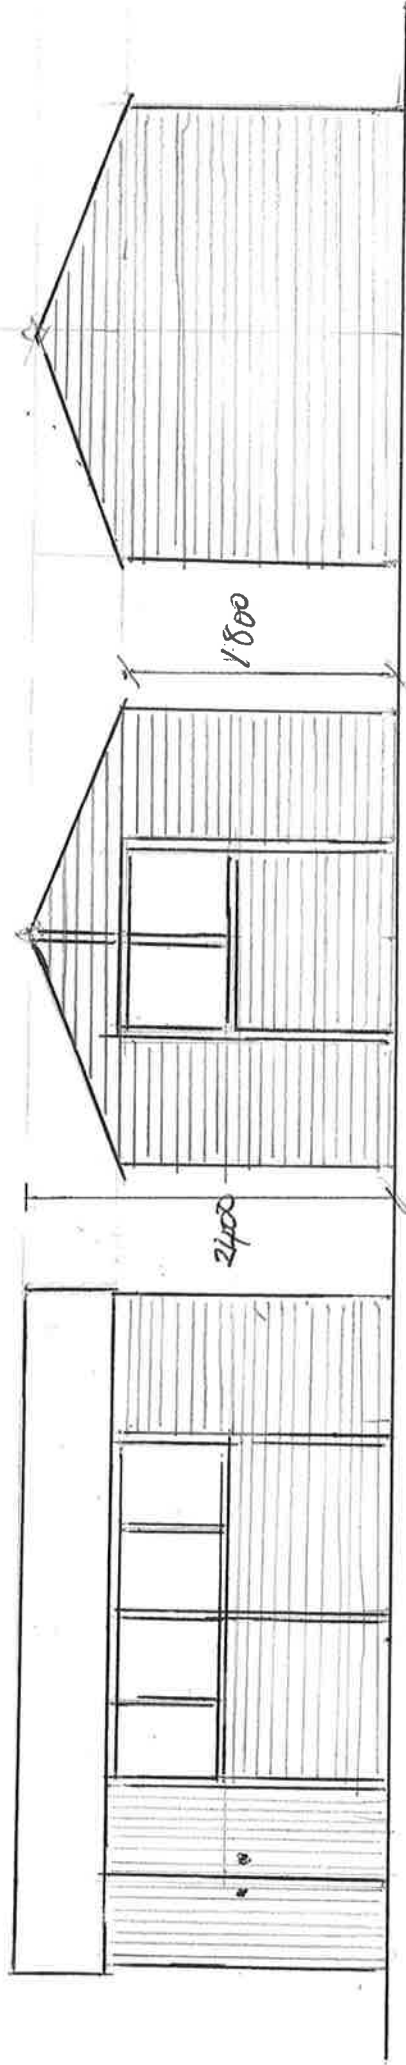


4425

SHEDD
3006

REAR ELEVATION.

FLOORPLAN

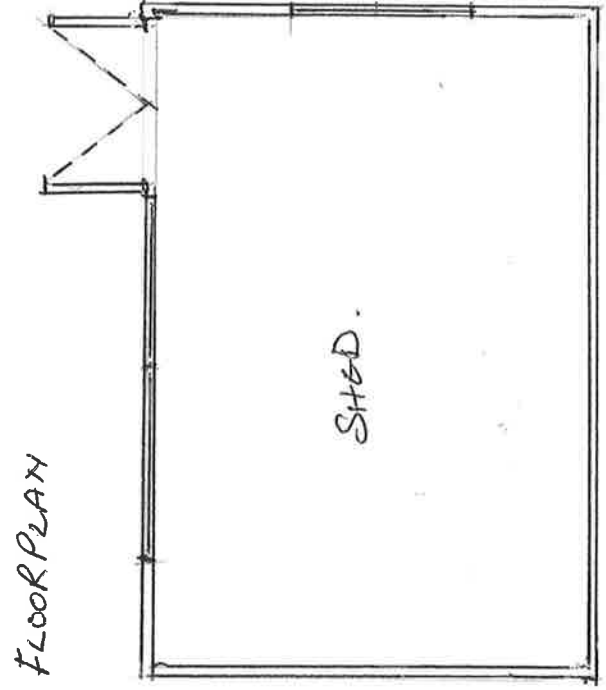

4425

4425

Betty Barn Sladburn Road Waddington	Shed	AV Town Planning Chartered Town Planning Phone: 01282 891744 Email: enquiries@avtownplanning.co.uk 11-13 Kempster Road, Waddington, Lincolnshire, BB9 5SZ	Drawing No: ATKIN06 - Dwg 04 Client: S Atkinson Date: 14/07/25 Scale: 1:50 @ A4
---	------	--	--