
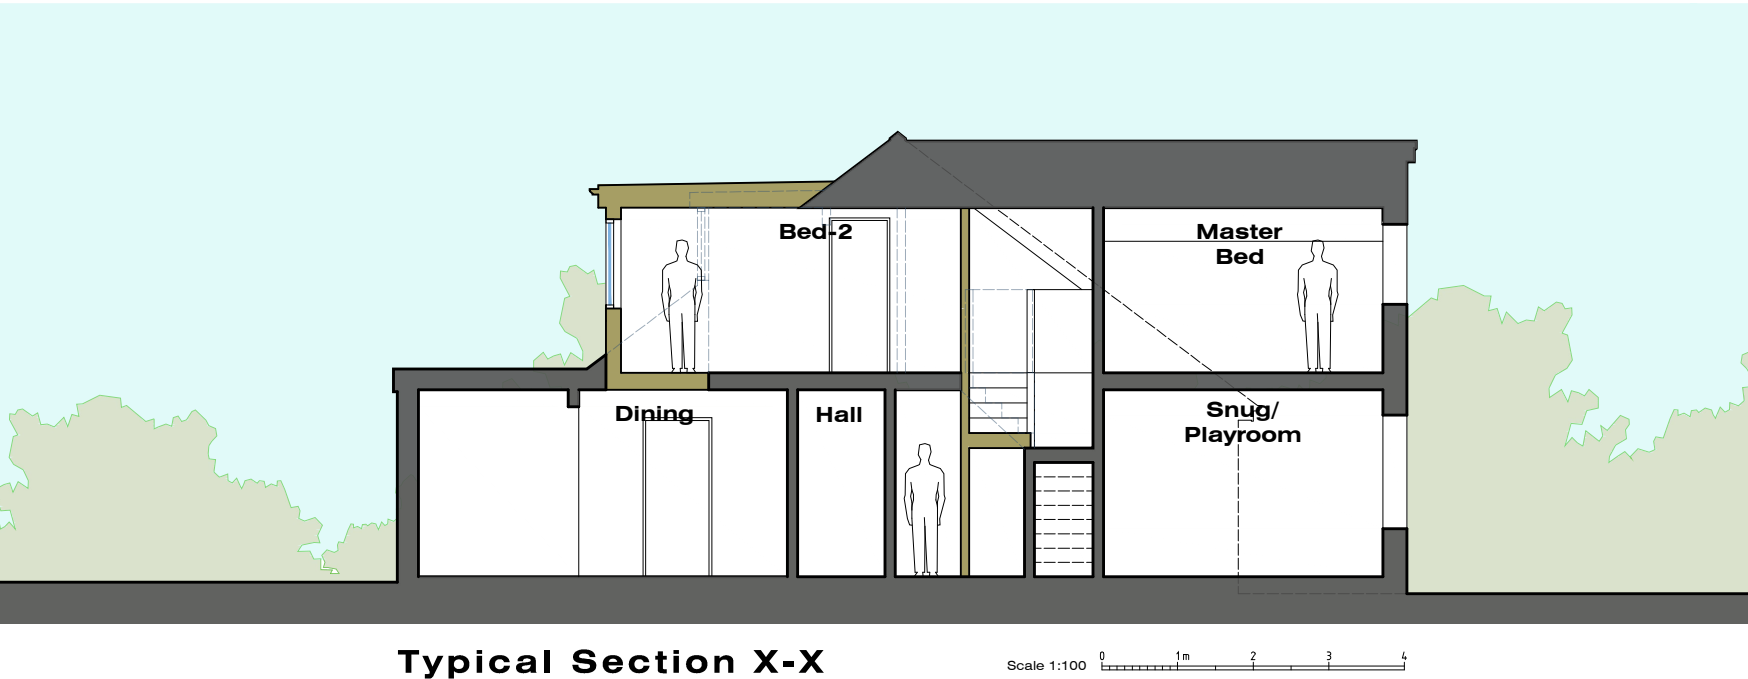


PROPOSED FLOOR PLANS & SECTION

4 SPRINGS ROAD - LONGRIDGE - PRESTON - PR3 3TE

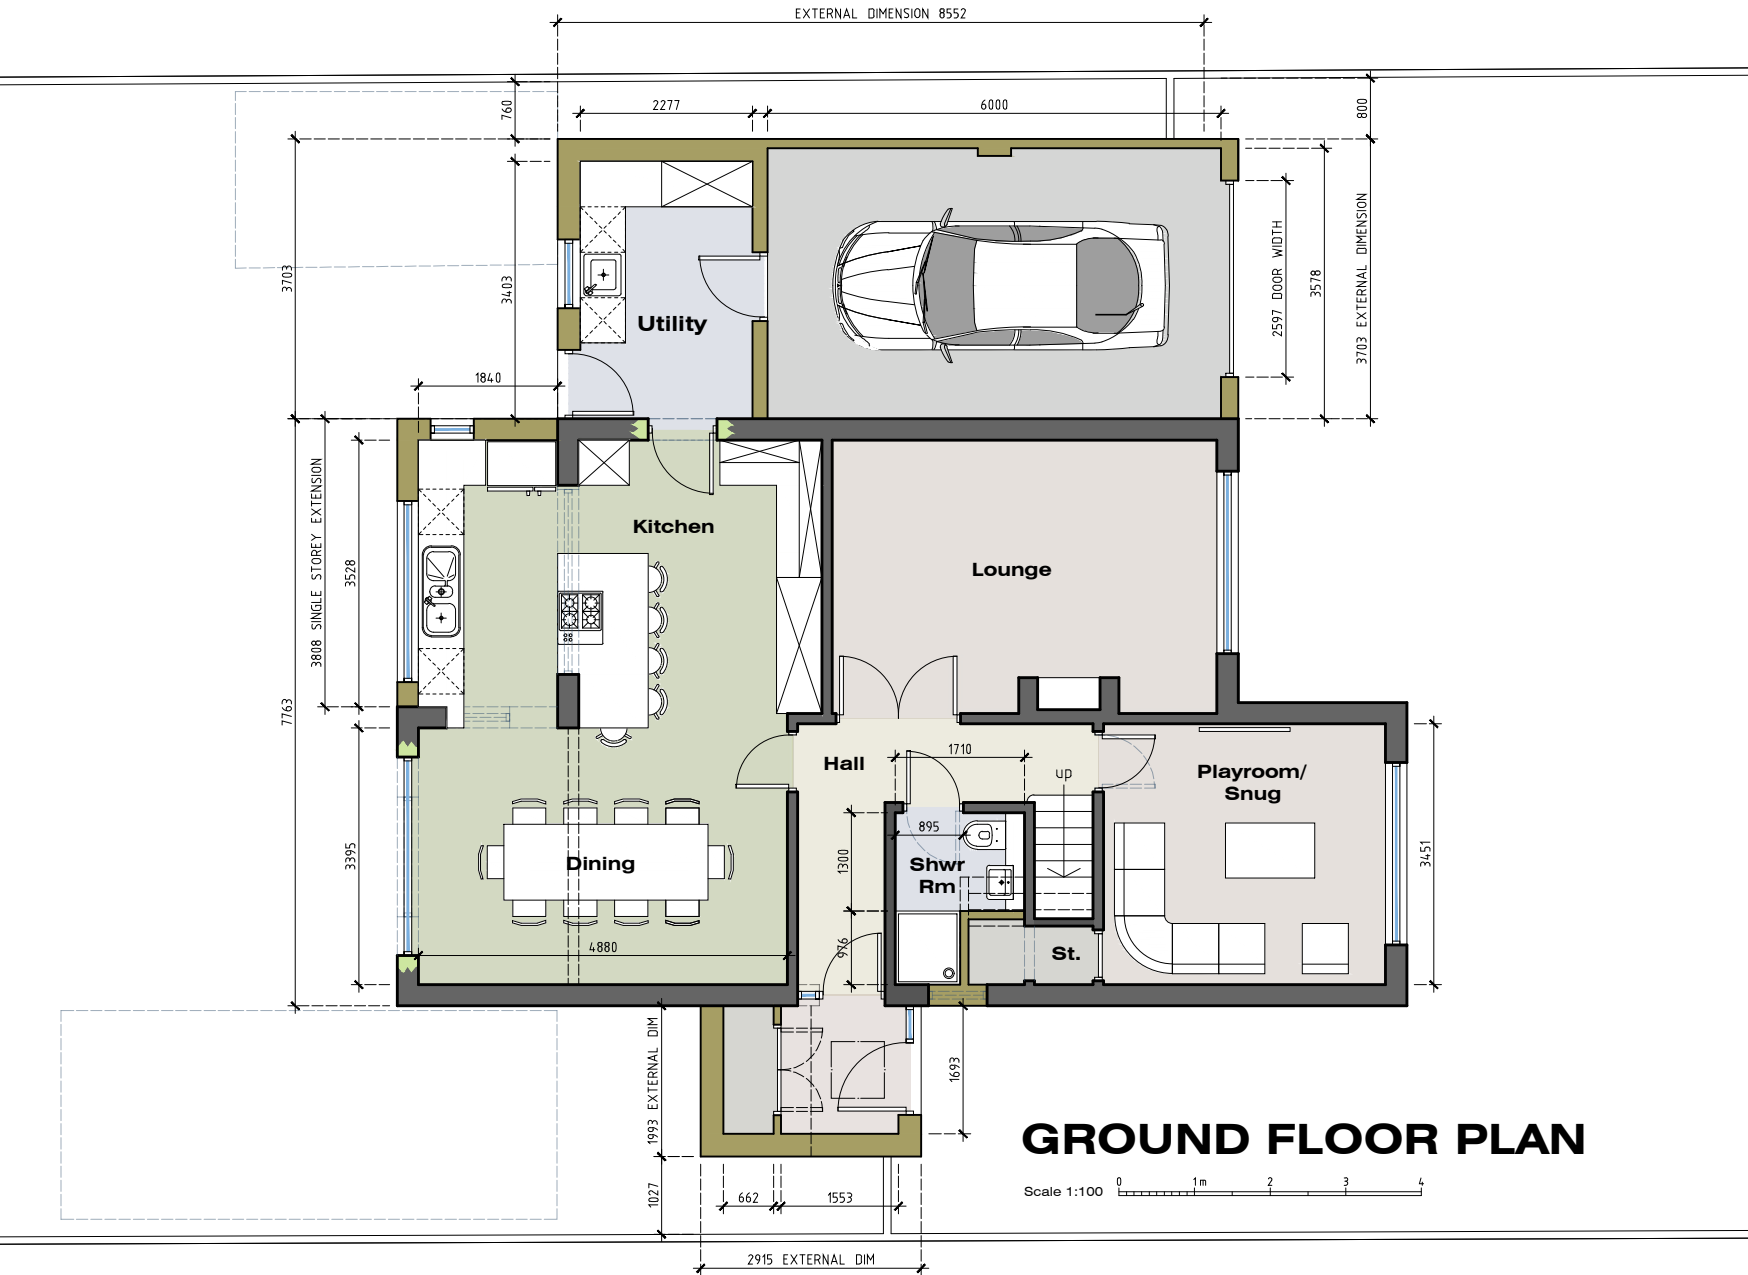

Rev-B: New front dormer added over the proposed garage roof (16.08.24)
Rev-A: Room-in-roof layout added to first floor plan (09.08.24)

MR & MRS HYDE:
4 SPRINGS ROAD
LONGRIDGE
PRESTON
PR3 3TE

JM-0299
**PROPOSED FLOOR
PLANS & SECTION X-X**

006 Rev-B
Date: 01.04.24
Drawn: J Monks
Scale: 1:100 (A3)

MONKS-ARCHITECTURAL-DESIGN
25 BIRCHFIELD DRIVE - LONGRIDGE- PRESTON - PR3 3HP