

## **ELEVATIONS 1:100**

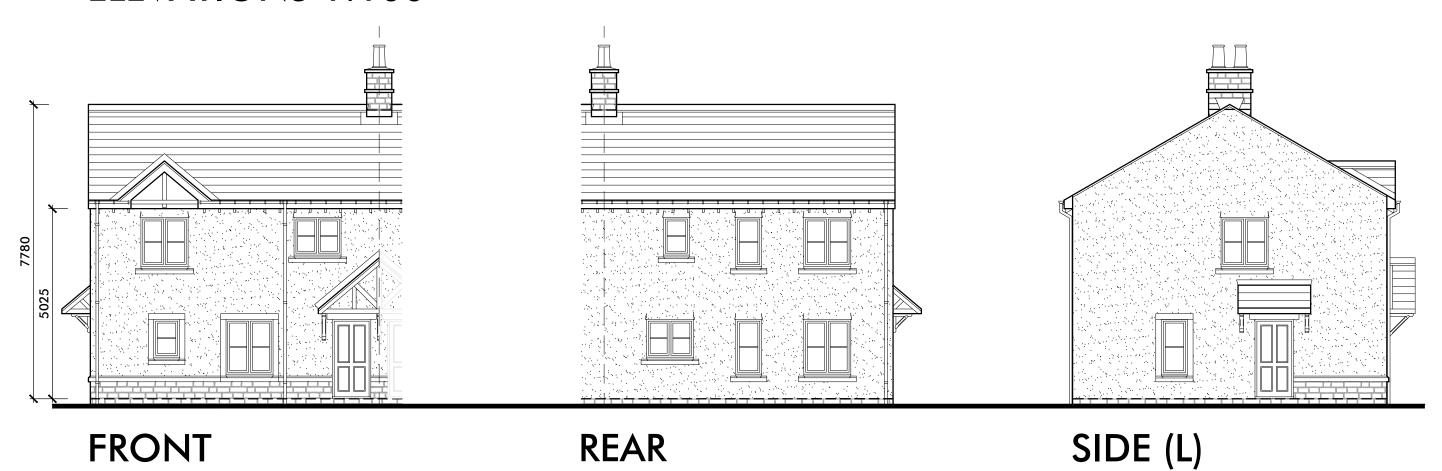

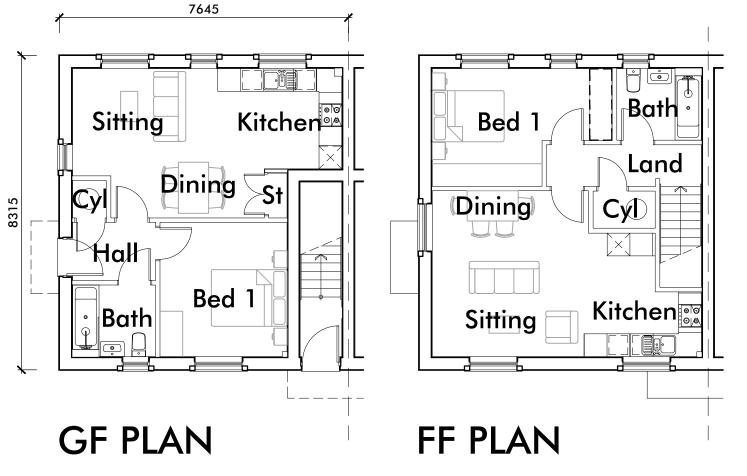

0m 5m 10m Scale 1:100

Revision Notes:

| CLIENT  | Pringle Homes  |       |          |          |             |
|---------|--|-------|----------|----------|-------------|
| PROJECT | Proposed Residential Development at  |       |          |          |             |
|         | Crow Trees Farm, Crow Trees Brow, Chatburn, Clitheroe, Lancashire, BB7 4AA |       |          |          |             |
| DRAWING | The Bristow (Apartment Block) - Proposed Floor Plans & Elevations          |       |          |          |             |
| DRAWN   | JD   | DATE  | 18/12/24 | NUMBER   | 21/139/HT04 |
| SCALE   | 1:100  | SHEET | A3       | REVISION | -           |

