

ELEVATIONS 1:100

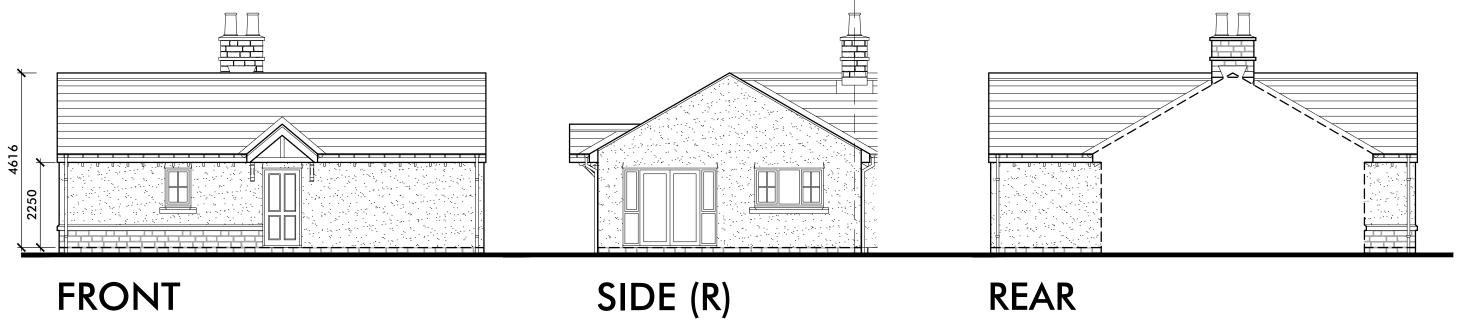

FRONT

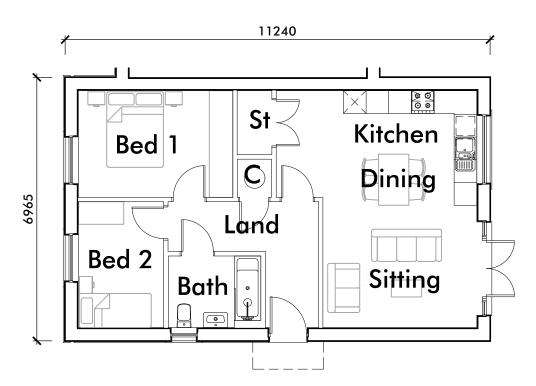


GF PLAN

0m	5m	10m

Scale 1:100



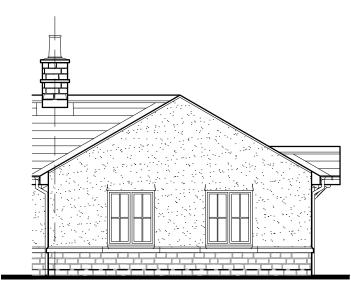

SIDE (L)

Revision Notes:

CLIENT	Pringle Homes						
PROJECT	Proposed Residential Development at						
	Crow Trees Farm, Crow Trees Brow, Chatburn, Clitheroe, Lancashire, BB7 4AA						
DRAWING	The Burton (2B719) - Proposed Floor Plans & Elevations						
DRAWN	JD	DATE	18/12/24	NUMBER	21/139/HT05		
SCALE	1:100	SHEET	A3	REVISION	-		

