




- MATERIALS KEY
1. NATURAL BLUE/GREY SLATE
 2. LOCALLY SOURCED NATURAL STONEWORK
 3. ALUMINIUM WINDOWS
 4. WESTERN RED CEDAR OR SIBERIAN LARCH VERTICAL TIMBER CLADDING
 5. INDICATIVE PV SOLAR PANELS
 6. EXPOSED OAK TRUSS

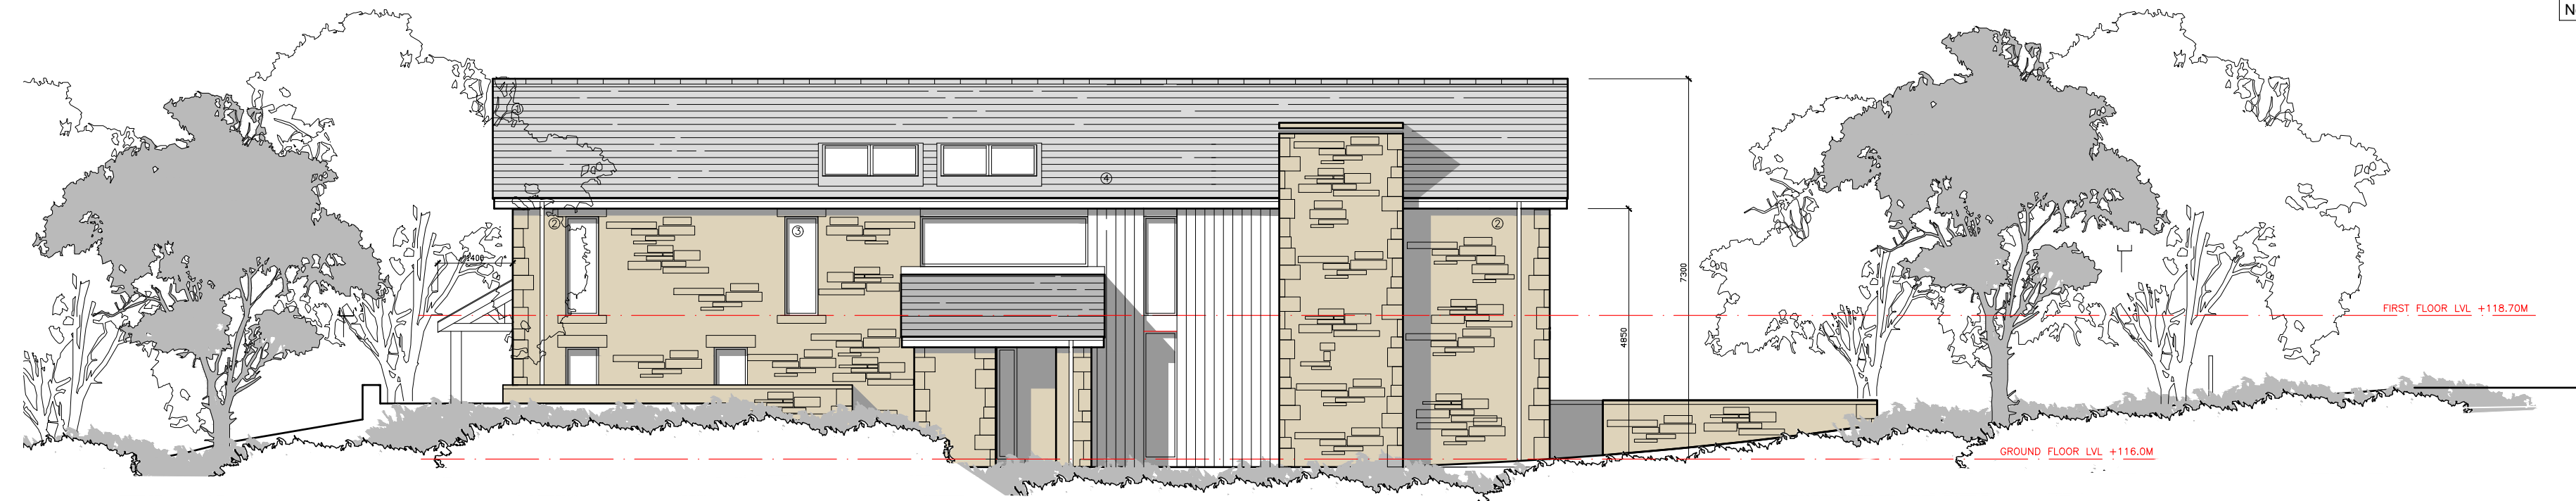

PROPOSED NORTH EAST ELEVATION (1)

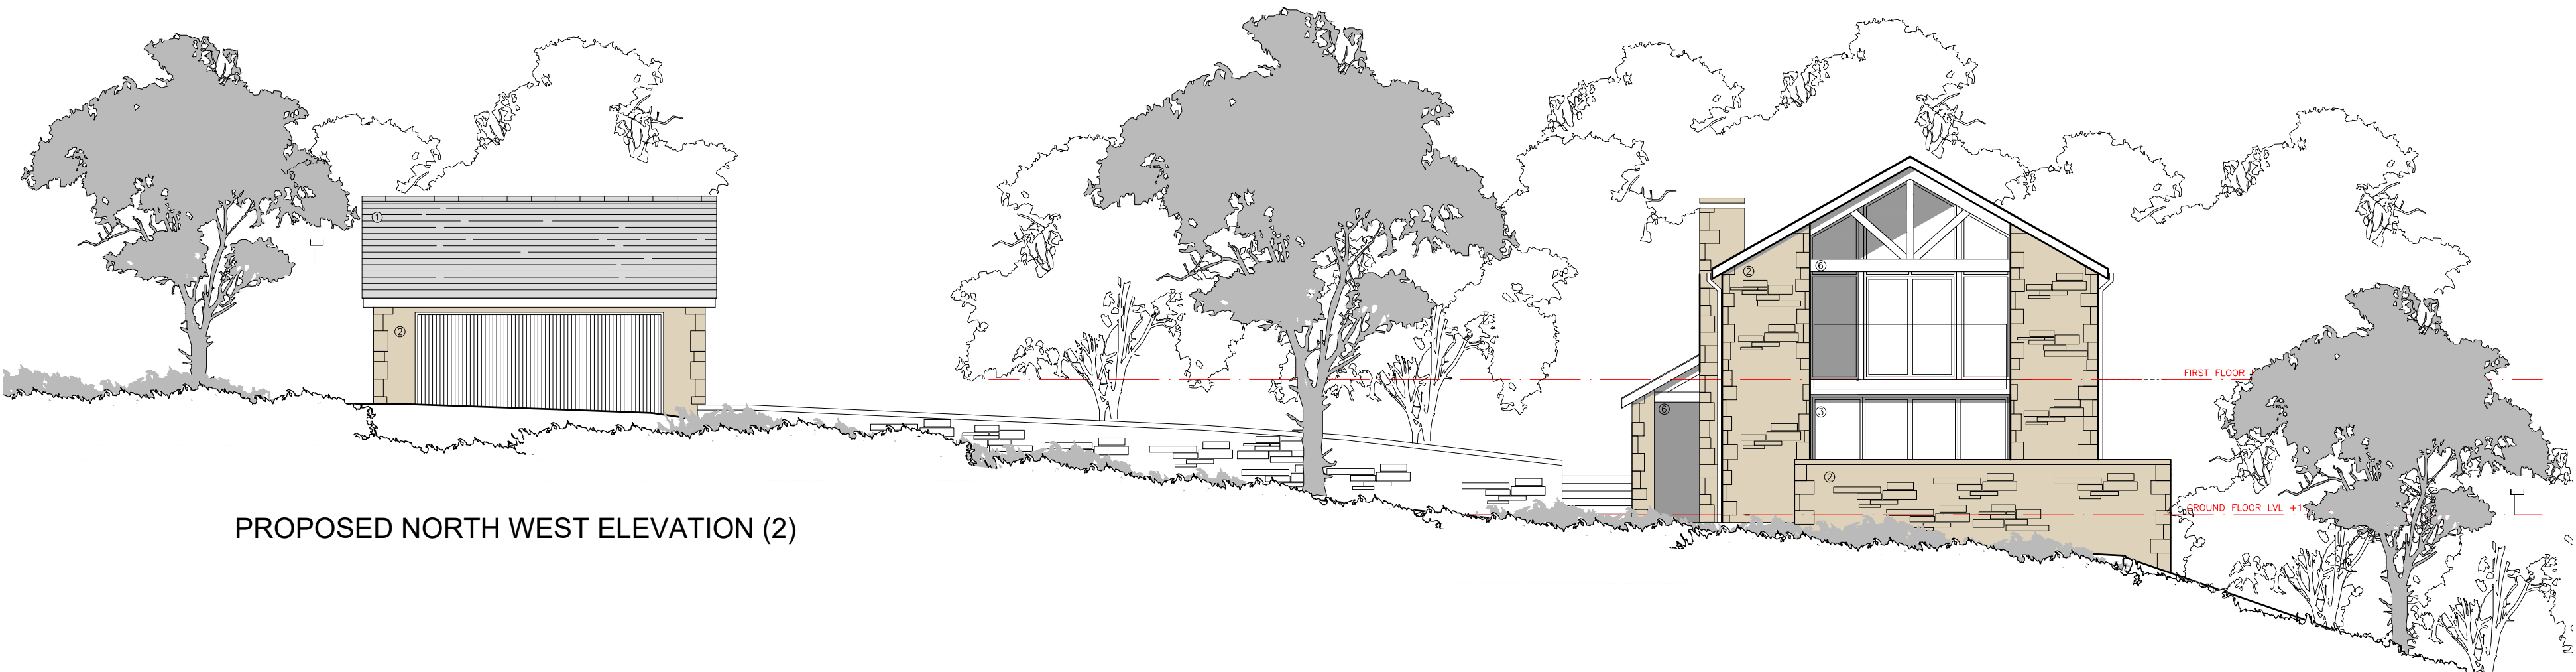

PROPOSED NORTH WEST ELEVATION (2)

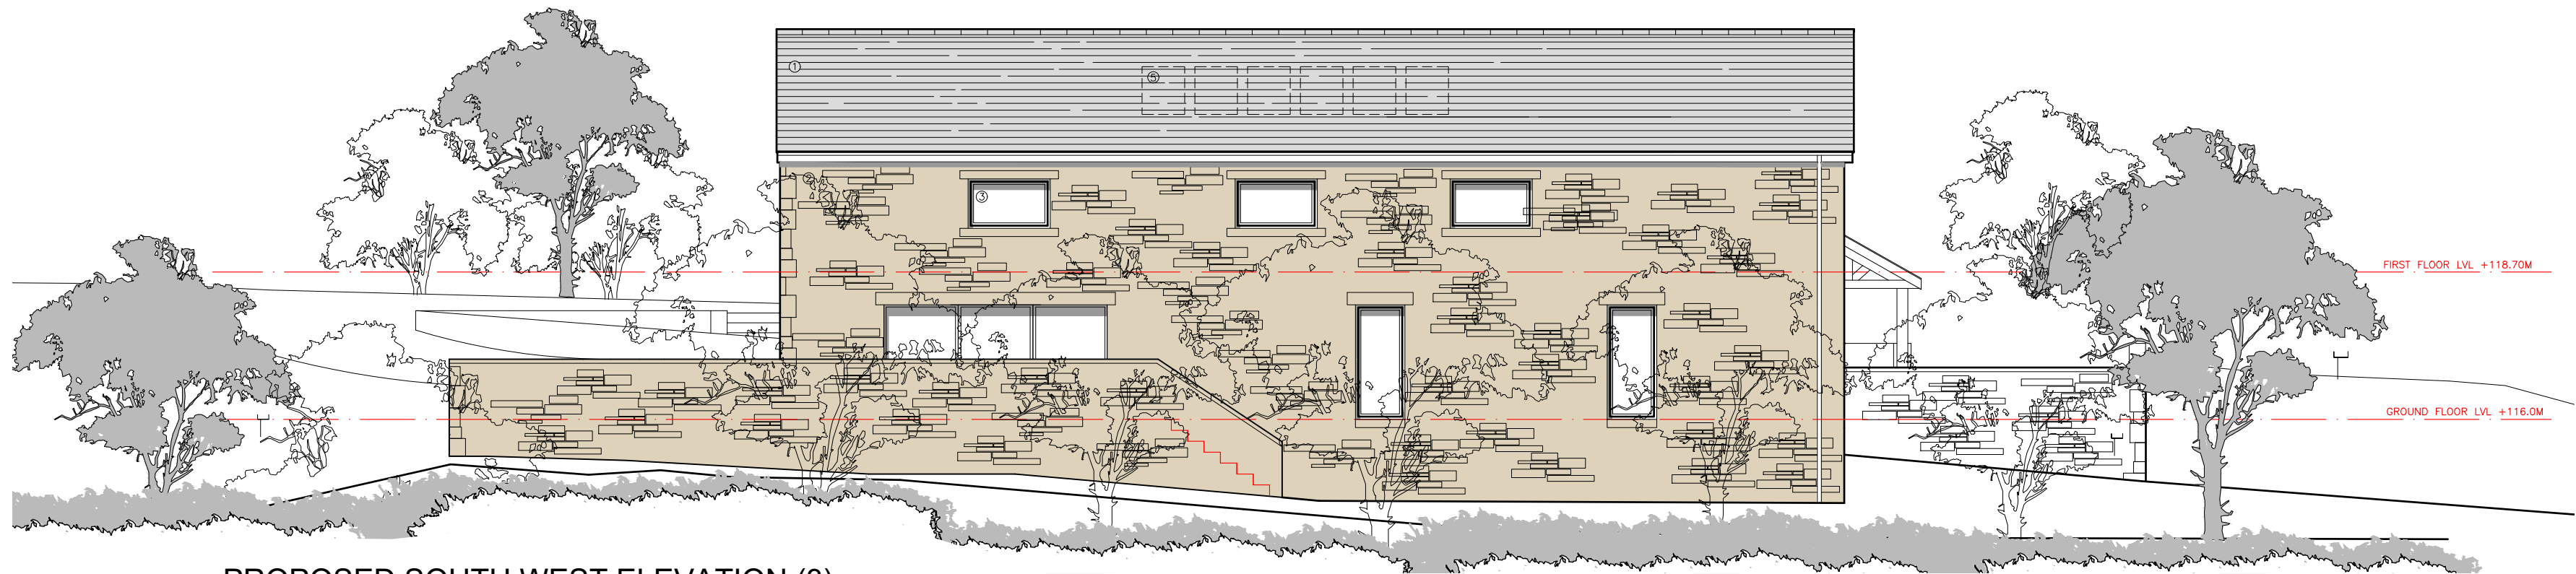

PROPOSED SOUTH WEST ELEVATION (3)

aw+a architects

Private Residential | Housing | Commercial | Conservation | Domestic

Tel: 01254 485848
Email: info@aw-aarchitects.com
Web: www.aw-aarchitects.com

Robinson's Barn
Worston
Clitheroe
Lancs
BB71QA

arb
Architects Registration Board

Client		
MR D CHIPPENDALE		
Project		
PROPOSED REPLACEMENT DWELLING AVENUE FARMHOUSE, STONYHURST		
Drawing Title		
PROPOSED ELEVATIONS 1		
Scale	Sheet Size	Drawing Status
1:100	A2	PLANNING
Job Number	Drawn By	Checked
24-016	AW	AW
Drawing Number	Revision	First Issue
PL08	H	

©aw+a architects Ltd 2020
This Drawing is to be read in conjunction with all other project associated drawings and information. Do not scale from this drawing. Report all errors, omissions and discrepancies to drawing author prior to construction or manufacture. This drawing is copyright and is the property of aw+a architects Ltd