 



**aw+c**

architects

Robinsons Barn  
Warren  
Clythoroe  
Lancs  
BB71/QA

Architects Registration Board

Private Residential   Housing   Commercial   Conservation   Domestic
Tel: 01200 441269
Email: info@awc-architects.com   Web: www.awc-architects.com

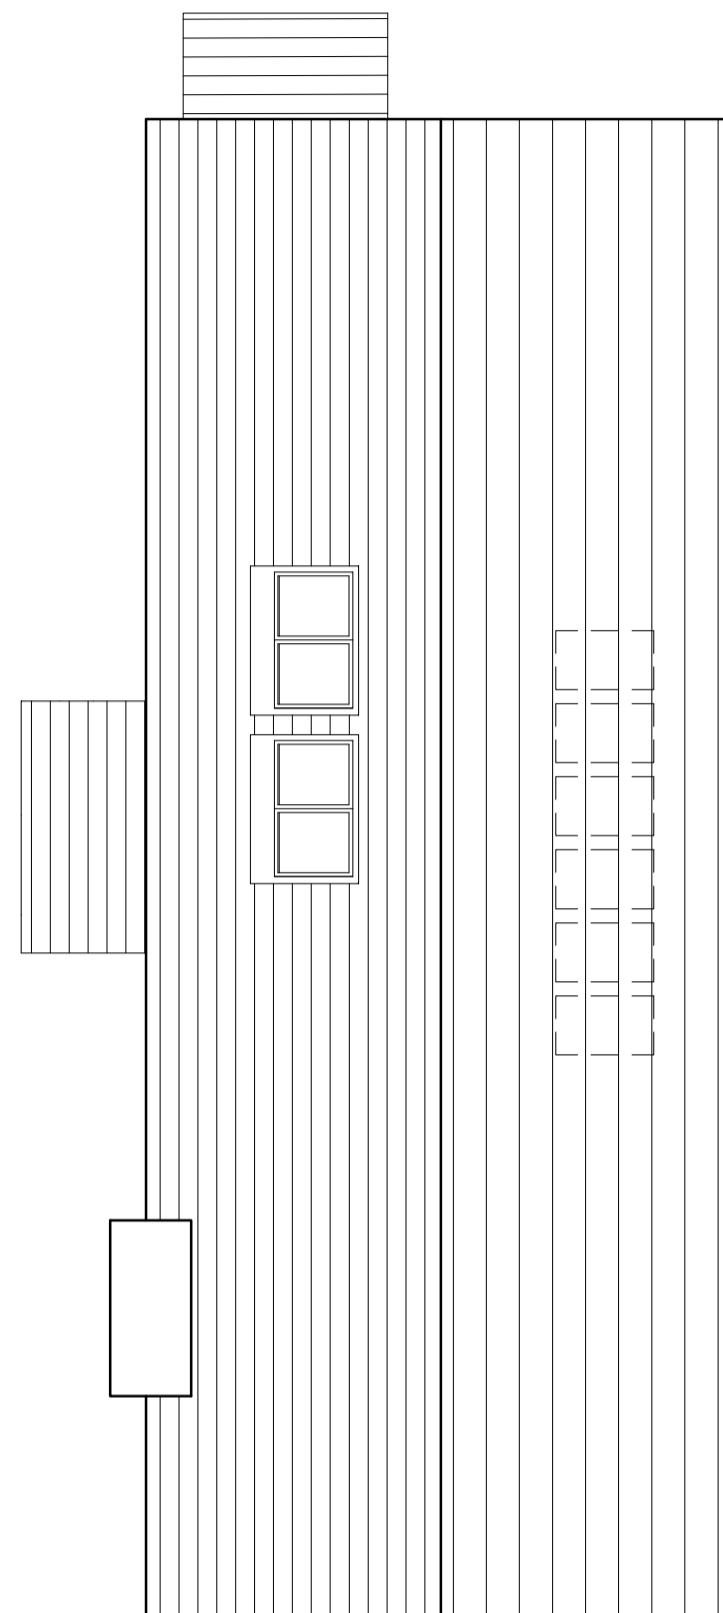

Client	MR D CHIPPENDALE
Project	AVENUE FARMHOUSE
Address	STONYHURST
Scale	1:100
Drawing No.	PROPOSED ROOF PLAN
Sheet Size	A3
Drawing Set No.	PL07
Drawn By	AW
Checked	AW
Job Number	24-016
Drawing Number	PL07
Revision	A
First Issue	-

©aw+c architects ltd 2020 This Drawing is to be read in conjunction with a full project record sheet and information. Do not scale from this drawing. Report all errors, omissions and discrepancies to drawing author prior to construction or manufacture. This drawing is copyright and is the property of aw+c architects ltd

