




East Elevation

 


North Elevation

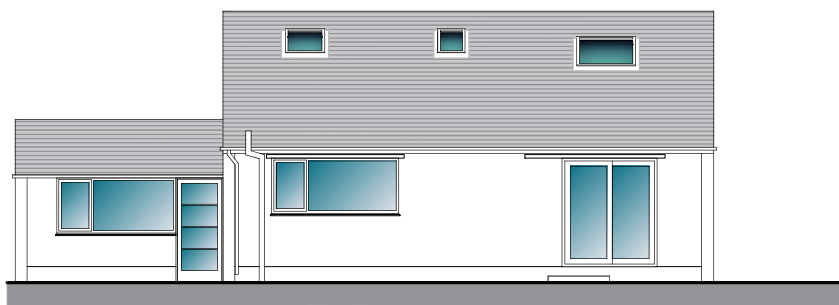

South Elevation

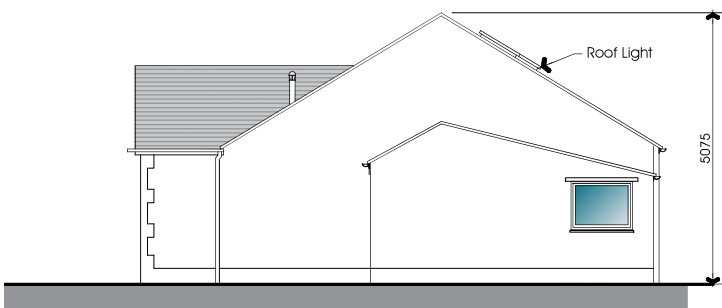

West Elevation

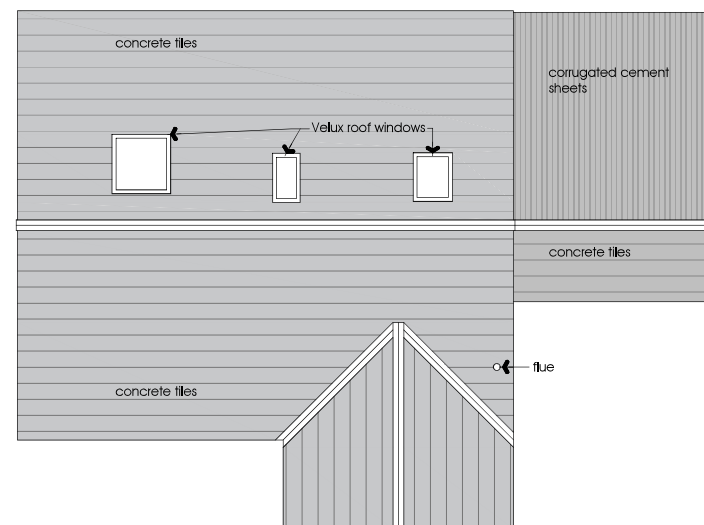

Roof Plan

Extension and Alterations

Existing Elevations

Mr Hudson

3 Shireburn Ave, Clitheroe B87 2PN

DATE 17/10/2024

JOB NO. 3435  
DRAWING NO. 002

REVISION

SCALE 1:100 @ A3

**PGB**  
ARCHITECTURAL  
SERVICES LTD