


NOTES:
1: This drawing is for Planning Application purposes only

Green House

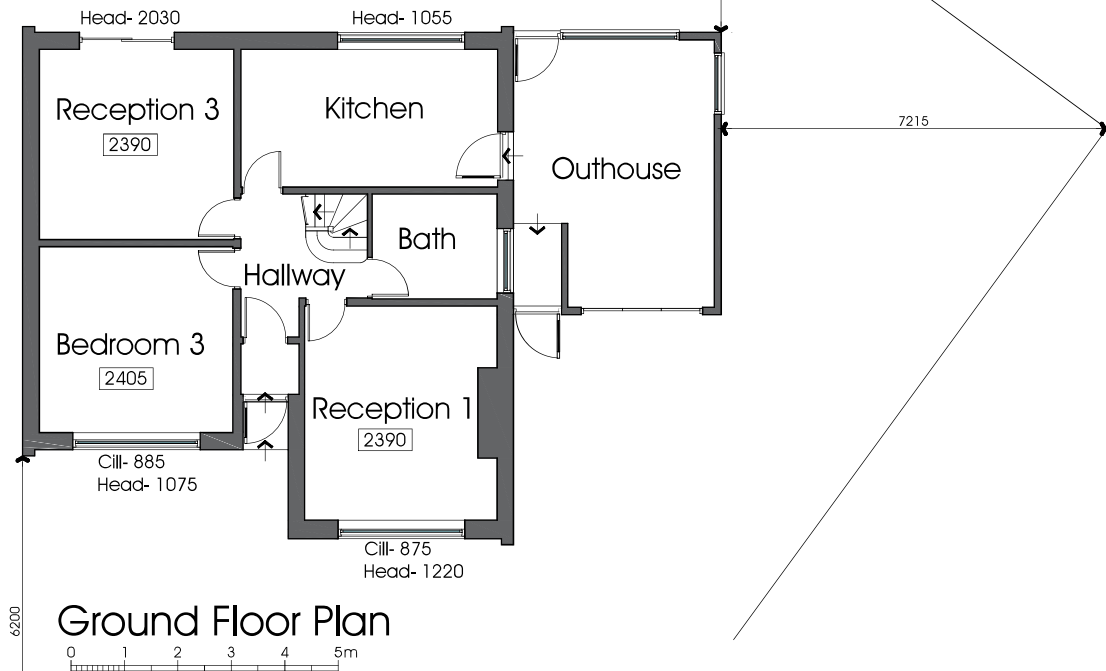

Extension and Alterations

Existing Ground Floor Plan

JOB NO. 3435
DRAWING NO. 001

REVISION
SCALE 1:100 @ A3

Mr Hudson
3 Shireburn Ave, Clitheroe B87 2PN

DATE 17/10/2024