



NOTES:
1: This drawing is for Planning Application purposes only

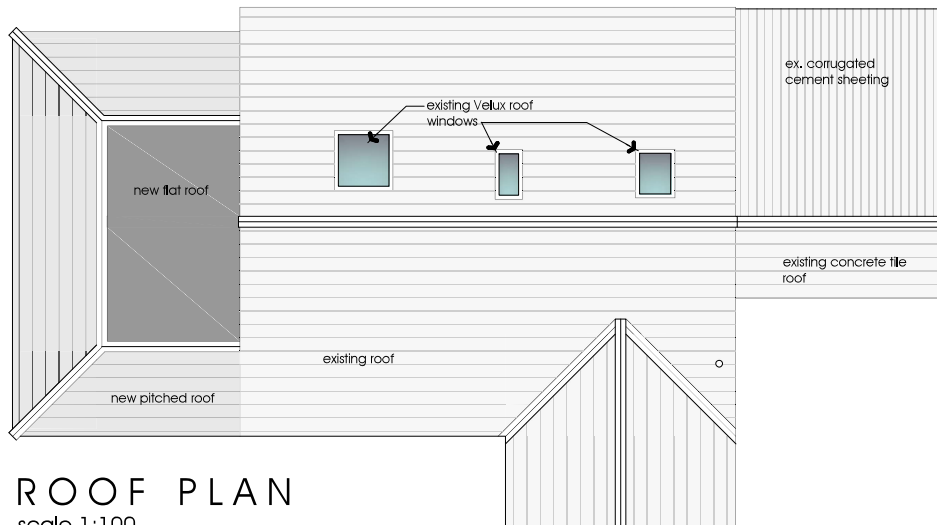

ROOF PLAN

scale 1:100


0 1 2 3 4 5m

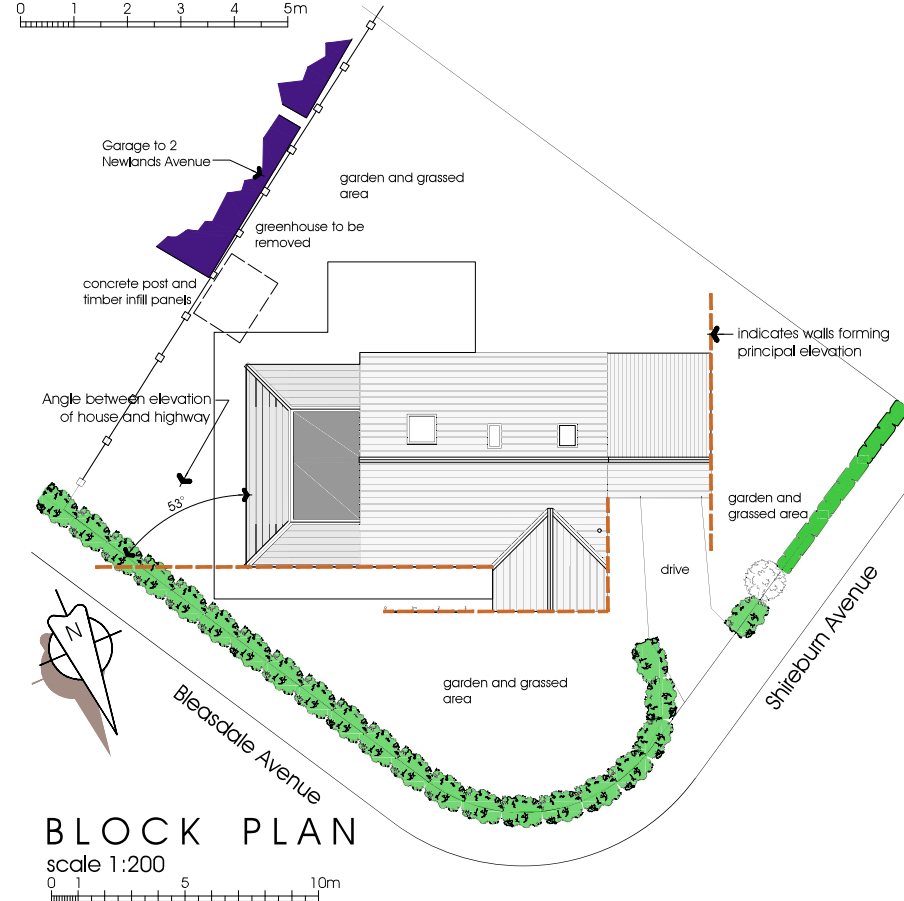

BLOCK PLAN


scale 1:200

0 1 5 10m

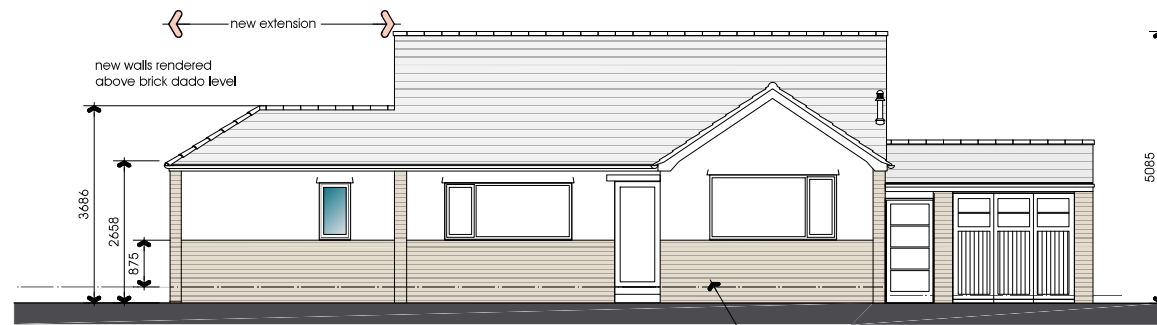

ELEVATION NORTH

scale 1:100

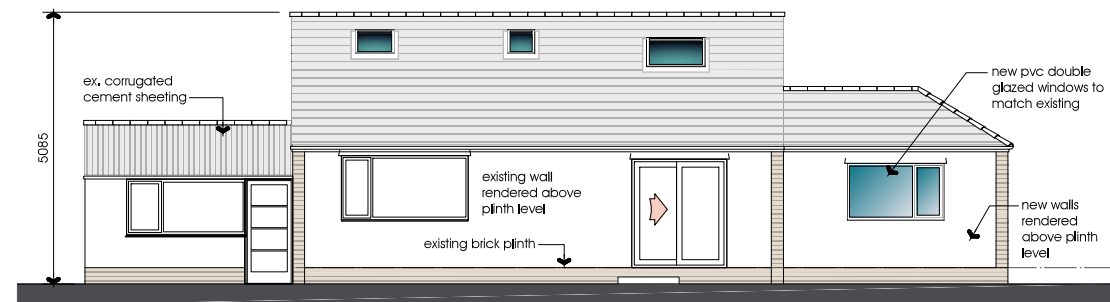

ELEVATION SOUTH

scale 1:100




Ordnance Survey, (c) Crown Copyright 2024. All rights reserved. Licence number 100022432

LOCATION PLAN

scale 1:1250

0 10 50m

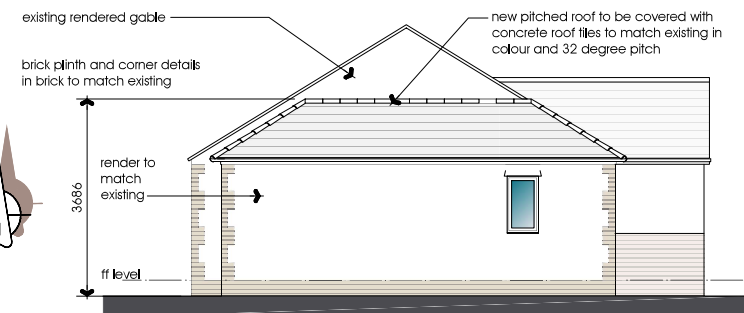

ELEVATION EAST

scale 1:100

0 1 2 3 4 5m

Extension and Alterations

Mr Hudson

3 Shireburn Ave, Clitheroe BB7 2PN

Proposed Elevations
Block and Location Plan
Lawful Development
DATE 28/11/2024

JOB NO. 3435
DRAWING NO. 004
REVISION
SCALE 1:100 @ A3

PGB
ARCHITECTURAL
SERVICES LTD