

NOTES:

No.	Description	Date

CLIENT:
MR & MRS DIXON, HIGHER
EDGE FARM, TINKLERS
LANE, SLAIDBURN,
LANCASHIRE, BB7 4JJ

PROJECT: PROPOSED
REDEVELOPMENT AND
EXTENSIONS TO EXISTING
HOUSE

SHEET: EXISTING FLOOR PLANS

Project number PHA/907

Date 03/07/2024


Drawn by AW

Checked by PH


A2.1

Scale 1 : 50


Sheet size A1

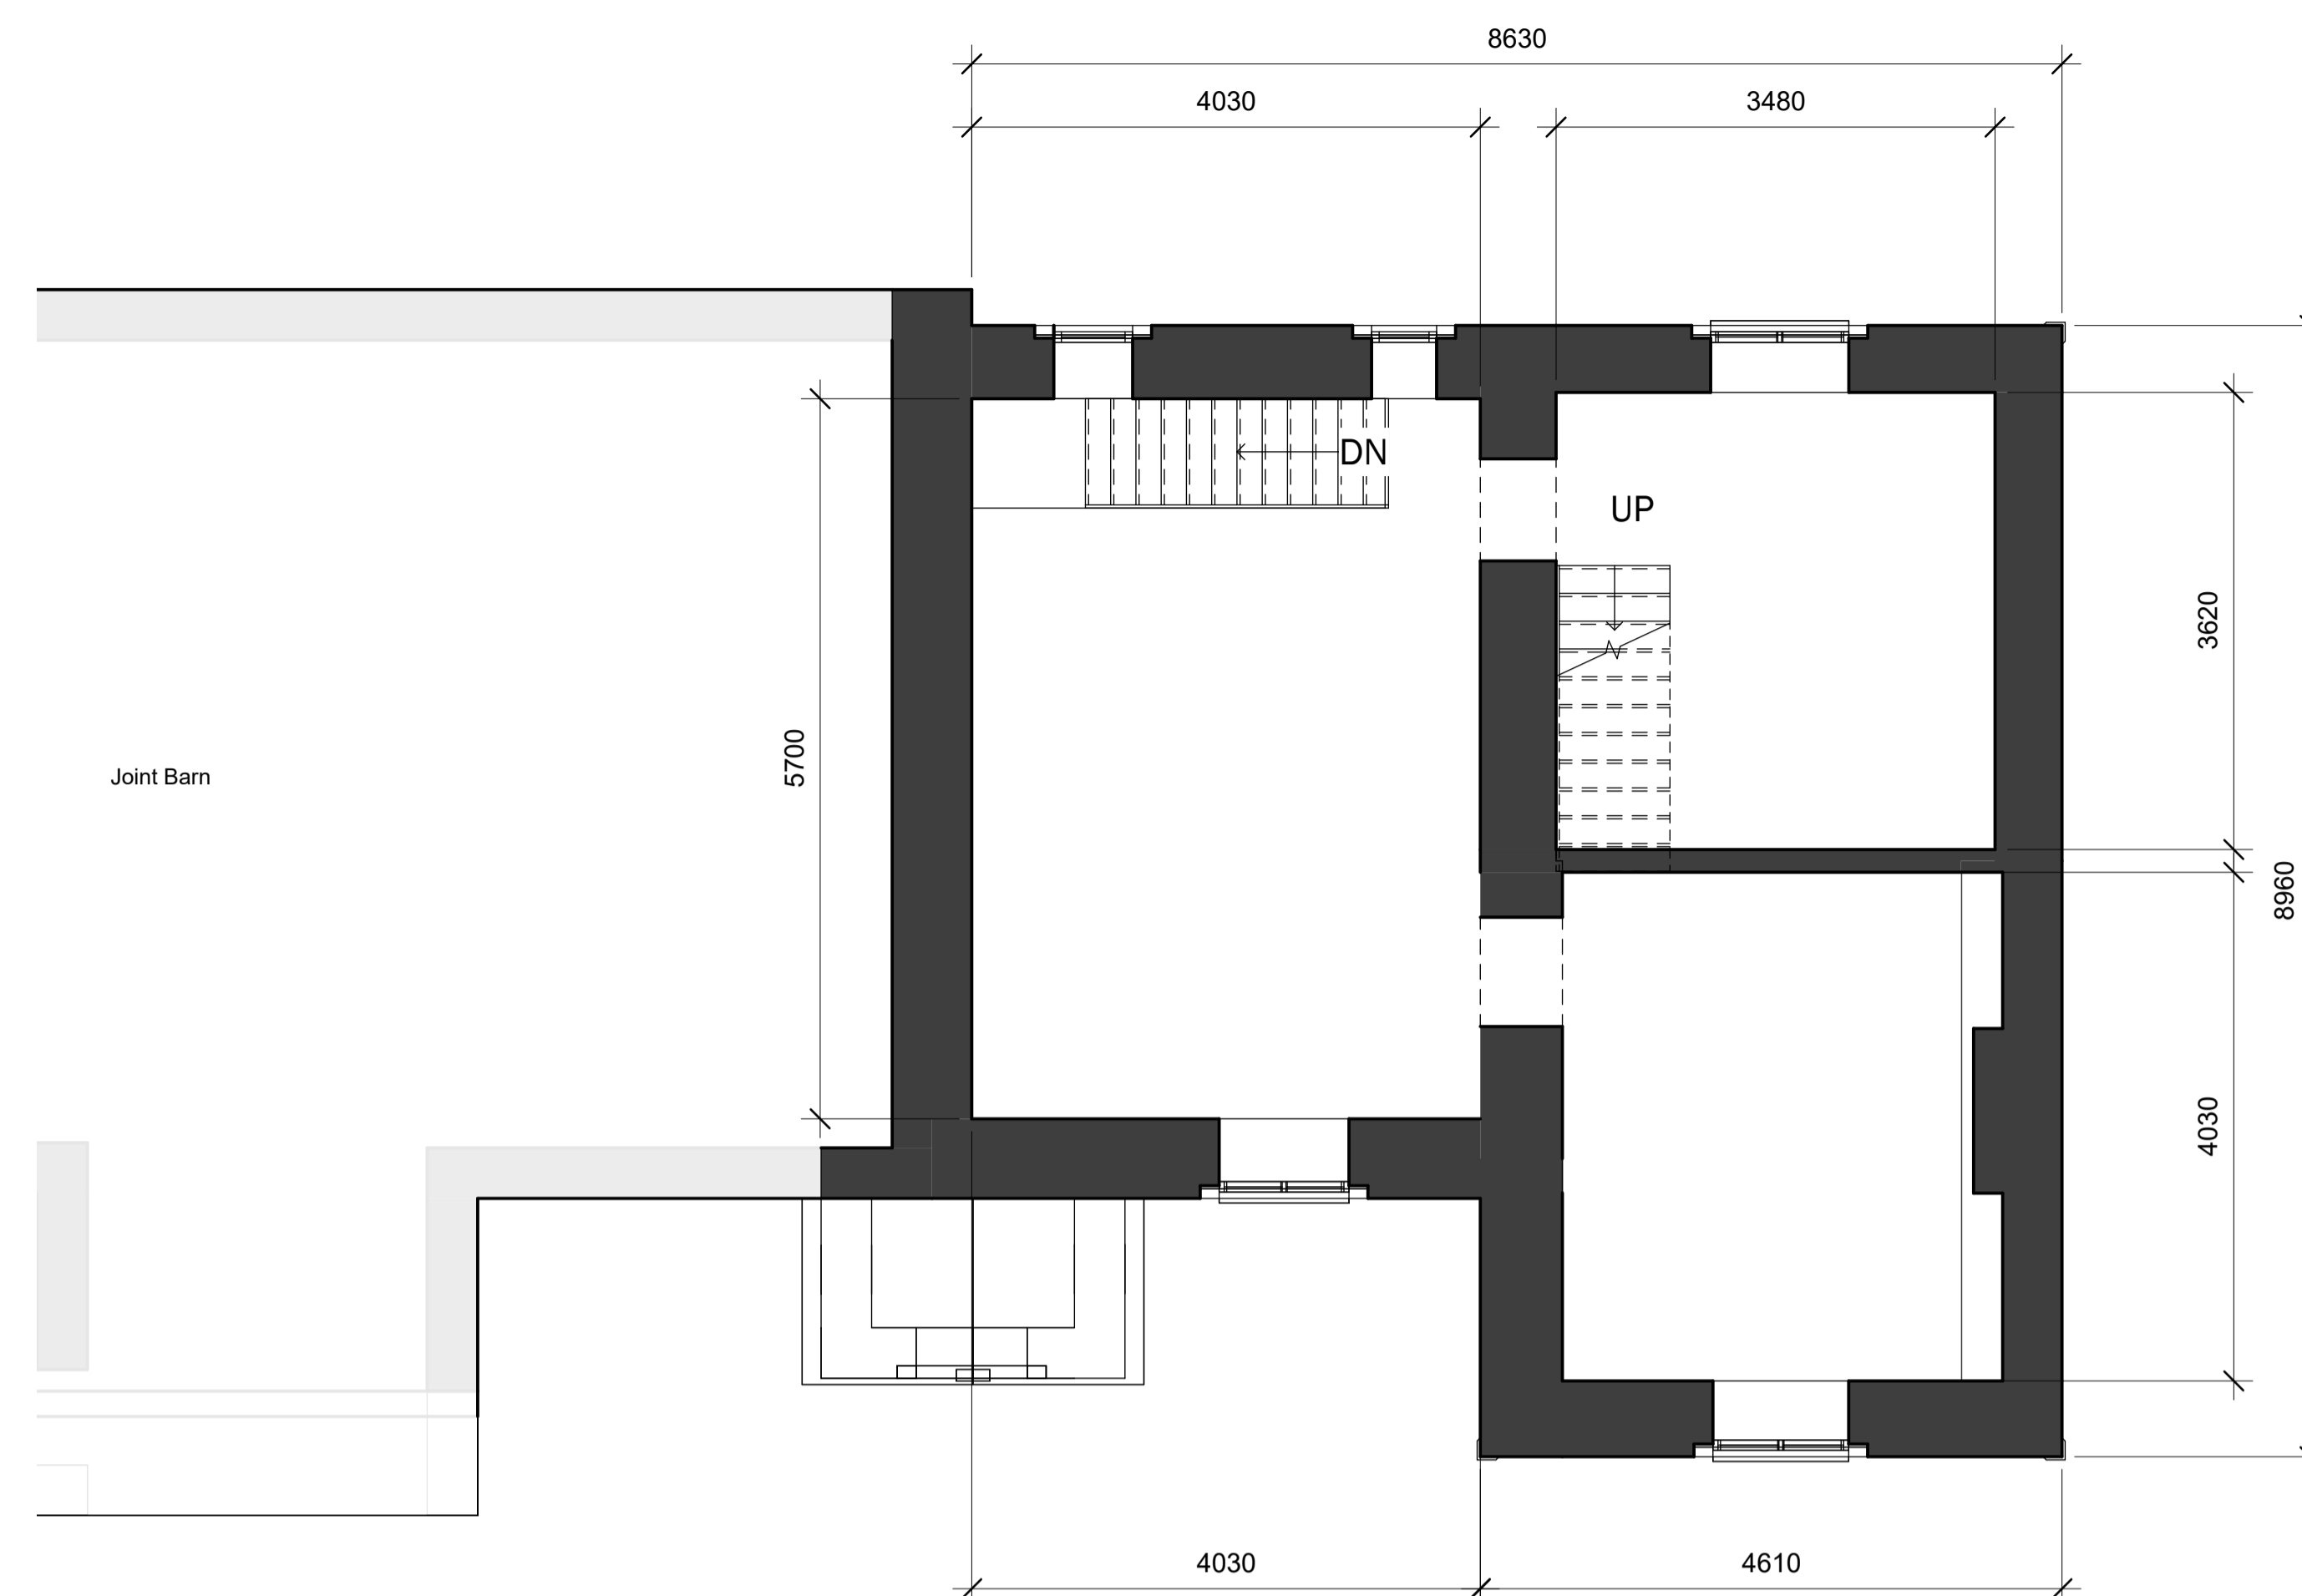

2 1 FIRST FLOOR
1 : 50

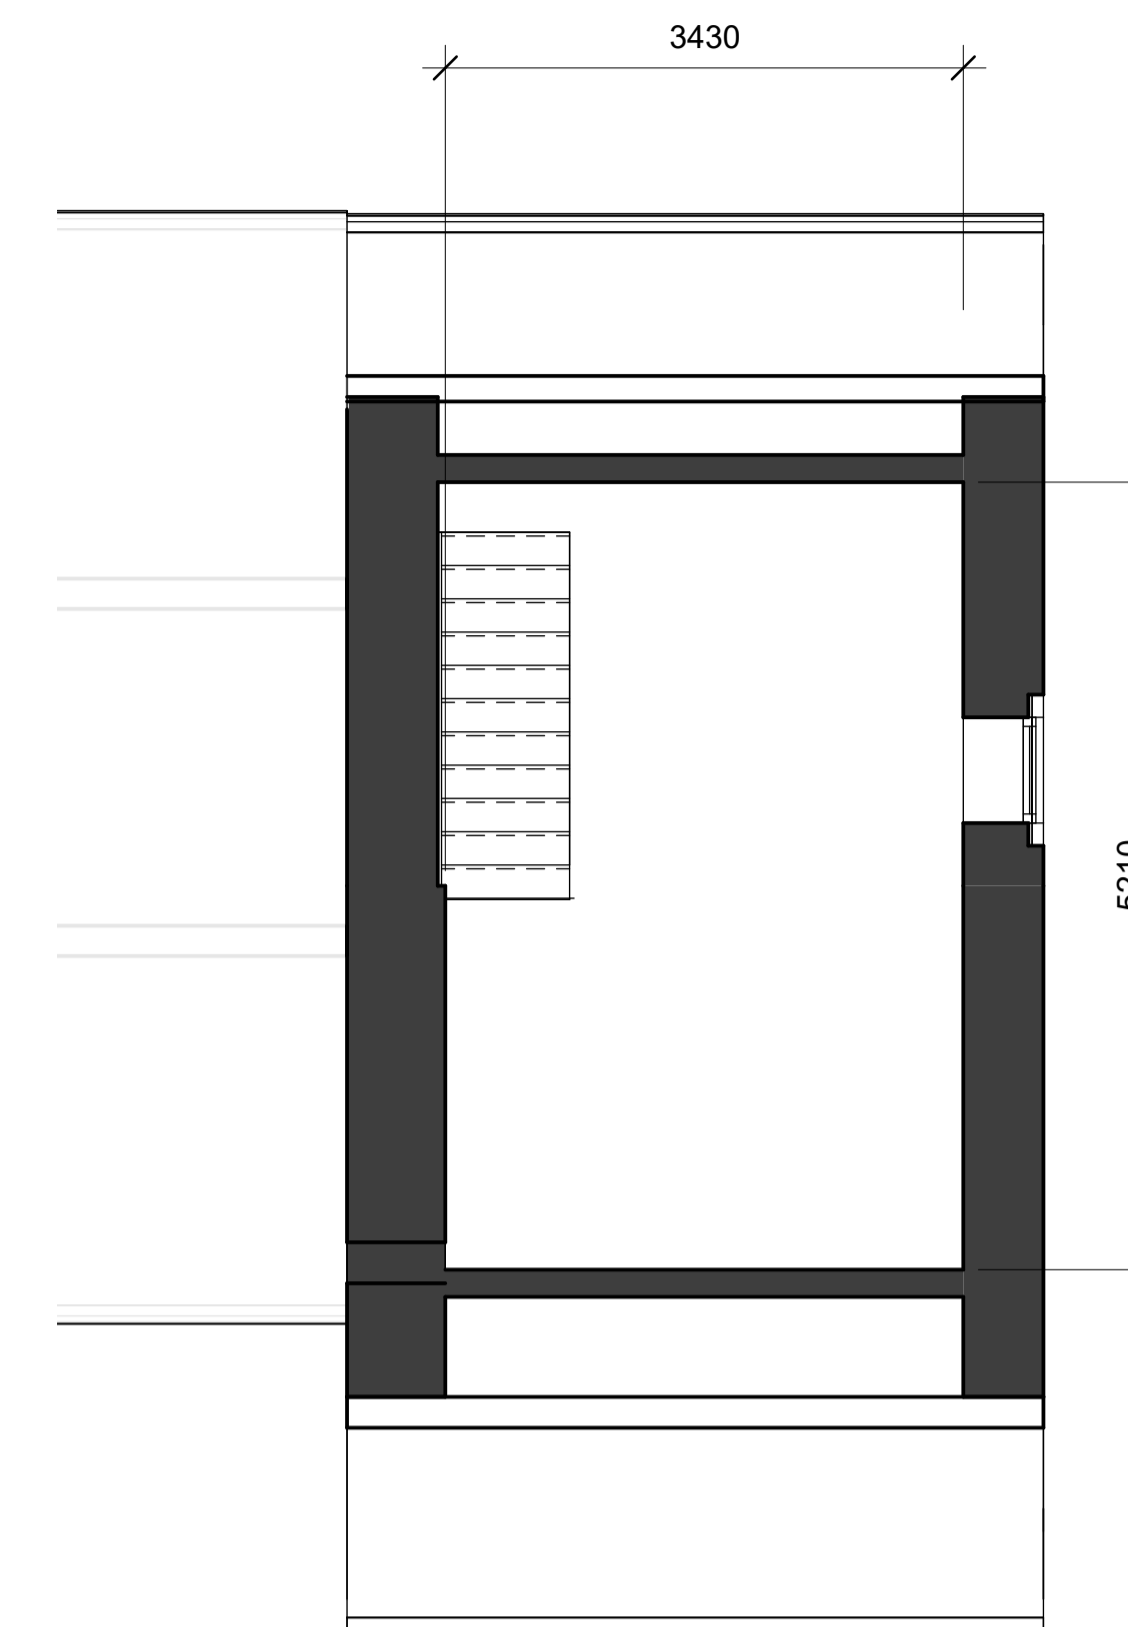

3 SECOND FLOOR
1 : 50

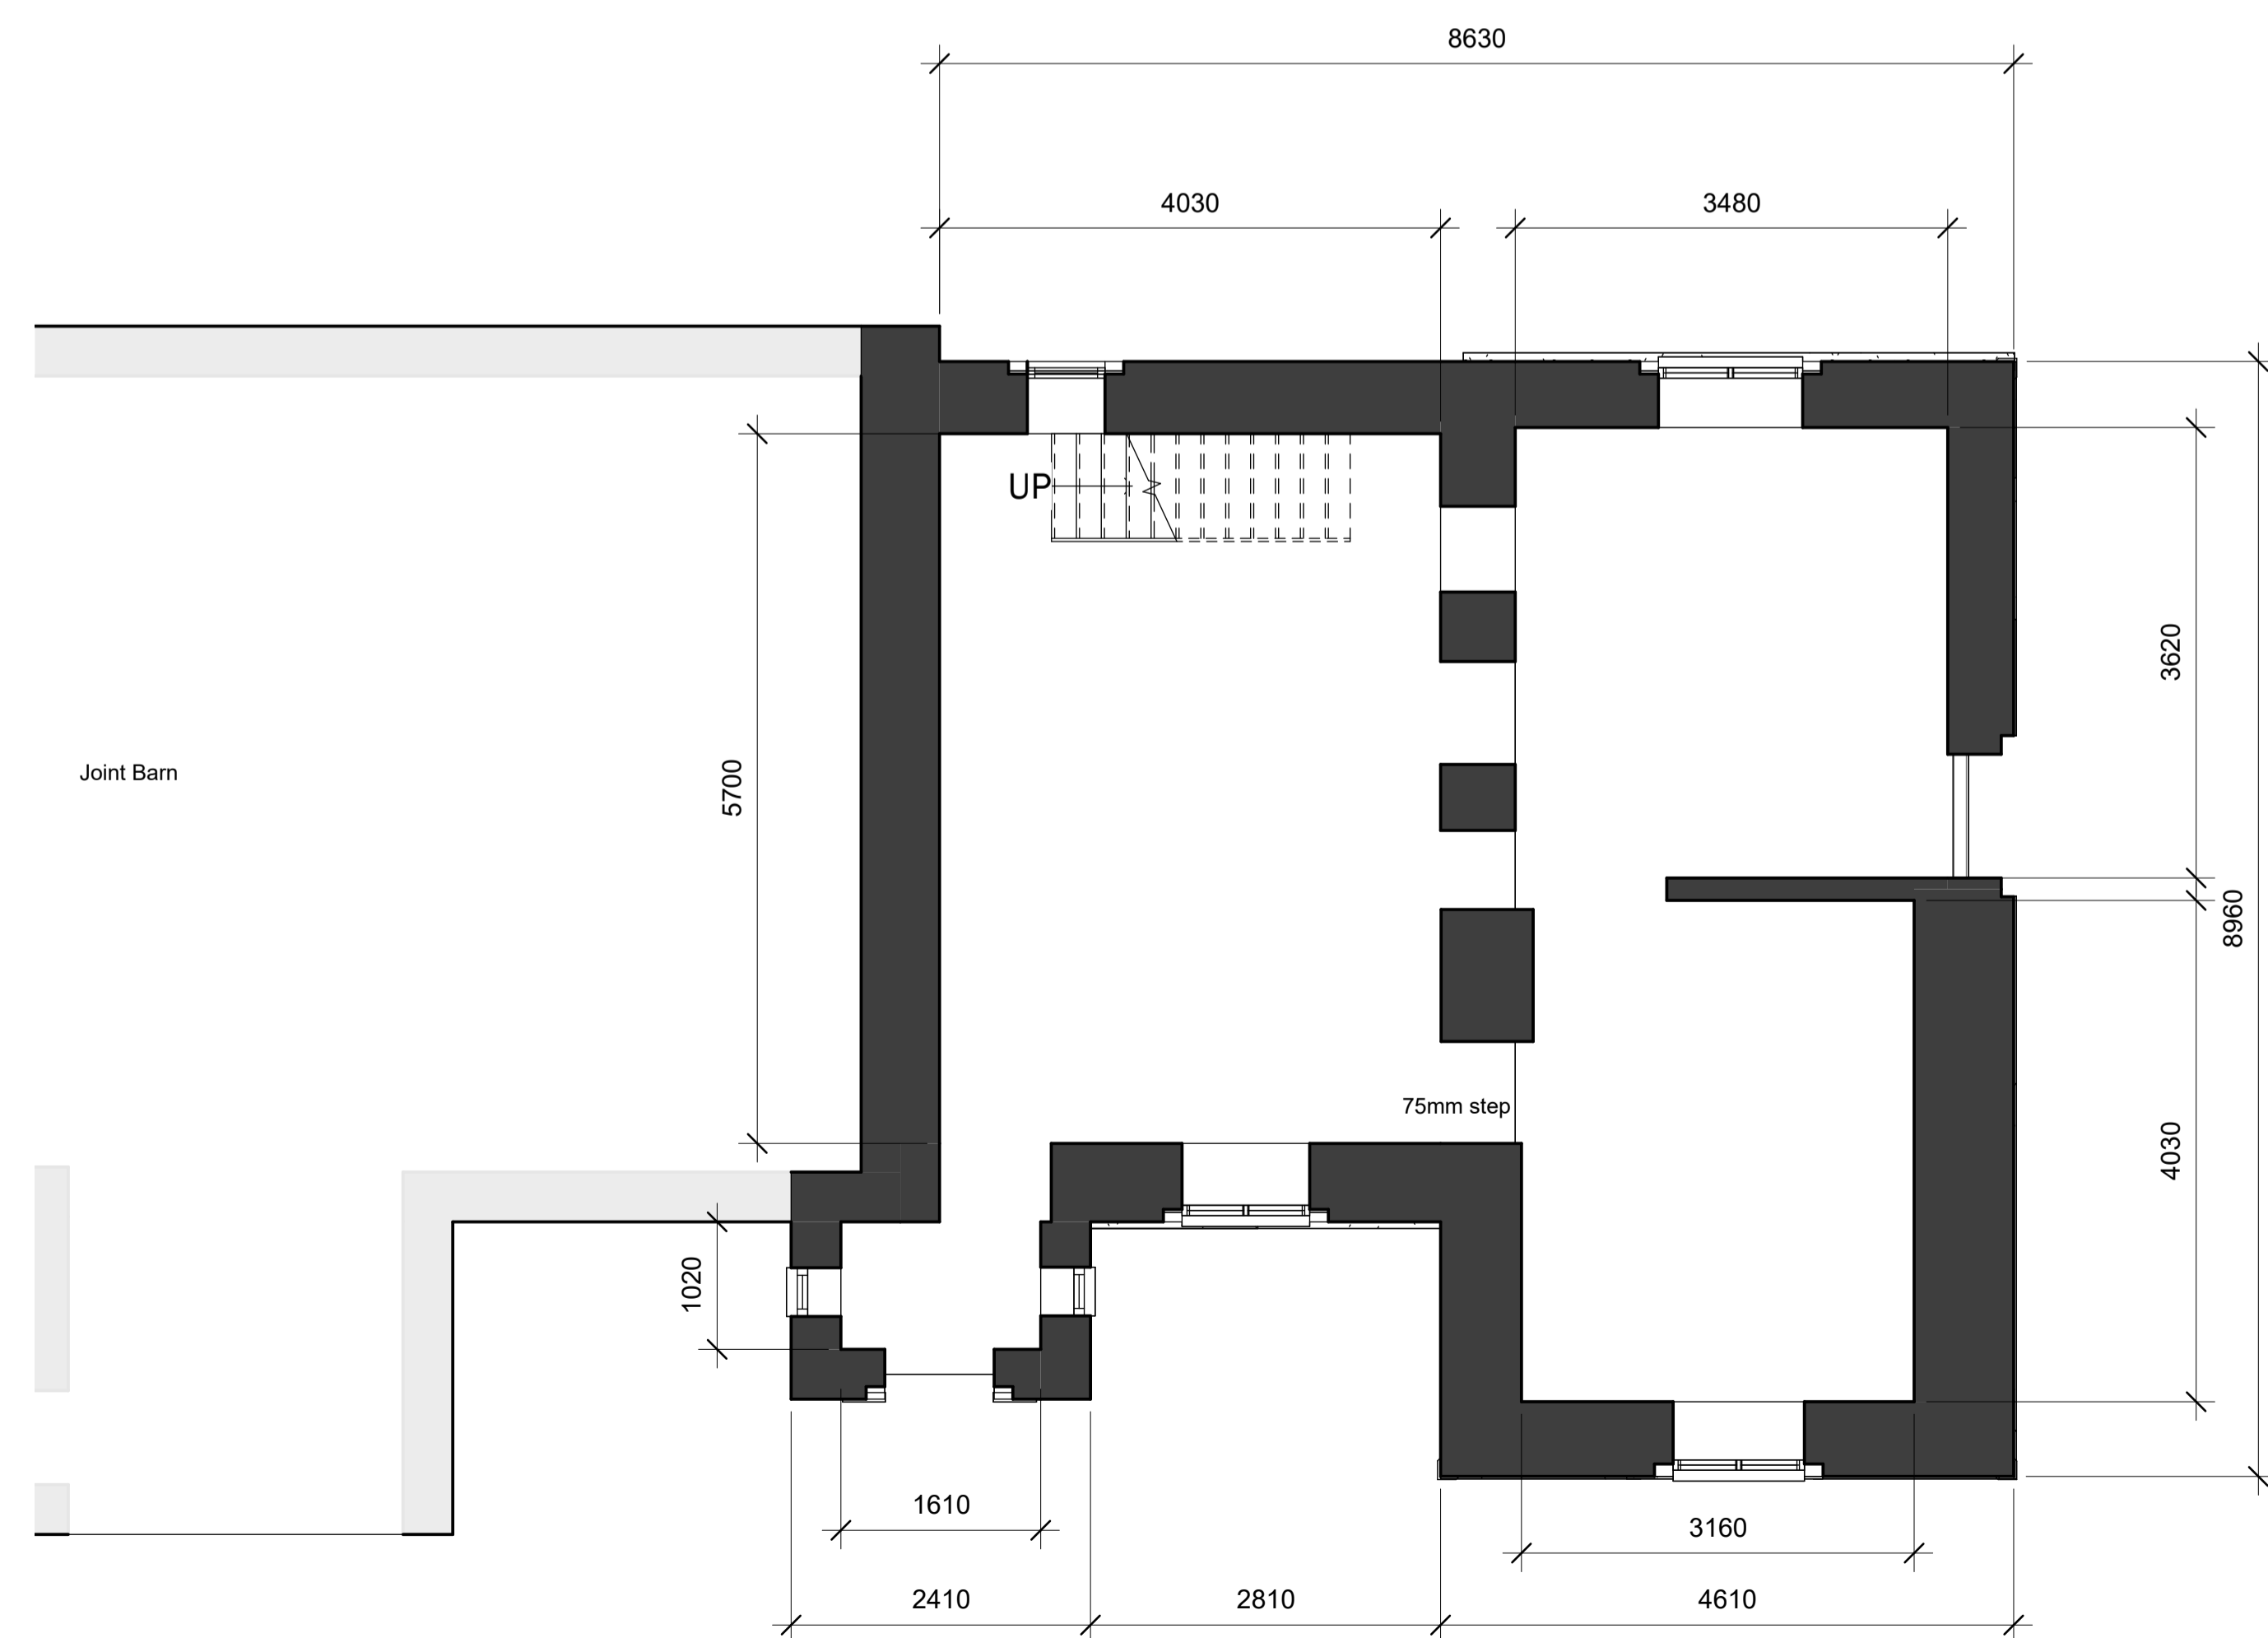

1 0 GROUND FLOOR
1 : 50

NOTES:

No.	Description	Date

CLIENT:
MR & MRS DIXON, HIGHER
EDGE FARM, TINKLERS
LANE, SLAIDBURN,
LANCASHIRE, BB7 4JJ

PROJECT: PROPOSED
REDEVELOPMENT AND
EXTENSIONS TO EXISTING
HOUSE

SHEET: EXISTING ELEVATIONS 1

Project number	PHA/907
Date	03/07/2024
Drawn by	AW
Checked by	PH

A3.1

Scale	1 : 50
Sheet size	A1




3 EXISTING NORTH
1 : 50



2 EXISTING EAST
1 : 50



1 EXISTING WEST
1 : 50

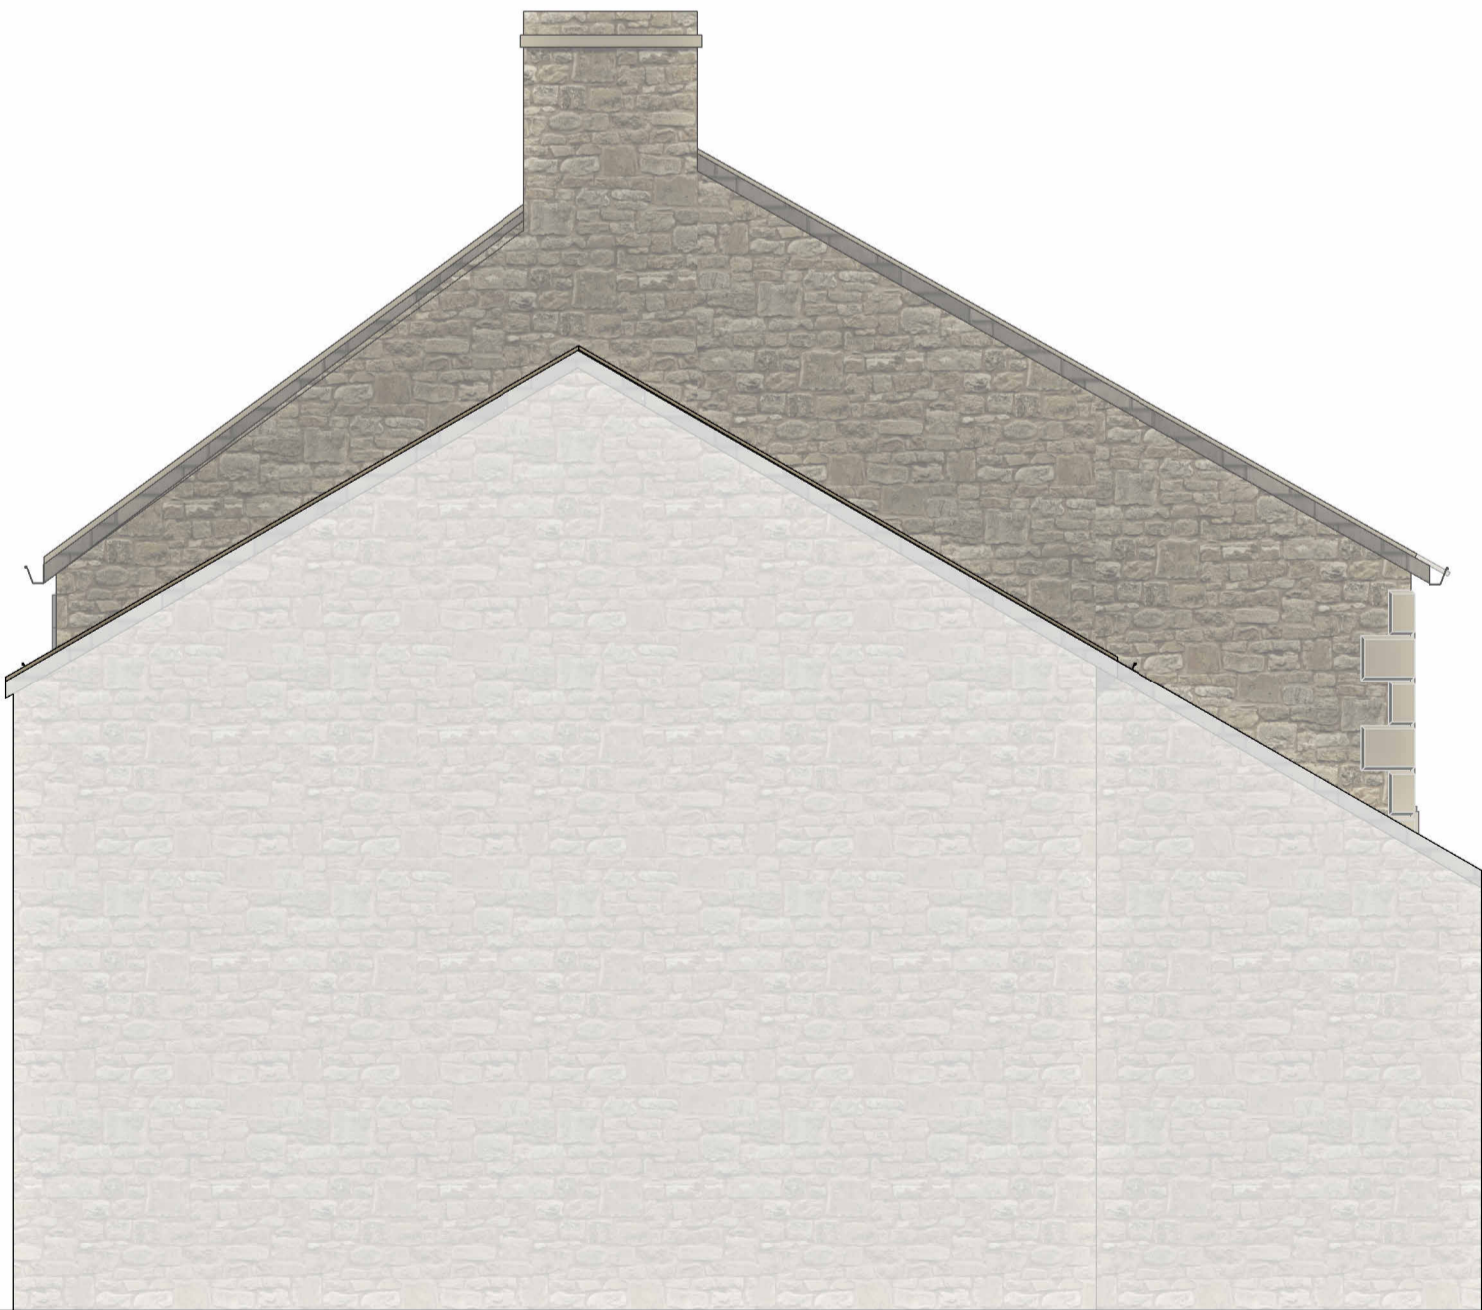

4 EXISTING SOUTH
1 : 50