




NOTES:

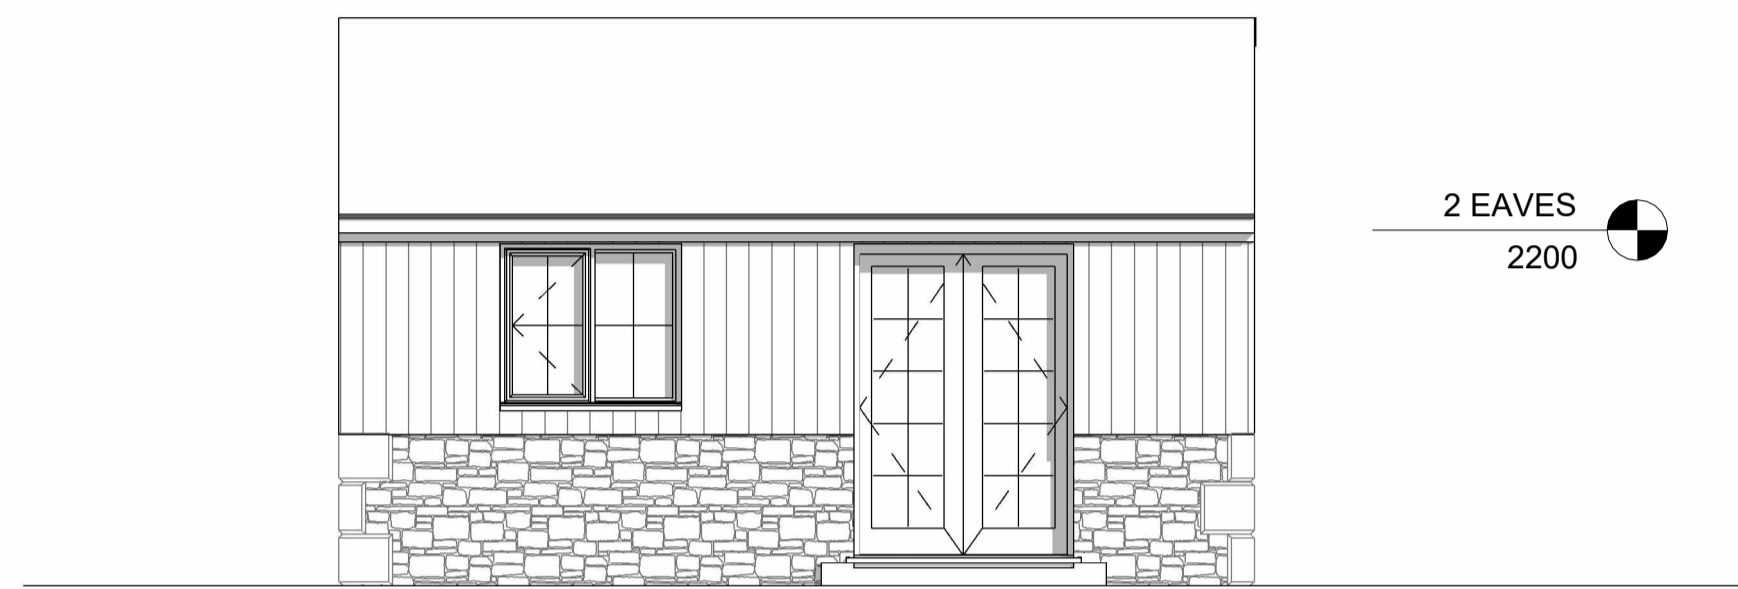


5 PROPOSED SOUTH
1 : 50

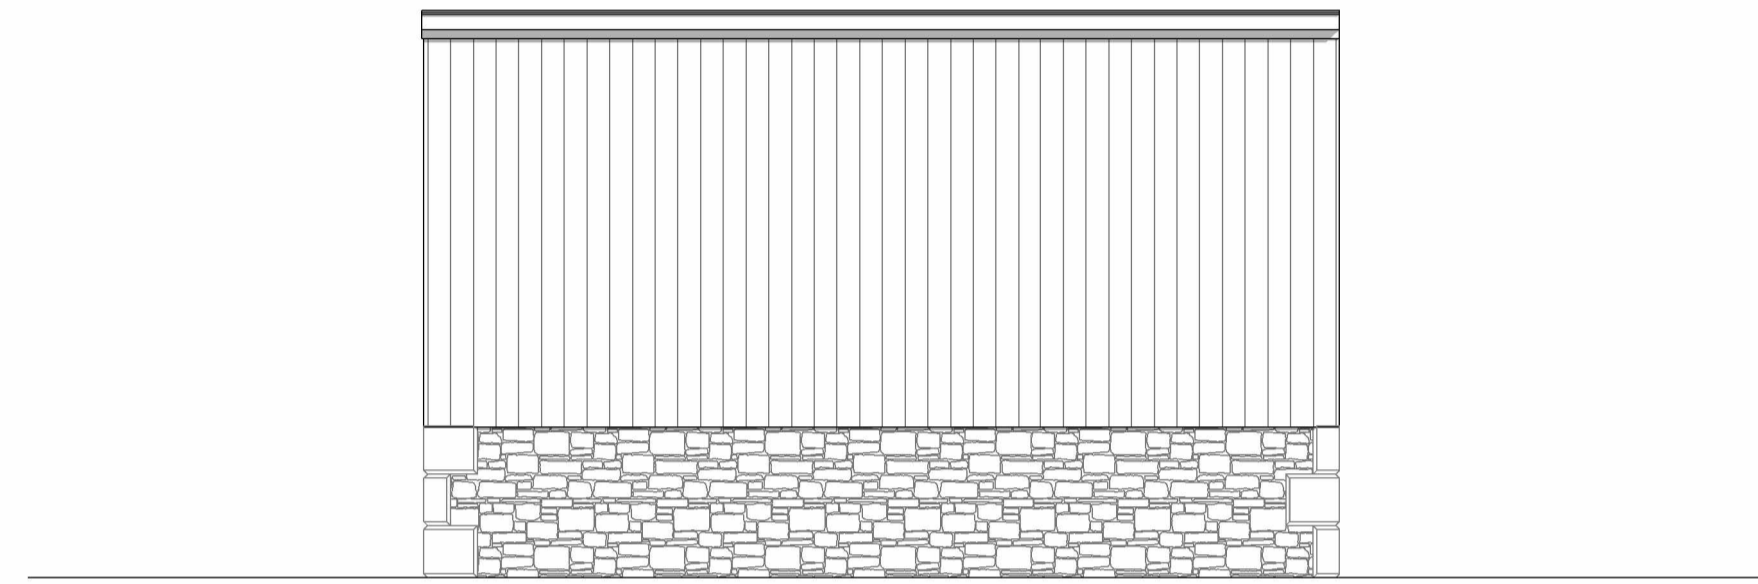


4 PROPOSED NORTH
1 : 50

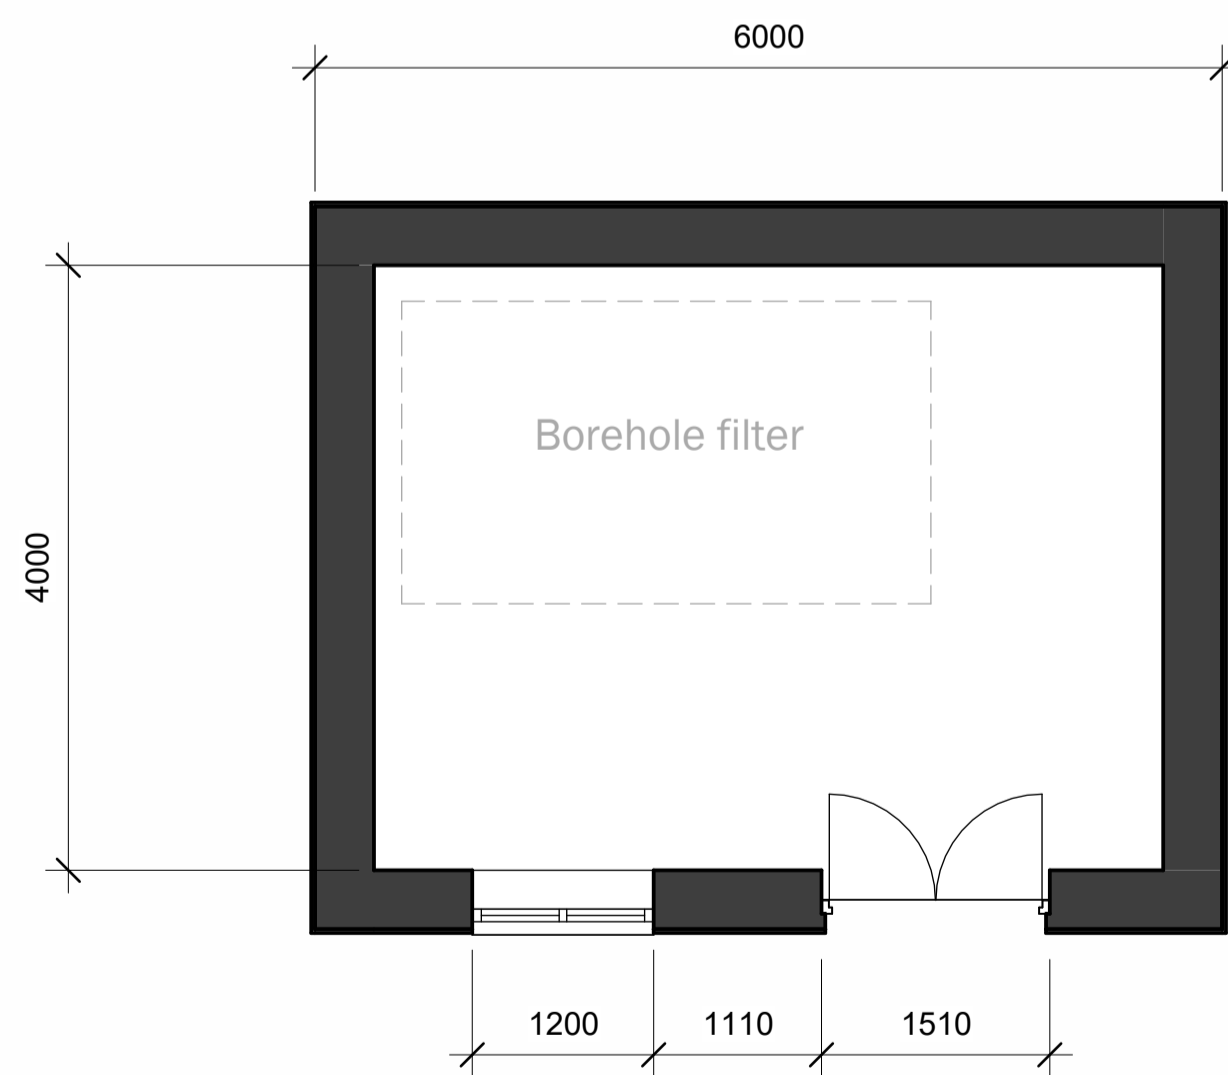

1 PROPOSED GROUND FLOOR
1 : 50

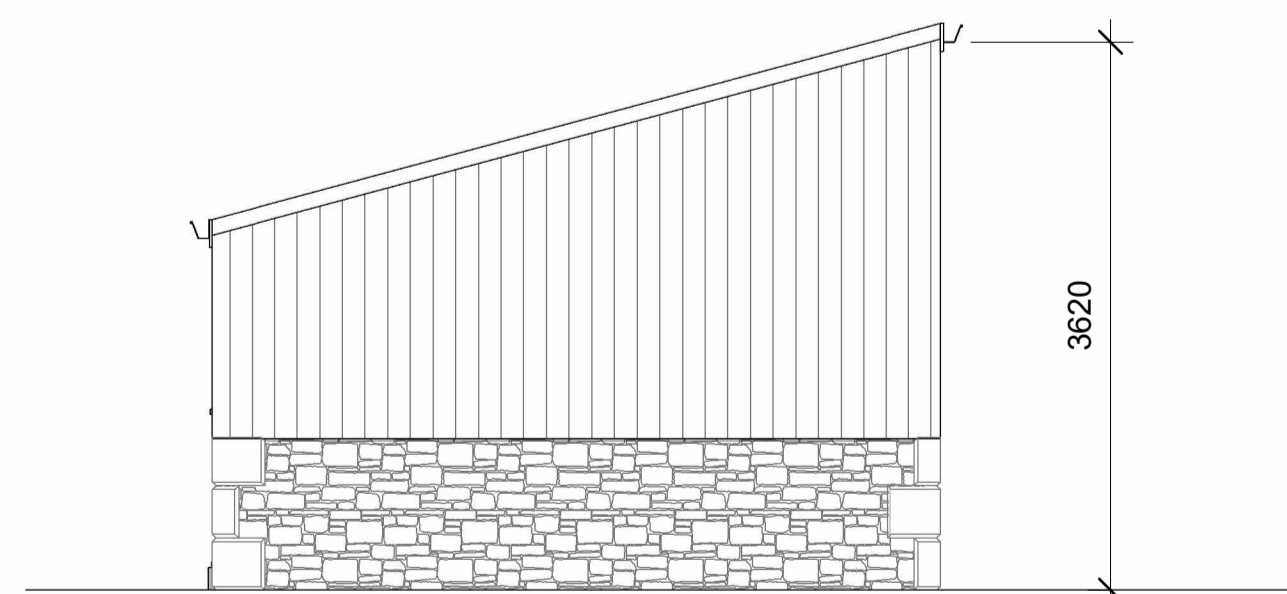

2 PROPOSED EAST
1 : 50

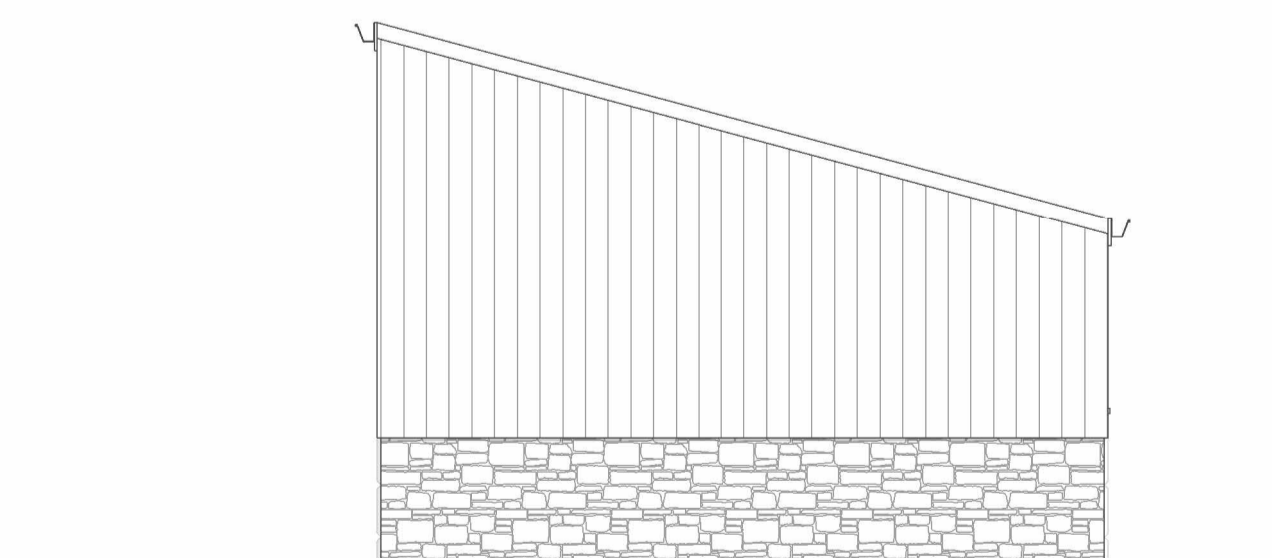

3 PROPOSED WEST
1 : 50

No.	Description	Date

CLIENT:
MR & MRS DIXON, HIGHER
EDGE FARM, TINKLERS
LANE, SLAIDBURN,
LANCASHIRE, BB7 4JJ

PROJECT: PROPOSED BOREHOLE
ENCLOSURE

SHEET: PROPOSED FLOOR PLAN &
ELEVATIONS

Project number PHA/907

Date 09/01/2025

Drawn by AW

Checked by PH

A2.2

Scale 1 : 50

Sheet size A1