

NOTES:

No.	Description	Date

CLIENT:
MR & MRS DIXON, HIGHER
EDGE FARM, TINKLERS
LANE, SLAIDBURN,
LANCASHIRE, BB7 4JJ

PROJECT: PROPOSED
REDEVELOPMENT AND
EXTENSIONS TO EXISTING
HOUSE

SHEET: PROPOSED FLOOR PLANS

Project number PHA/907

Date 09/01/2024


Drawn by AW

Checked by PH


A2.2

Scale 1 : 50

Sheet size A1

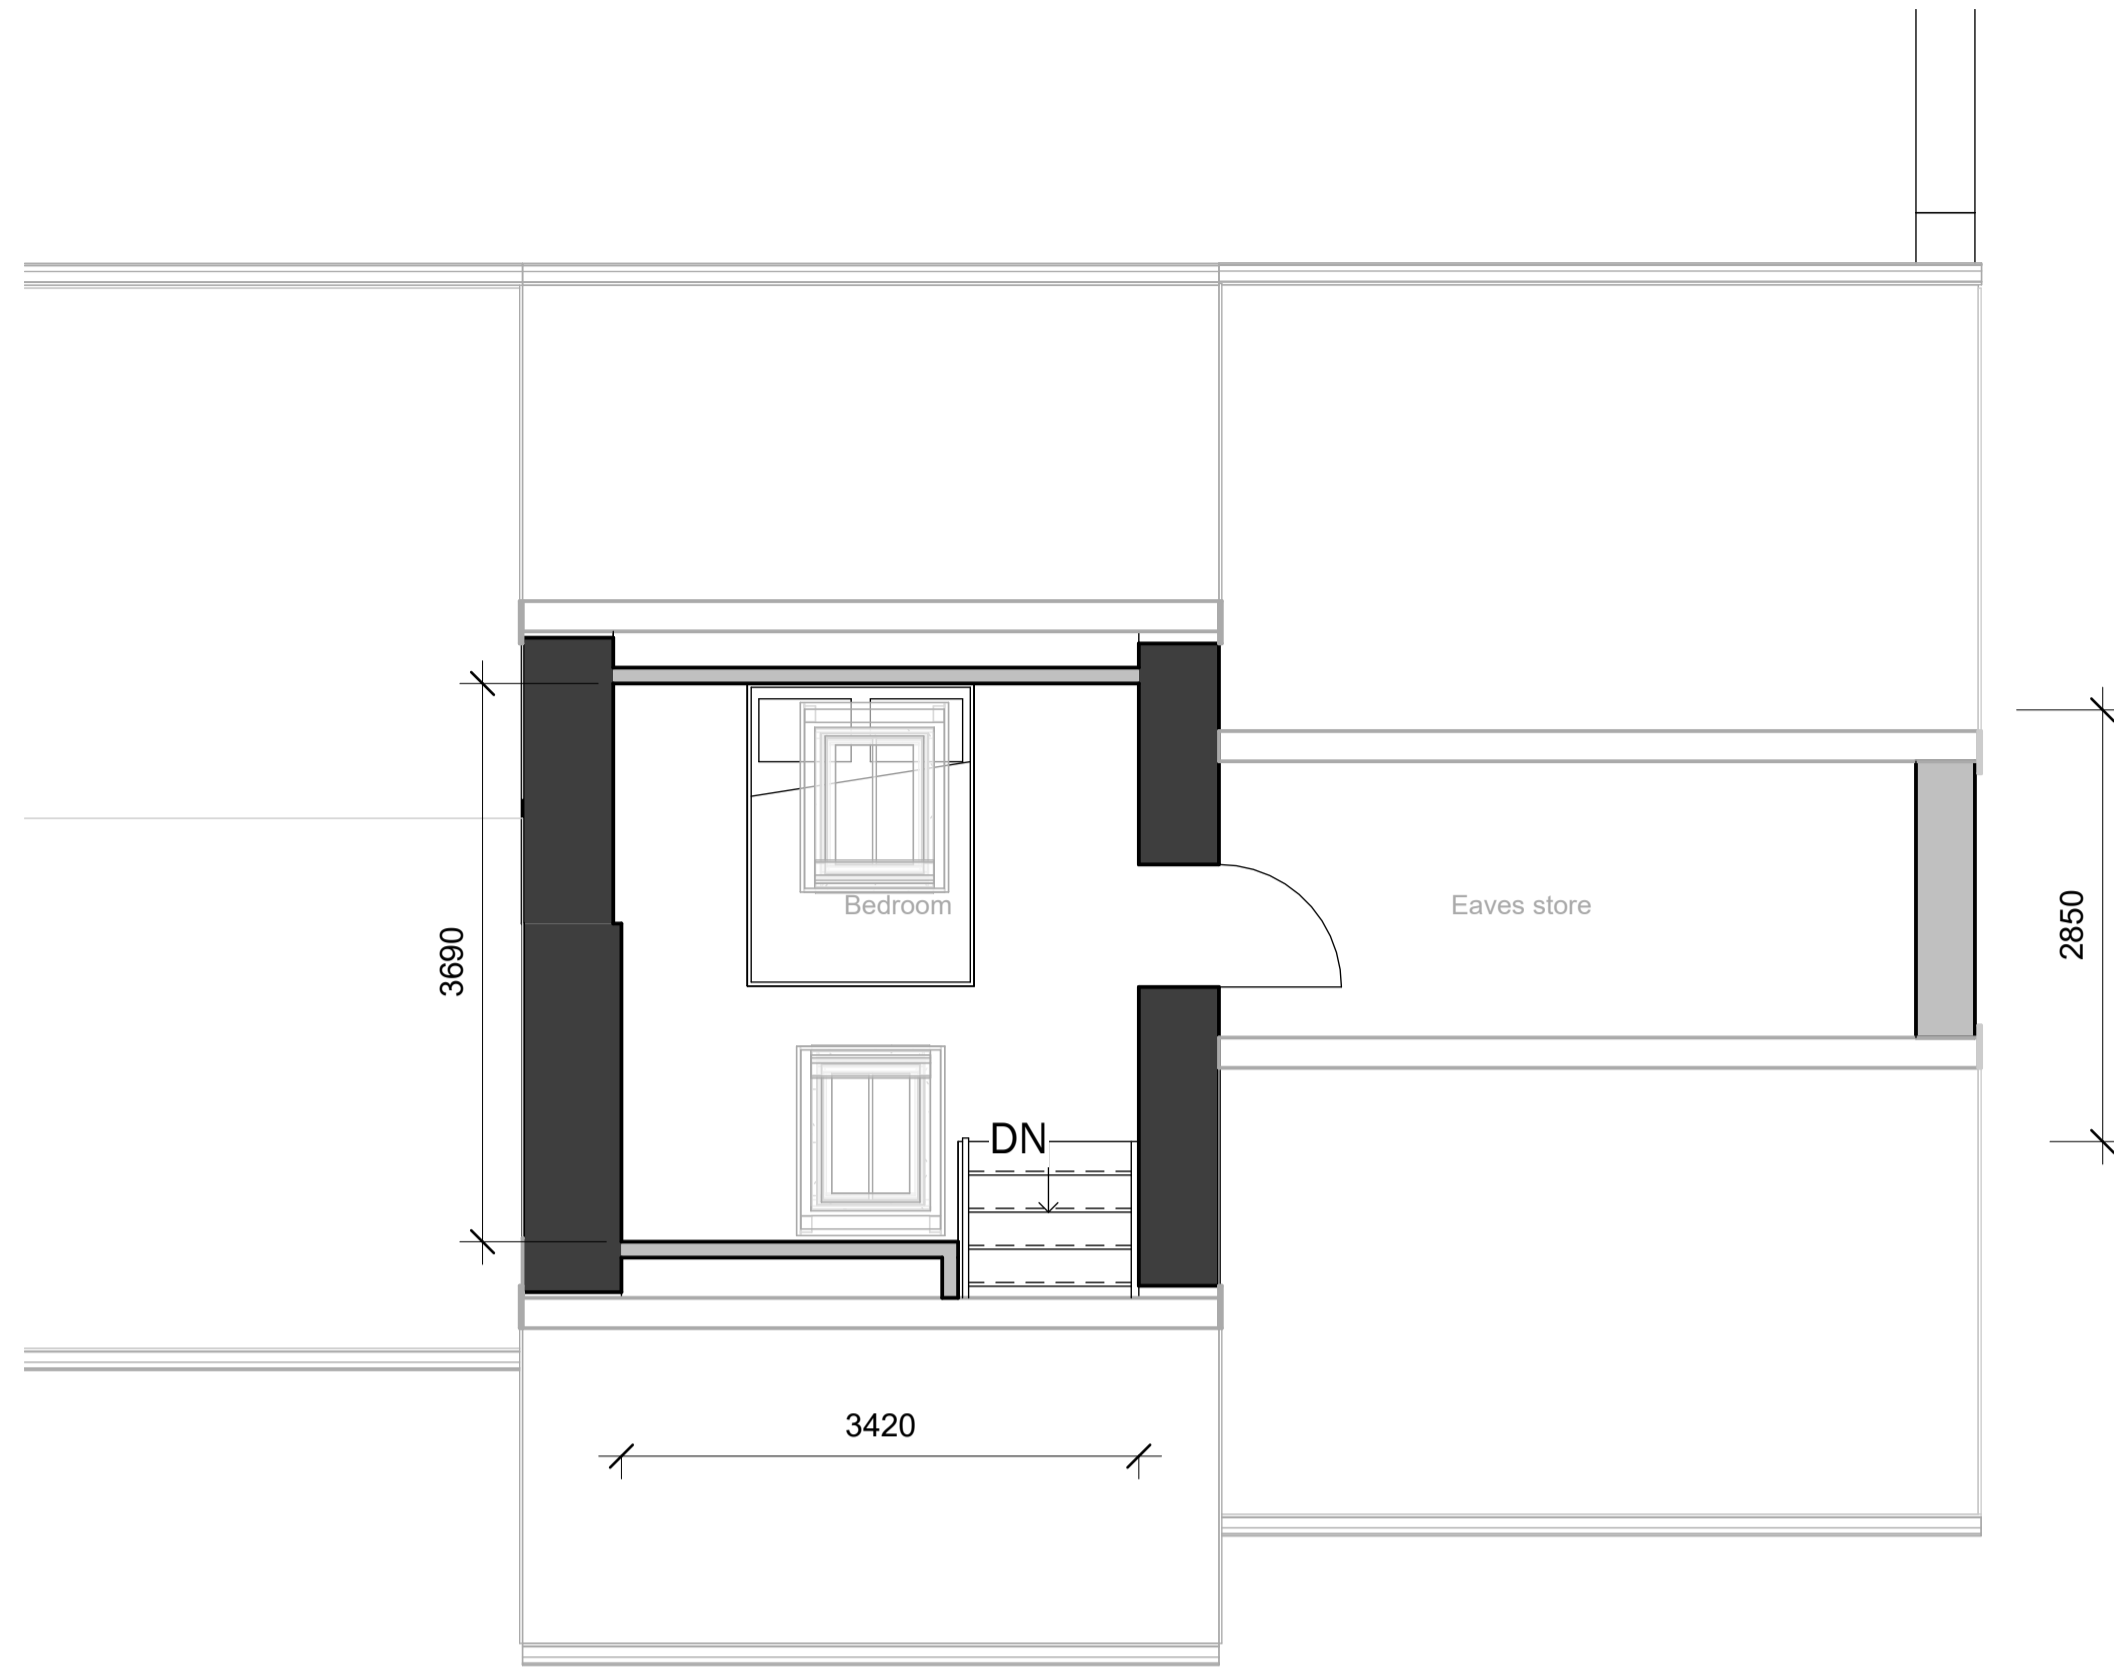


2 PROPOSED SECOND FLOOR
1 : 50

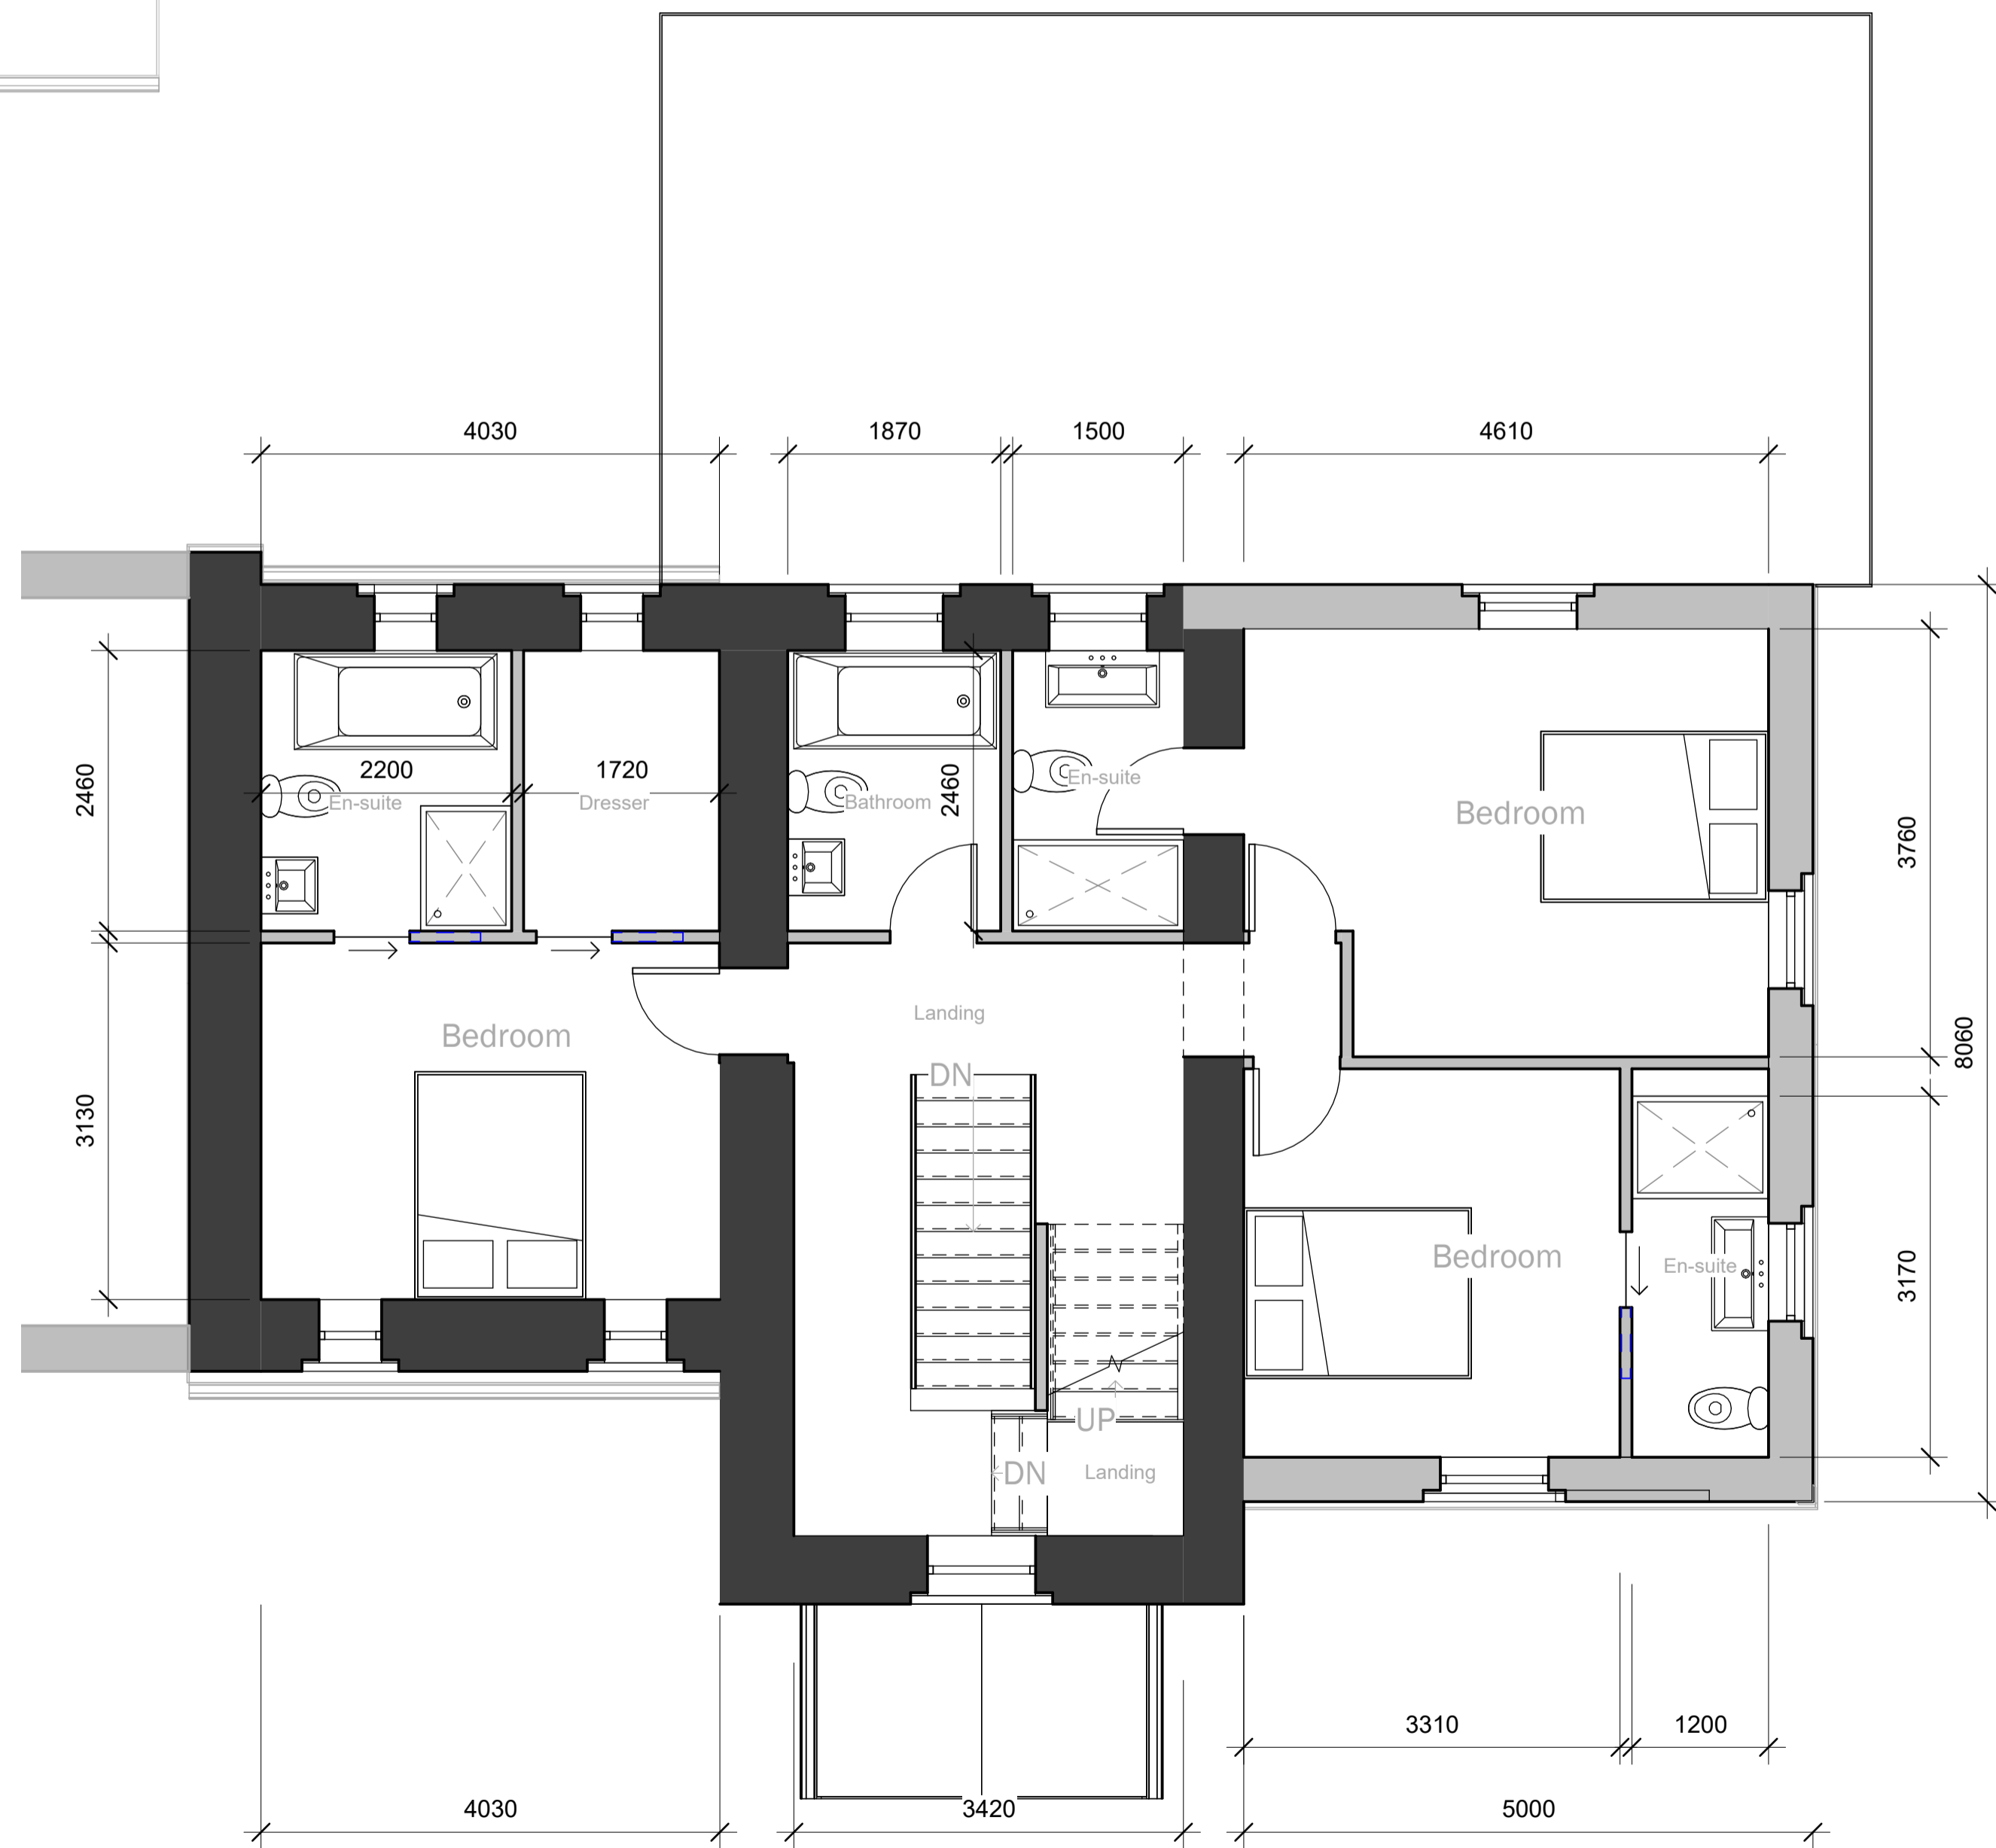

1 PROPOSED FIRST FLOOR
1 : 50

NOTES:

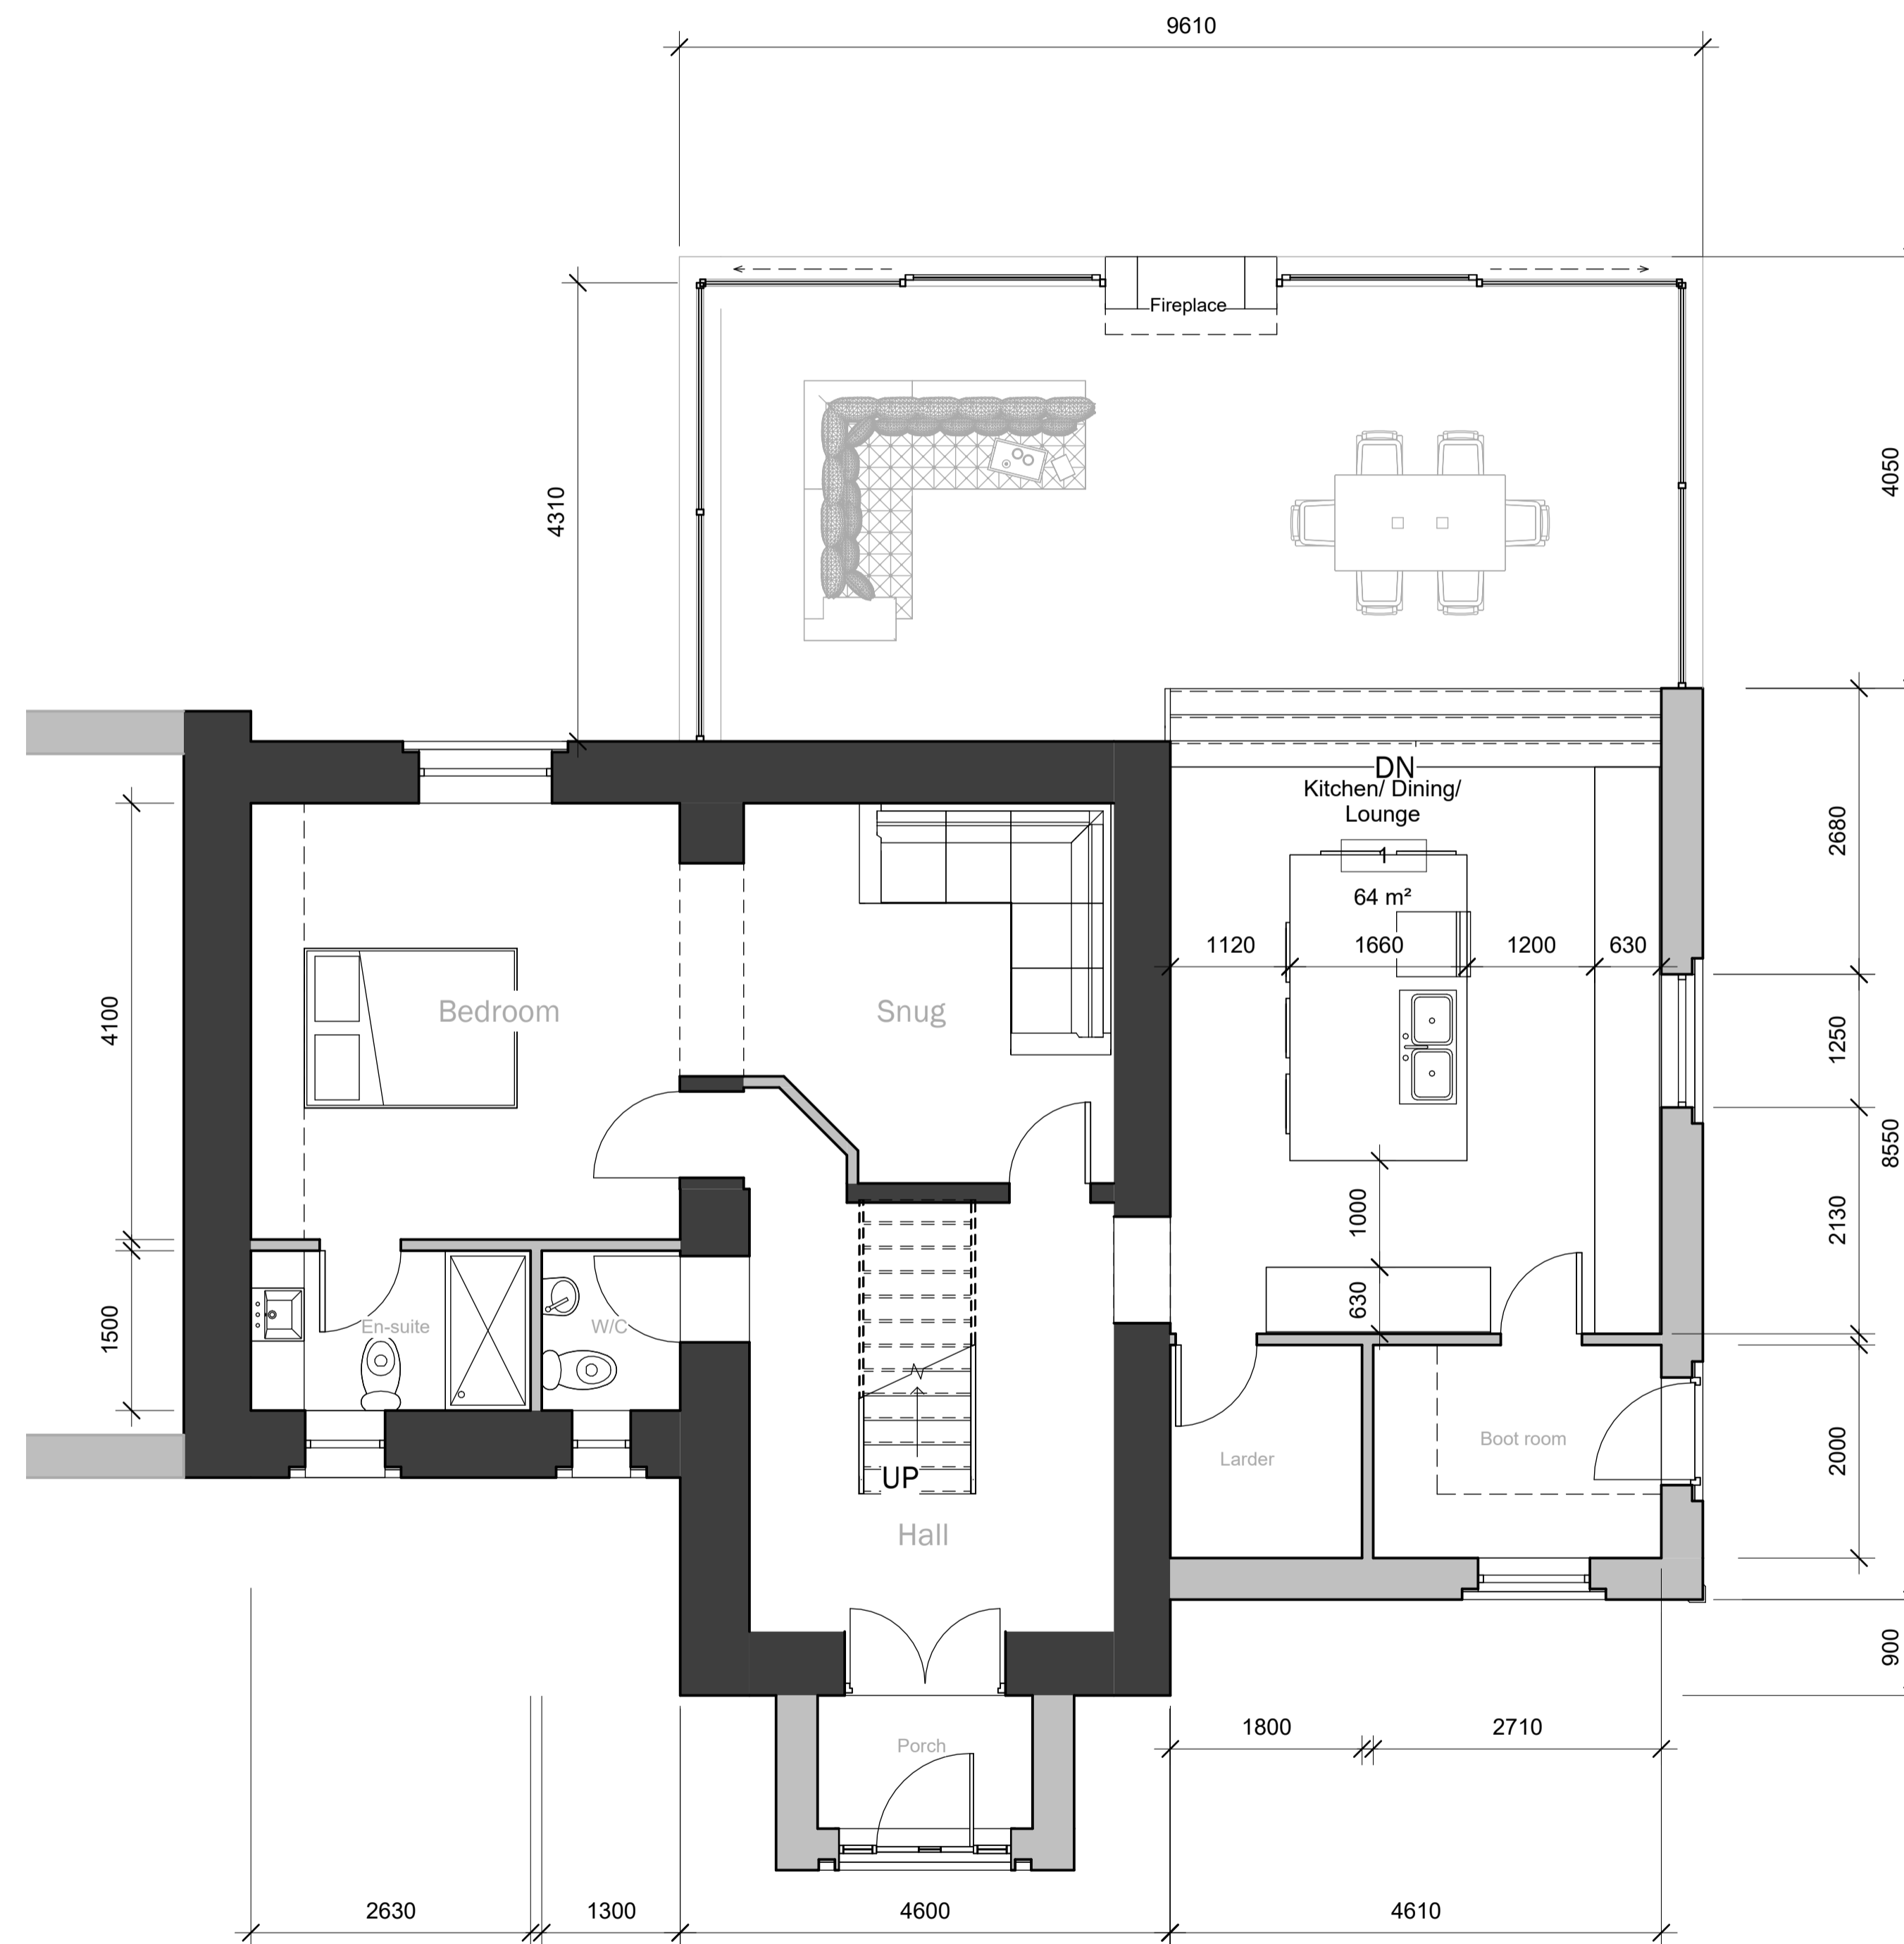

1 PROPOSED GROUND FLOOR
1 : 50

No.	Description	Date

CLIENT:
MR & MRS DIXON, HIGHER
EDGE FARM, TINKLERS
LANE, SLAIDBURN,
LANCASHIRE, BB7 4JJ

PROJECT: PROPOSED
REDEVELOPMENT AND
EXTENSIONS TO EXISTING
HOUSE

SHEET: PROPOSED FLOOR PLAN

Project number	PHA/907
Date	09/01/2024
Drawn by	AW
Checked by	PH


A2.6

Scale	1 : 50
Sheet size	A1

NOTES:



1 PROPOSED NORTH
1 : 50

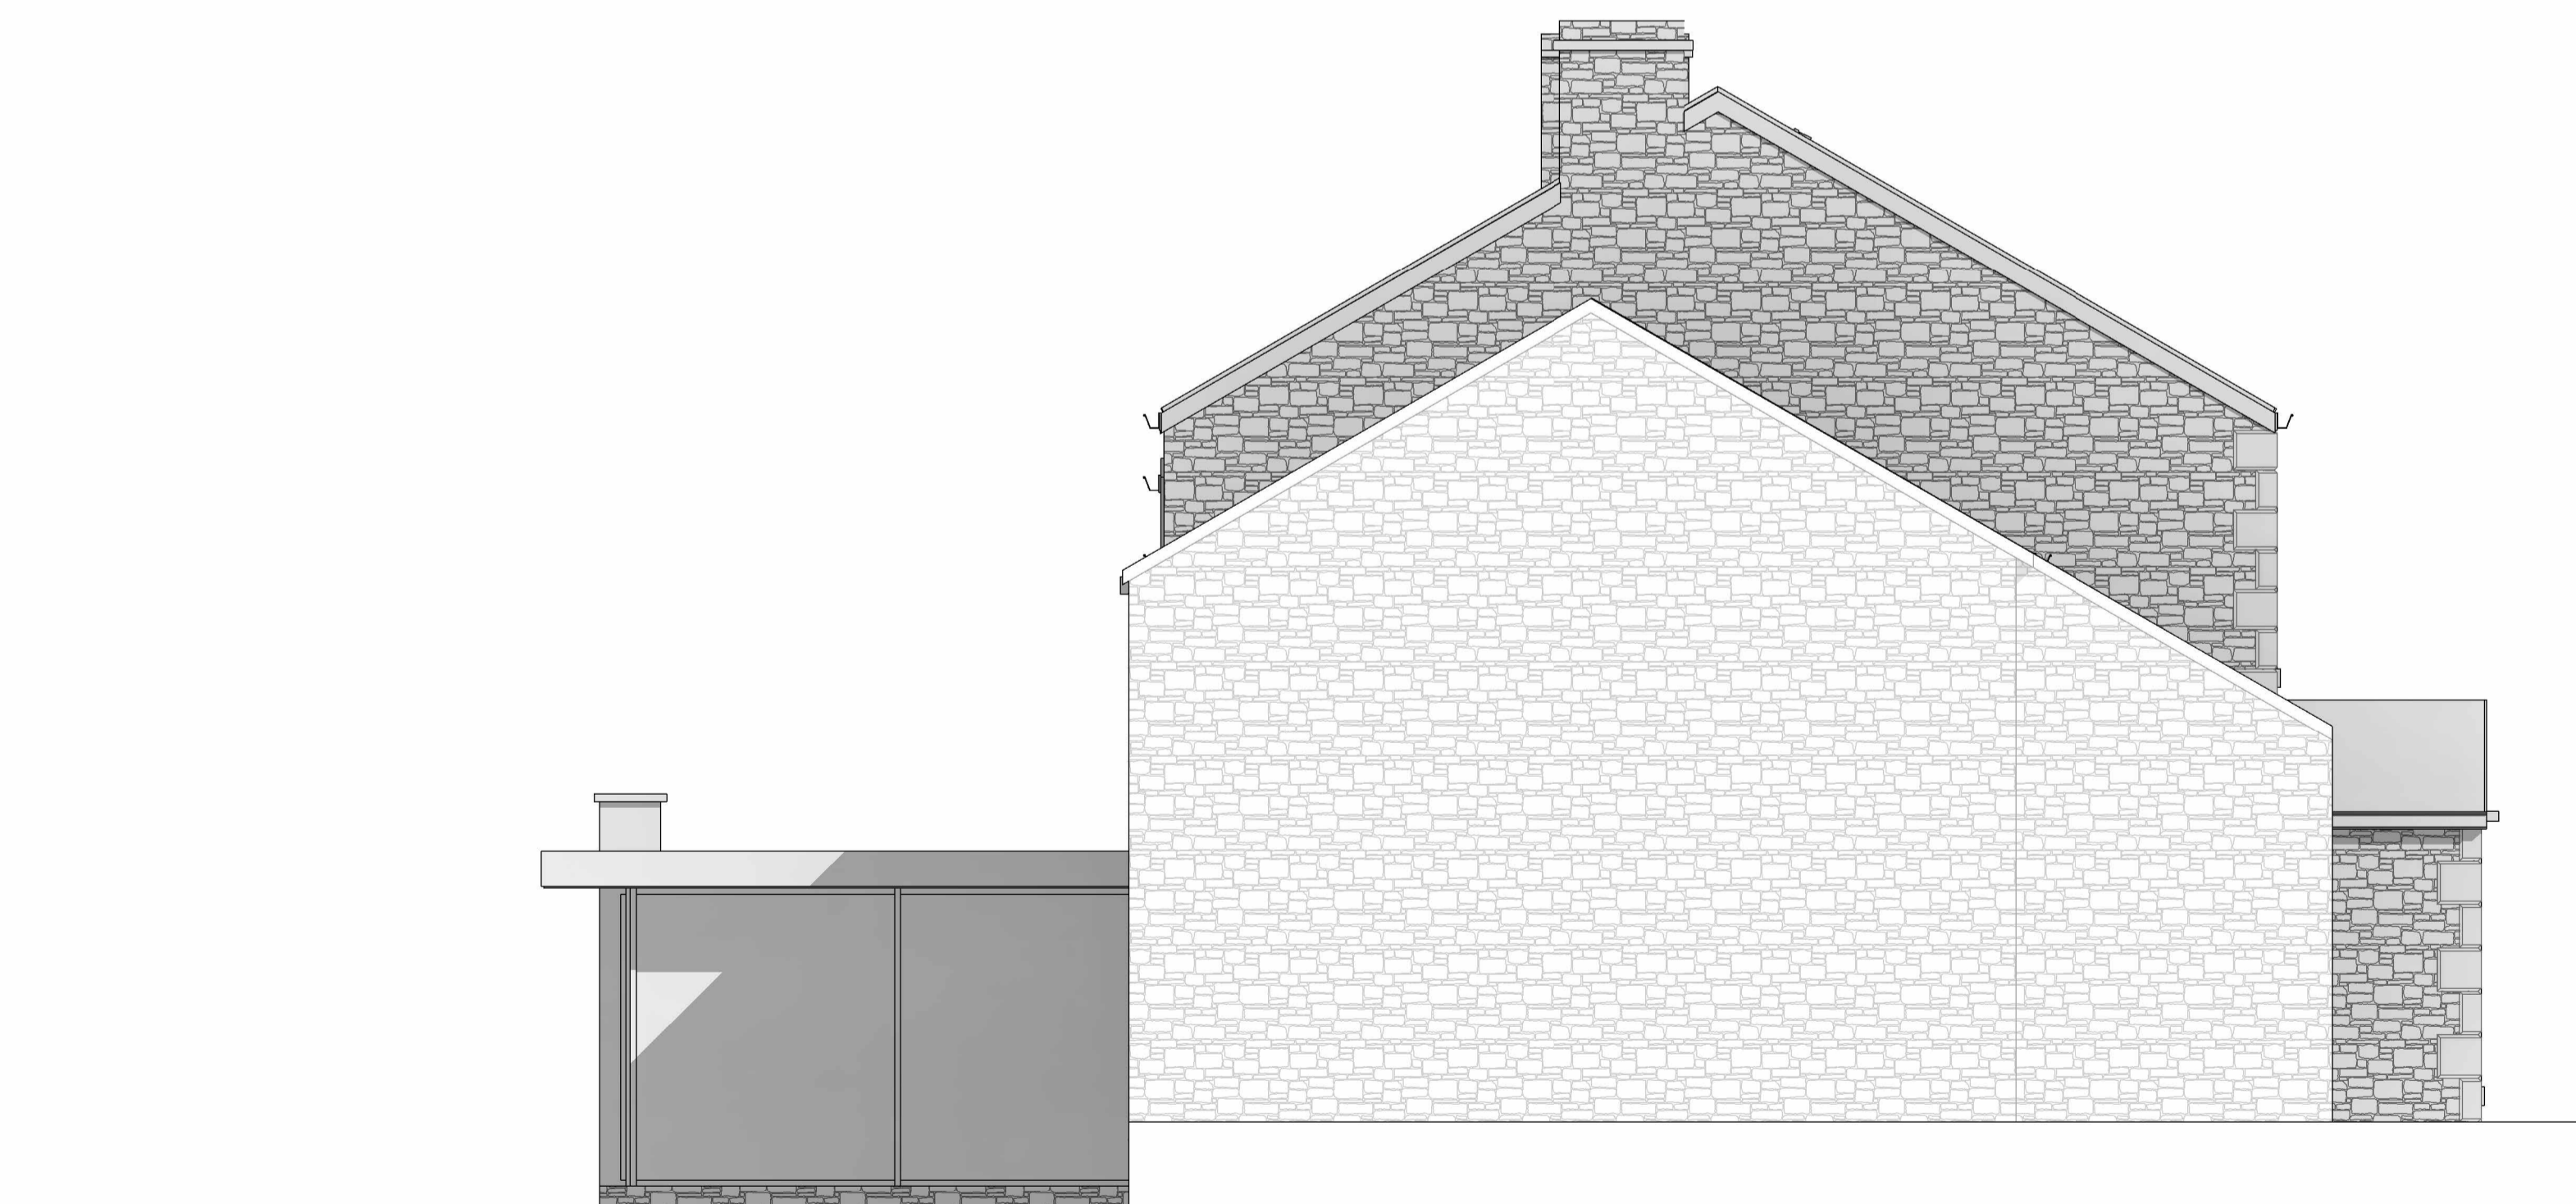

3 PROPOSED SOUTH
1 : 50

No.	Description	Date

CLIENT:
MR & MRS DIXON, HIGHER
EDGE FARM, TINKLERS
LANE, SLAIDBURN,
LANCASHIRE, BB7 4JJ

PROJECT: PROPOSED
REDEVELOPMENT AND
EXTENSIONS TO EXISTING
HOUSE

SHEET: PROPOSED ELEVATIONS 1

Project number PHA/907

Date 09/01/2024

Drawn by AW

Checked by PH

A3.3

Scale 1 : 50

Sheet size A1

NOTES:



2 PROPOSED EAST
1 : 50



1 PROPOSED WEST
1 : 50

No.	Description	Date

CLIENT:
MR & MRS DIXON, HIGHER
EDGE FARM, TINKLERS
LANE, SLAIDBURN,
LANCASHIRE, BB7 4JJ

PROJECT: PROPOSED
REDEVELOPMENT AND
EXTENSIONS TO EXISTING
HOUSE

SHEET: PROPOSED ELEVATIONS 2

Project number PHA/907

Date 09/01/2024

Drawn by AW

Checked by PH

A3.4

Scale 1 : 50

Sheet size A1