



Proposed Side Elevation

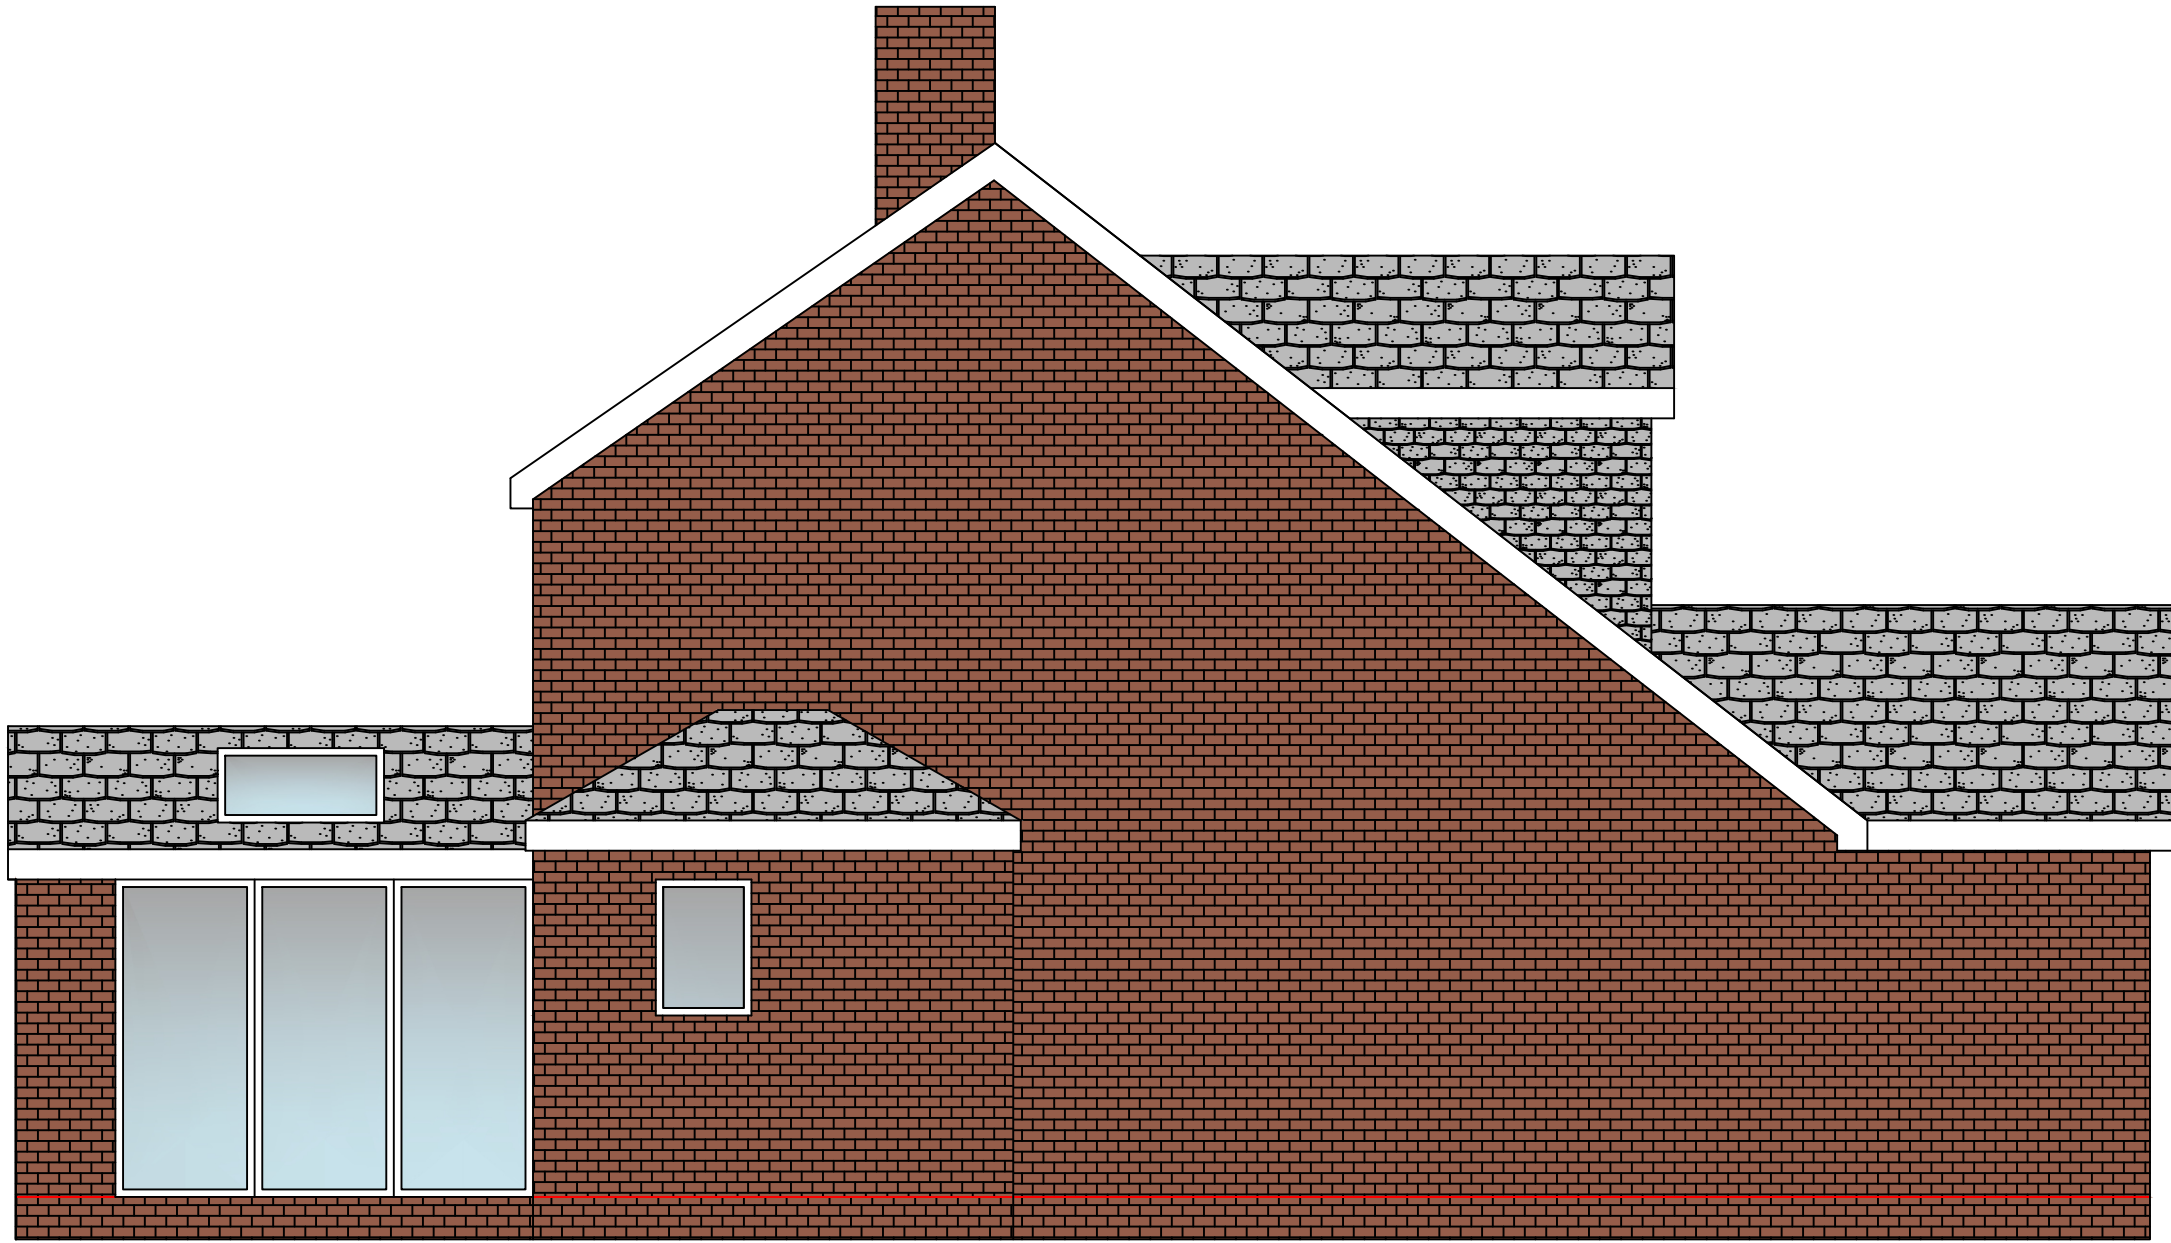


Proposed Front Elevation




Proposed Side Elevation

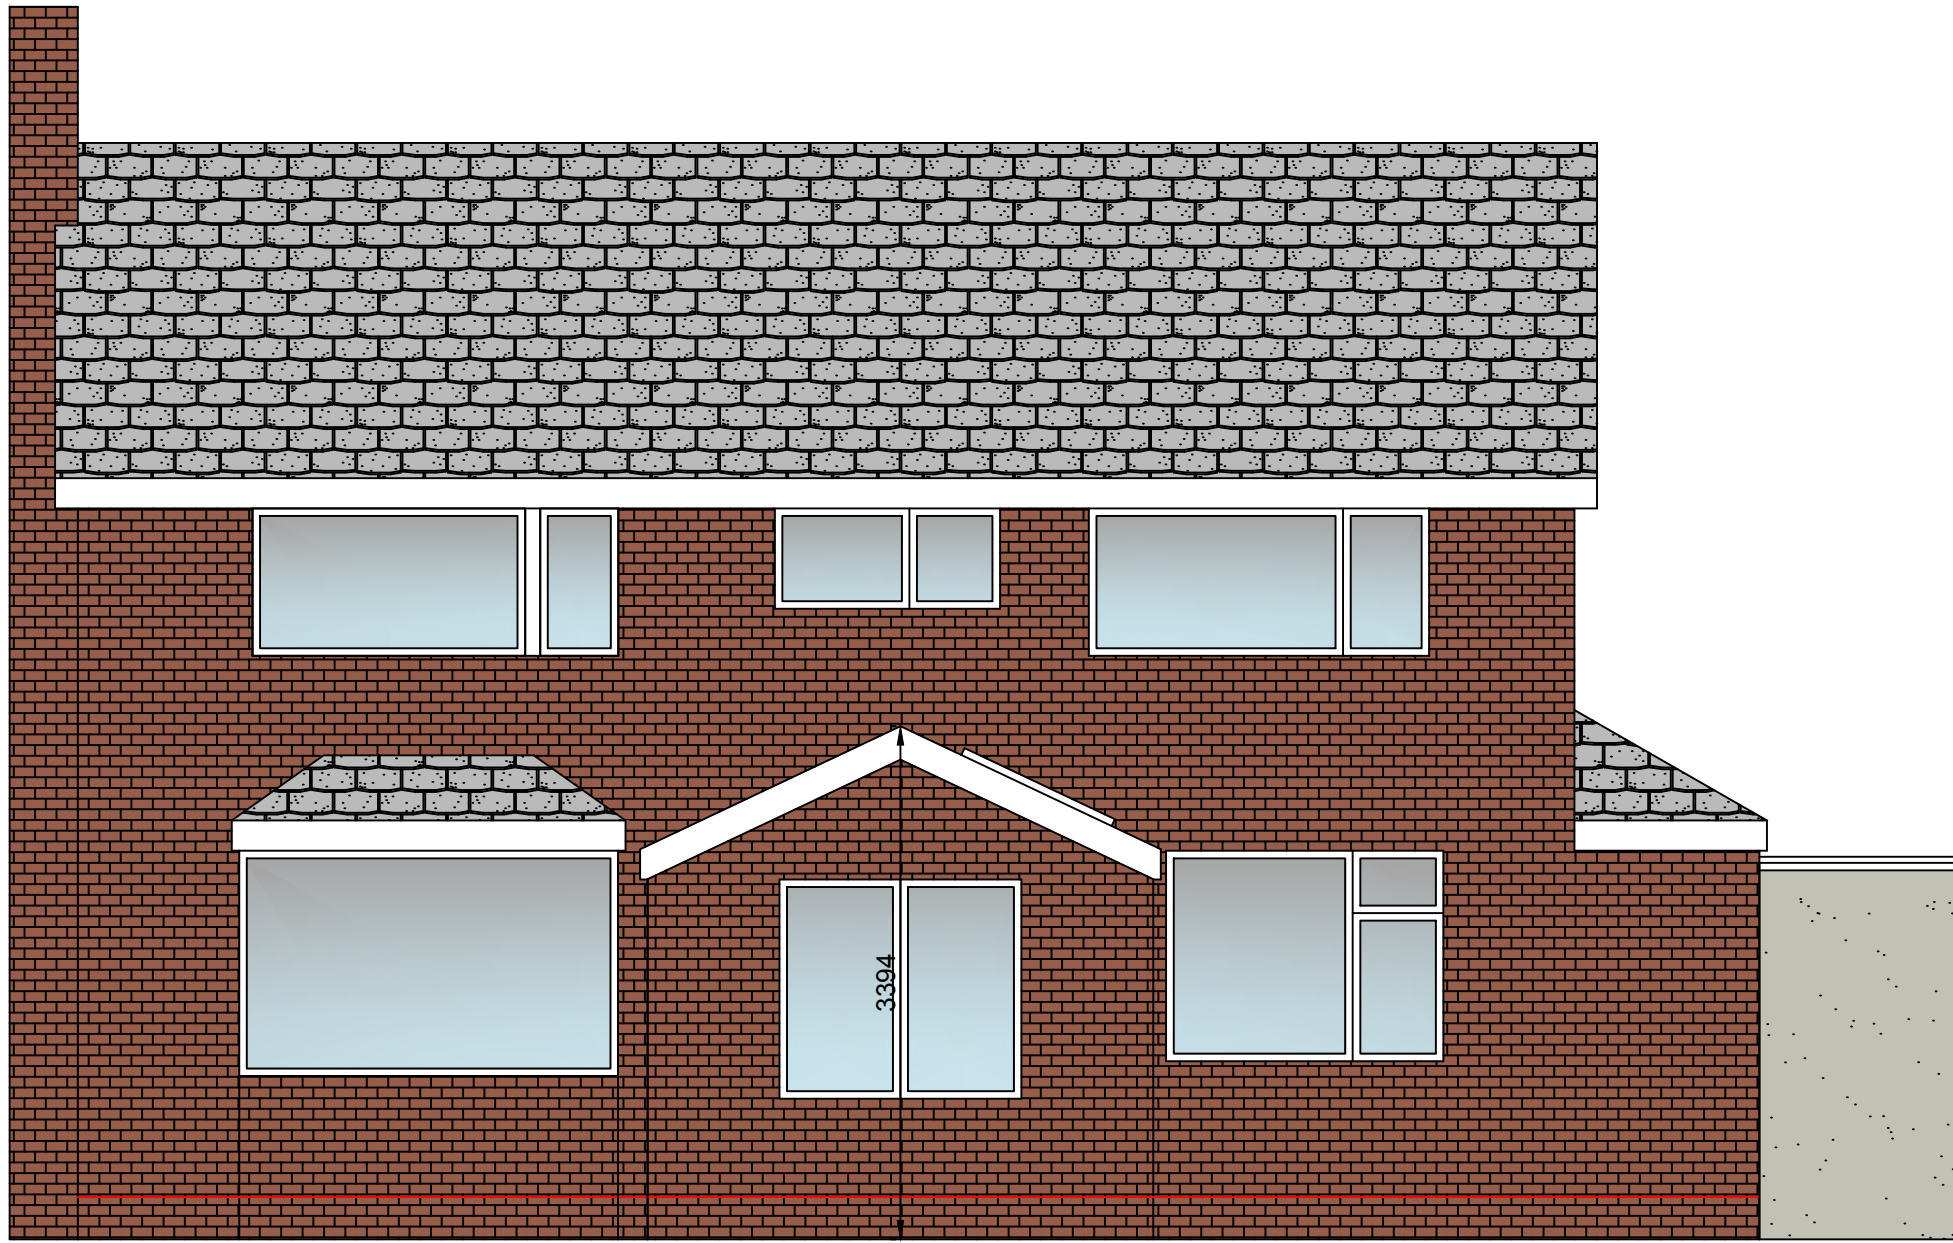


Proposed Rear Elevation

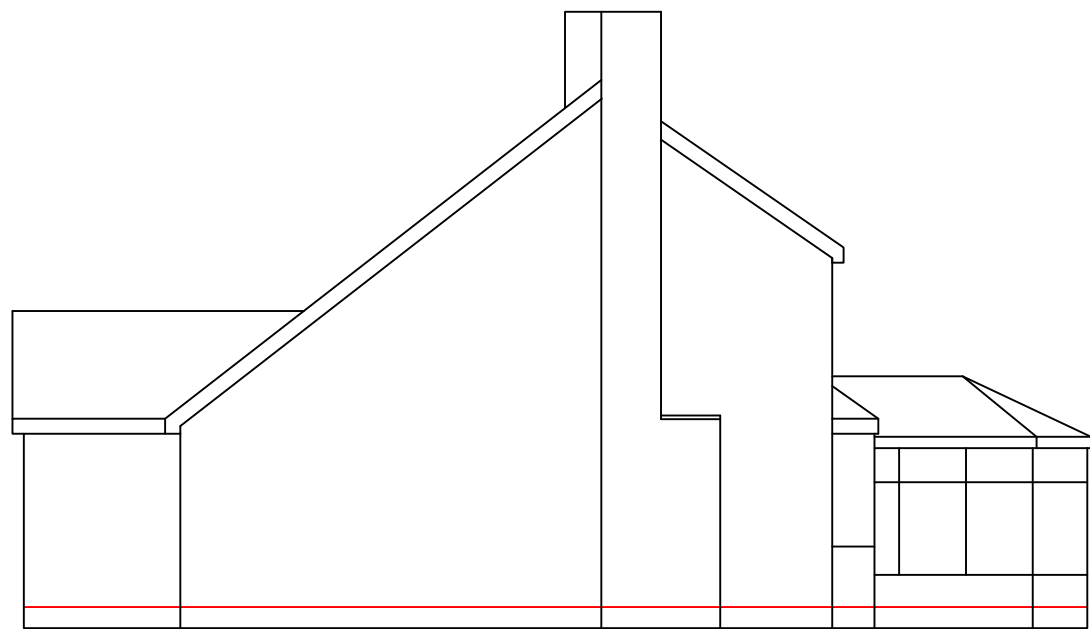


Existing Side Elevation

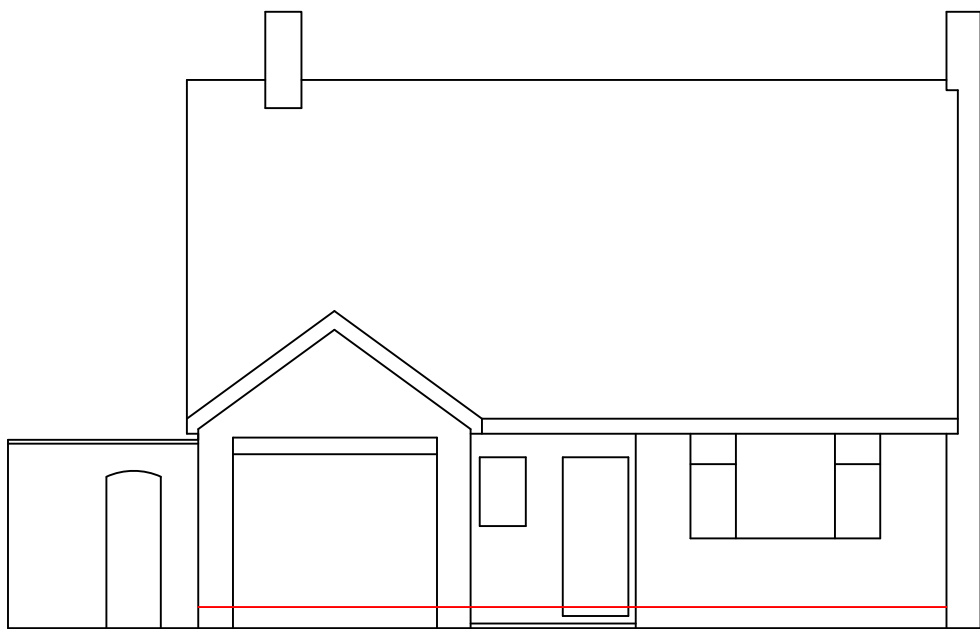

Existing Front Elevation

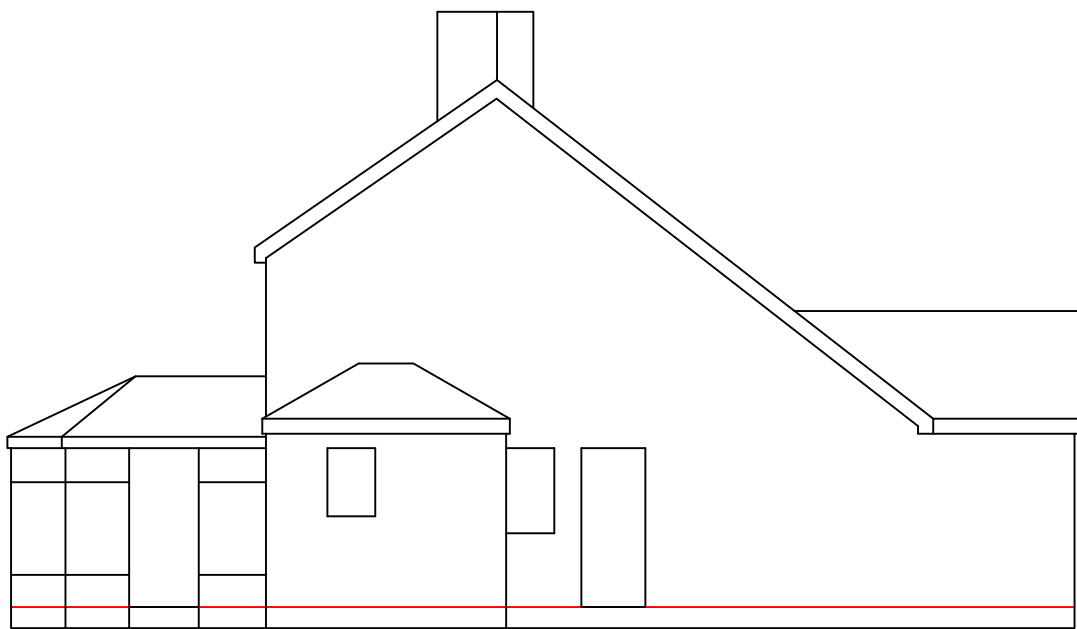

Existing Side Elevation

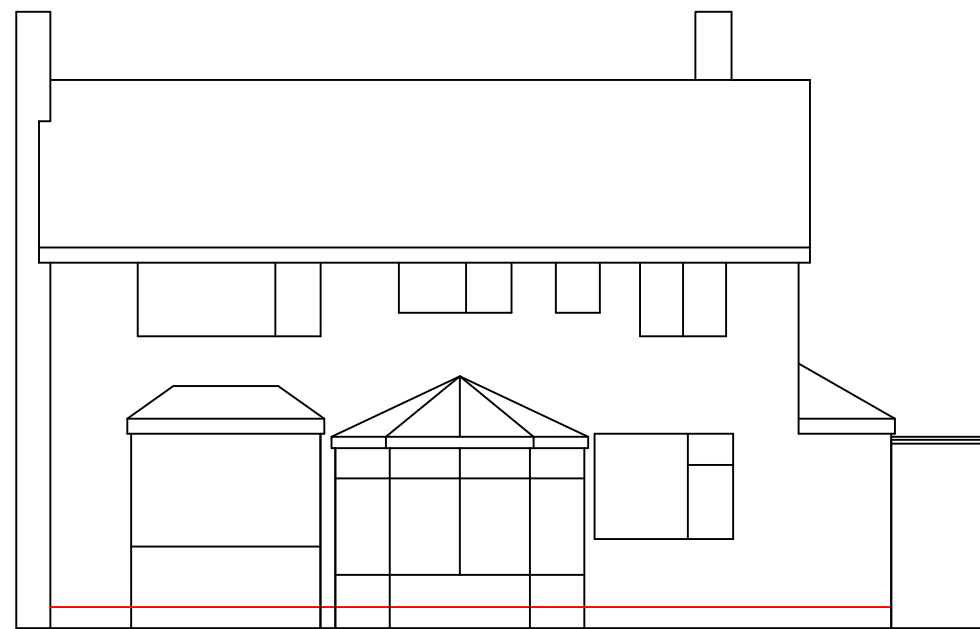

Existing Rear Elevation



Proposed alterations at :	
<b>39 Ribchester Road Wilshire BB1 9HU</b>	
CLIENT:	Mr & Mrs Brown
DATE:	December 2024
SCALE:	1:50 & 1:100 @ A1
DWG No:	Elevations
L.A:	
AMENDMENTS:	DATE:
<b>ENTWISTLE DESIGN SERVICES</b>	
7 Edgefield Astley Village Chorley PR7 1XH	Tel:01257 274976 E-Mail entwistledesign@aol.com