



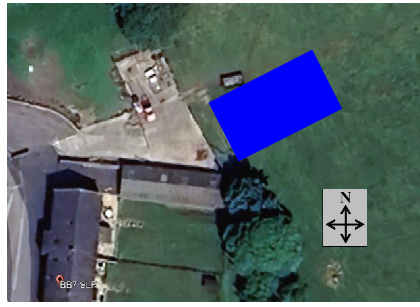


LOCATION
Scale 1:1250

THIS DRAWING IS A PLANNING SUBMISSION DRAWING BUT THE PLANNING DECISION NOTICE ISSUED BY THE LOCAL AUTHORITY SHOULD BE CONSIDERED AS BEING THE DEFINITIVE DOCUMENT WITH REGARD TO THE PERMISSION GRANTED.


THIS DRAWING SHOULD NOT BE USED AS A WORKING DRAWING OR FOR ERECTION PURPOSES . IT IS ONLY AN ELEVATION DRAWING FOR SUBMISSION TO THE LOCAL AUTHORITY TO TRY TO GAIN PLANNING PERMISSION.

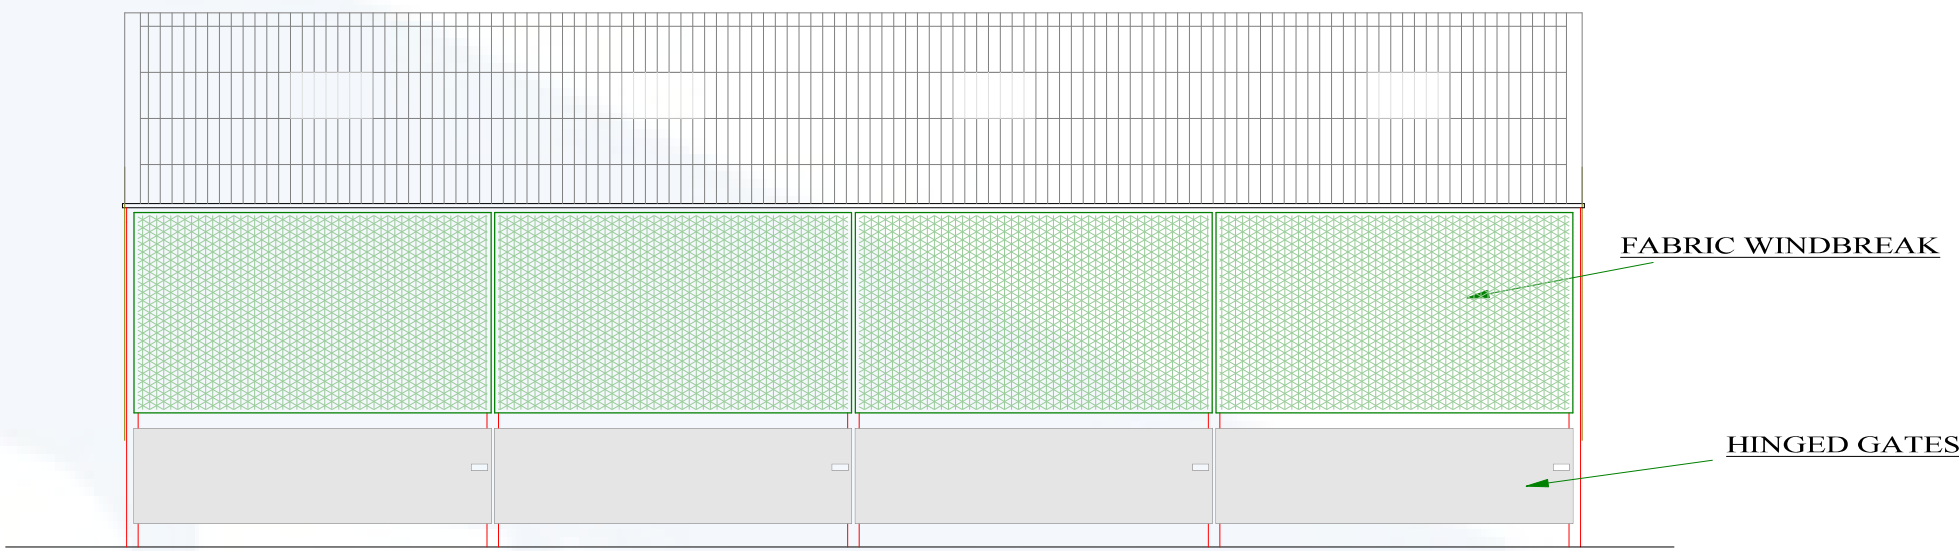


VIEW - NORTH ELEVATION

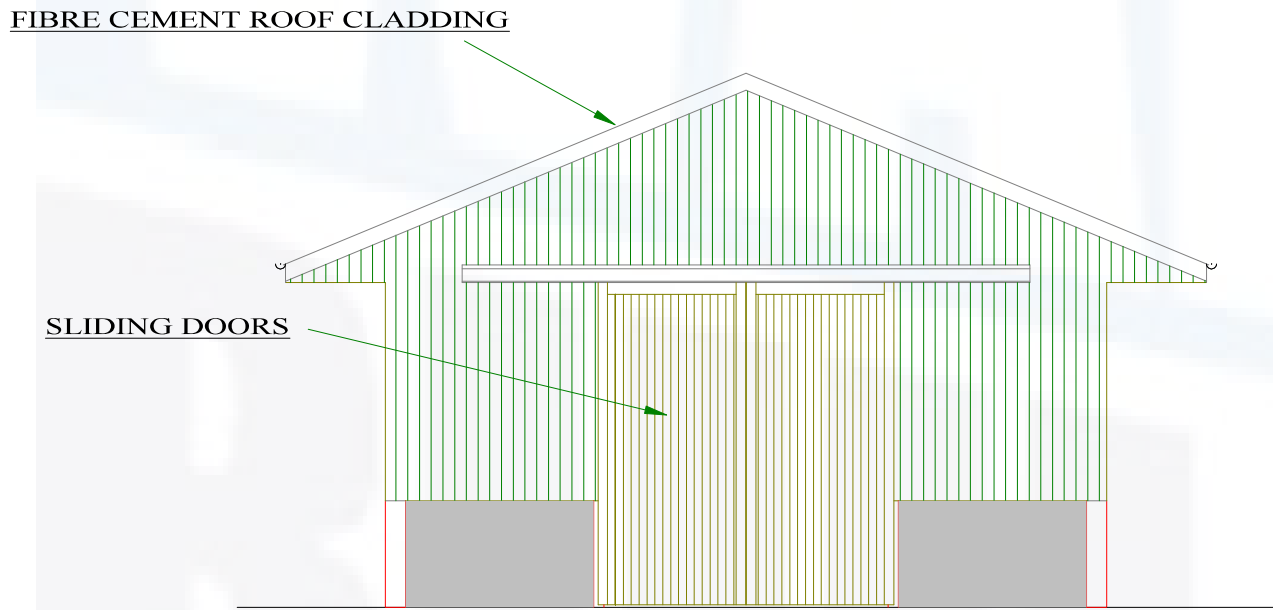


VIEW - THIS GABLE END

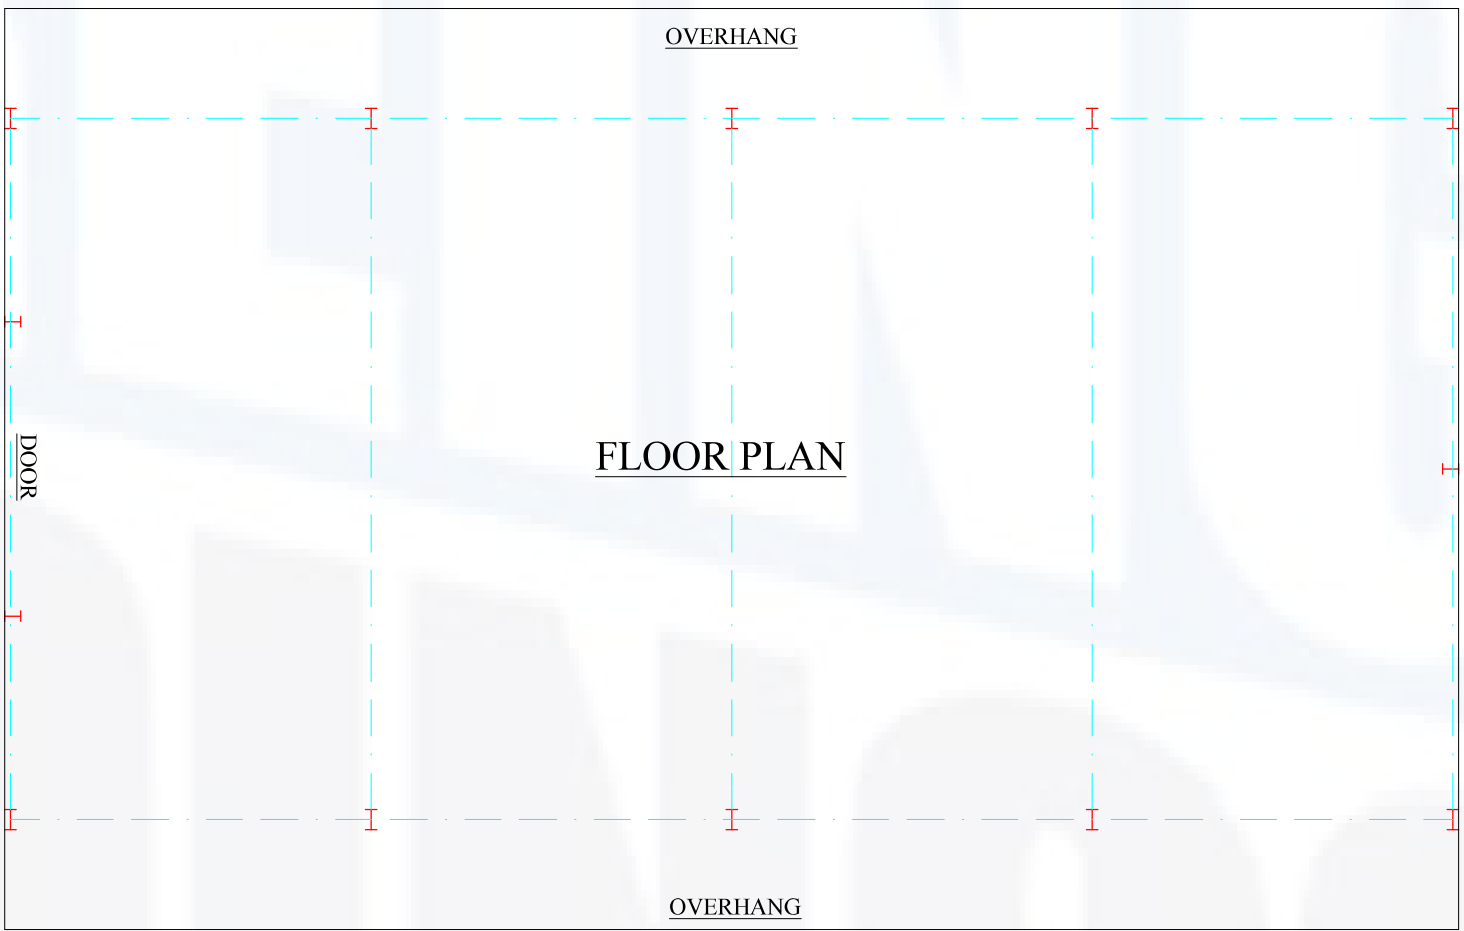


FLOOR PLAN

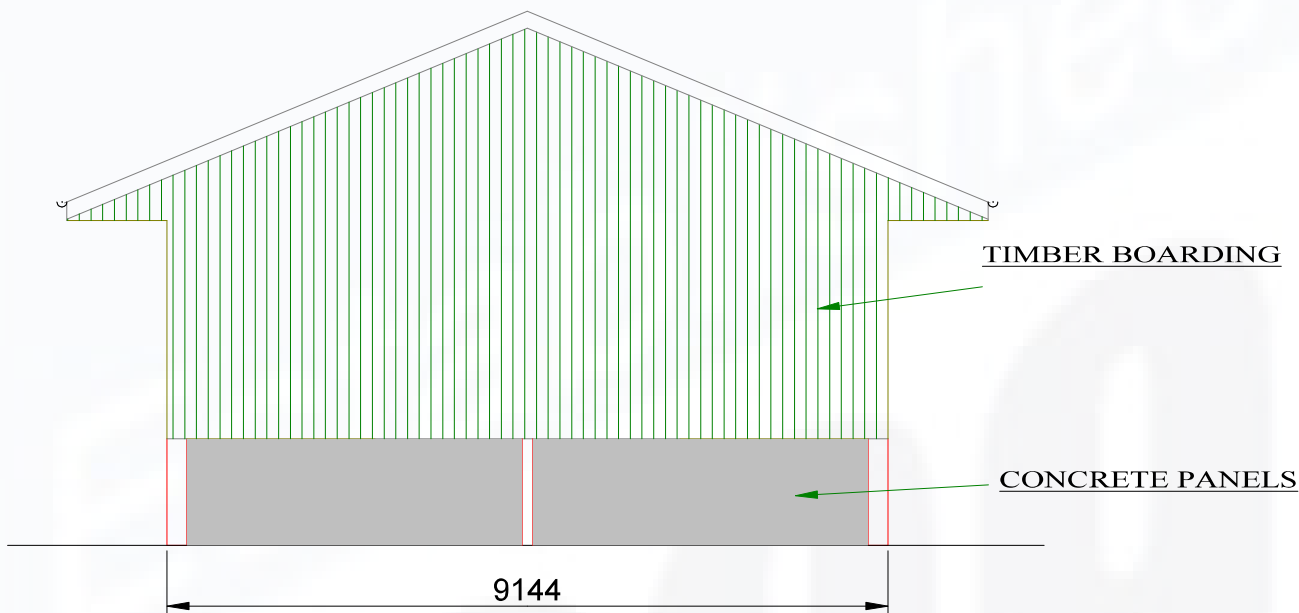


VIEW - THIS GABLE END

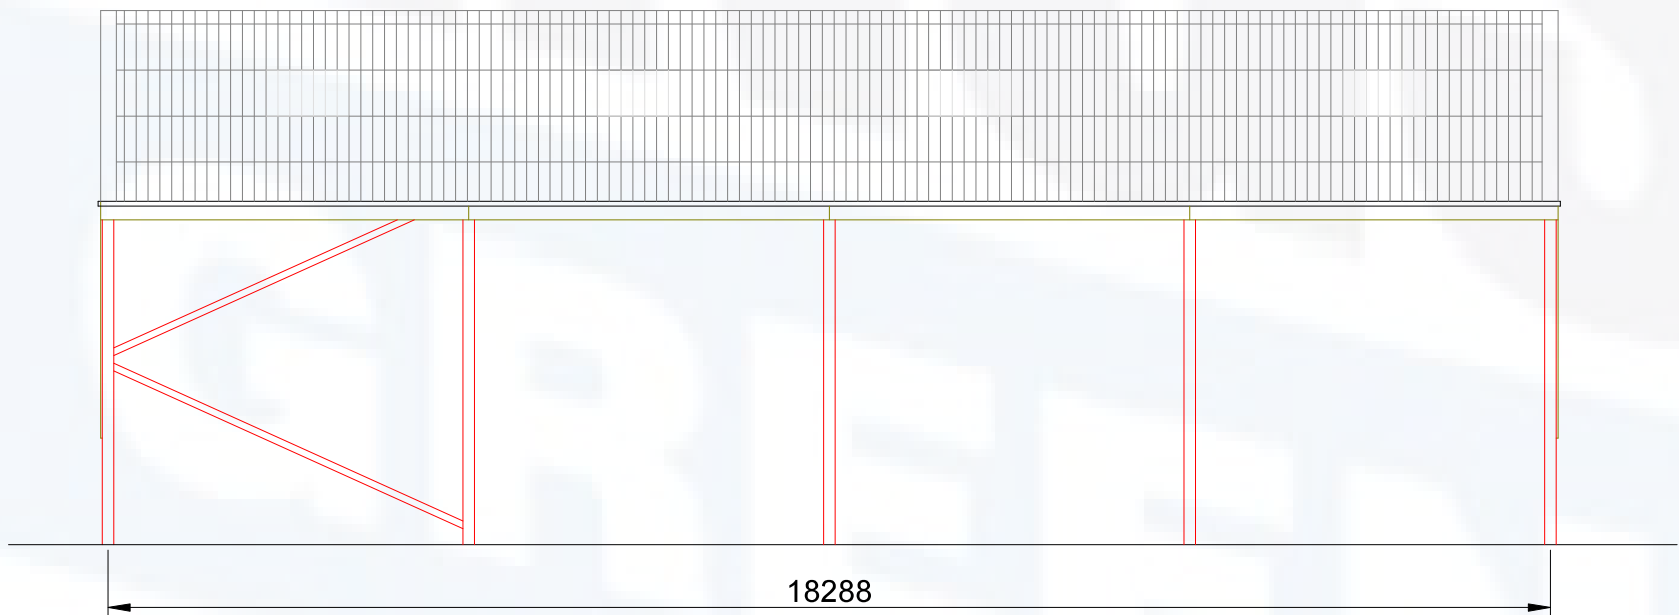

VIEW - SOUTH SIDE

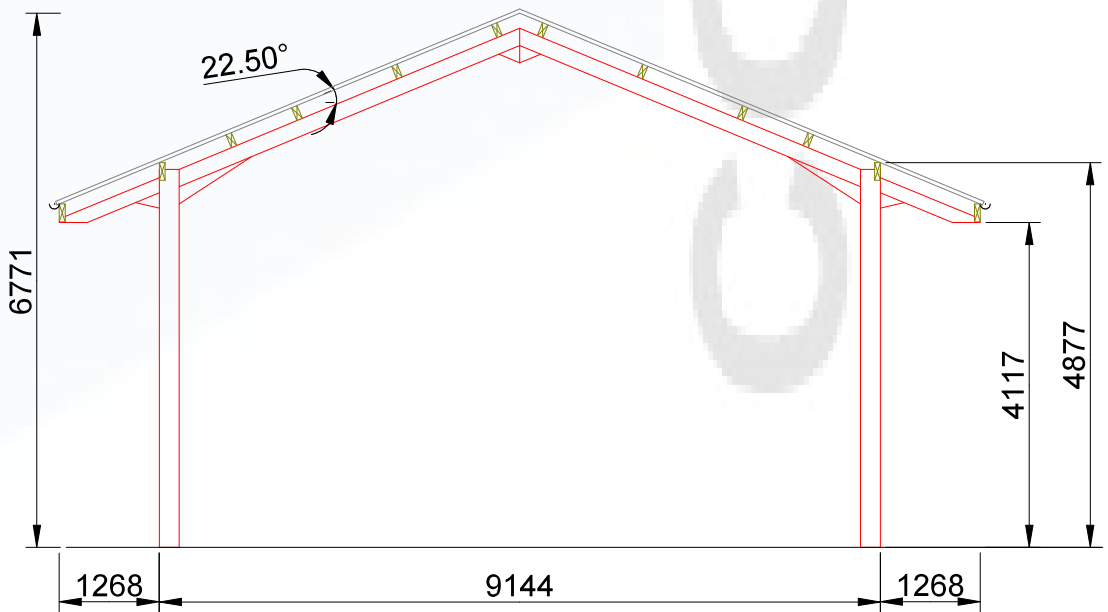

SECTION

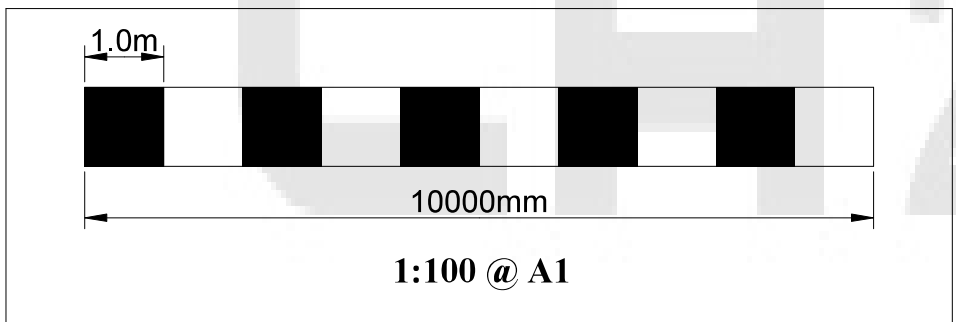

Rev A. Overhang added north side 08.01.2025

Client	Colliers Farm Whalley Old Road Billington Clitheroe BB7 9LF		
Job Title	PROPOSED NEW AGRICULTURAL BUILDING		
Drawing Title	PLAN AND ELEVATIONS		
 email: sales@wareingbuildings.co.uk web: www.wareingbuildings.co.uk J Wareing & Son (Wrea Green) Ltd Whinbrick Works Blackpool Road Westby Preston PR4 2RJ Tel: 01772 682159 or 01772 682924 Fax: 01772 671071			
Scale 1:100 @ A1	Date Dec 2024	Drawn AW	
Drawing Number	P7231-01		Rev.