


NOTES  
 THIS DRAWING IS TO BE READ IN CONJUNCTION WITH ALL OTHER DRAWINGS FOR THIS PROJECT. ALL LEVELS AND DIMENSIONS ARE TO BE CHECKED ON SITE BY THE CONTRACTOR, PRIOR TO PLACING ORDERS OR COMMENCING ANY OF THE RELEVANT WORKS. ALL DIMENSIONS ARE IN MILLIMETRES UNLESS STATED OTHERWISE. ANY DISCREPANCIES BETWEEN THE INFORMATION SHOWN ON THE PLAN AND THAT FOUND ON SITE ARE TO BE REPORTED TO THE DESIGNER IMMEDIATELY.

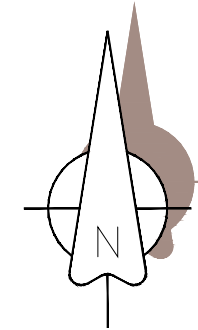

A 18.03.25 Sight lines added for LHA

Rev.	Date	Description

**A.L.H. Design Services**  
 Barley Cottage, Brewery Street, Longridge, Lancs  
 PR3 3NB, Tel & Fax : (01772) 785719

Client

Mr J Drinkall,  
 Cheethall Farm,  
 Edisford Road,  
 Clitheroe,  
 Lancs, BB7 3LH

Job/Scheme Title

**CONVERSION OF REDUNDANT BARN TO FORM TWO DWELLINGS**


62.2m

Edisford Bridge Farm

Drawing Title

EXISTING SITE PLAN

Job/Scheme Number		Drawing Number	
0755/93		Drawing No 01A	
Scale	Date	Drawn	Checked
1 / 2500	Sept24	a.t.l-h.	

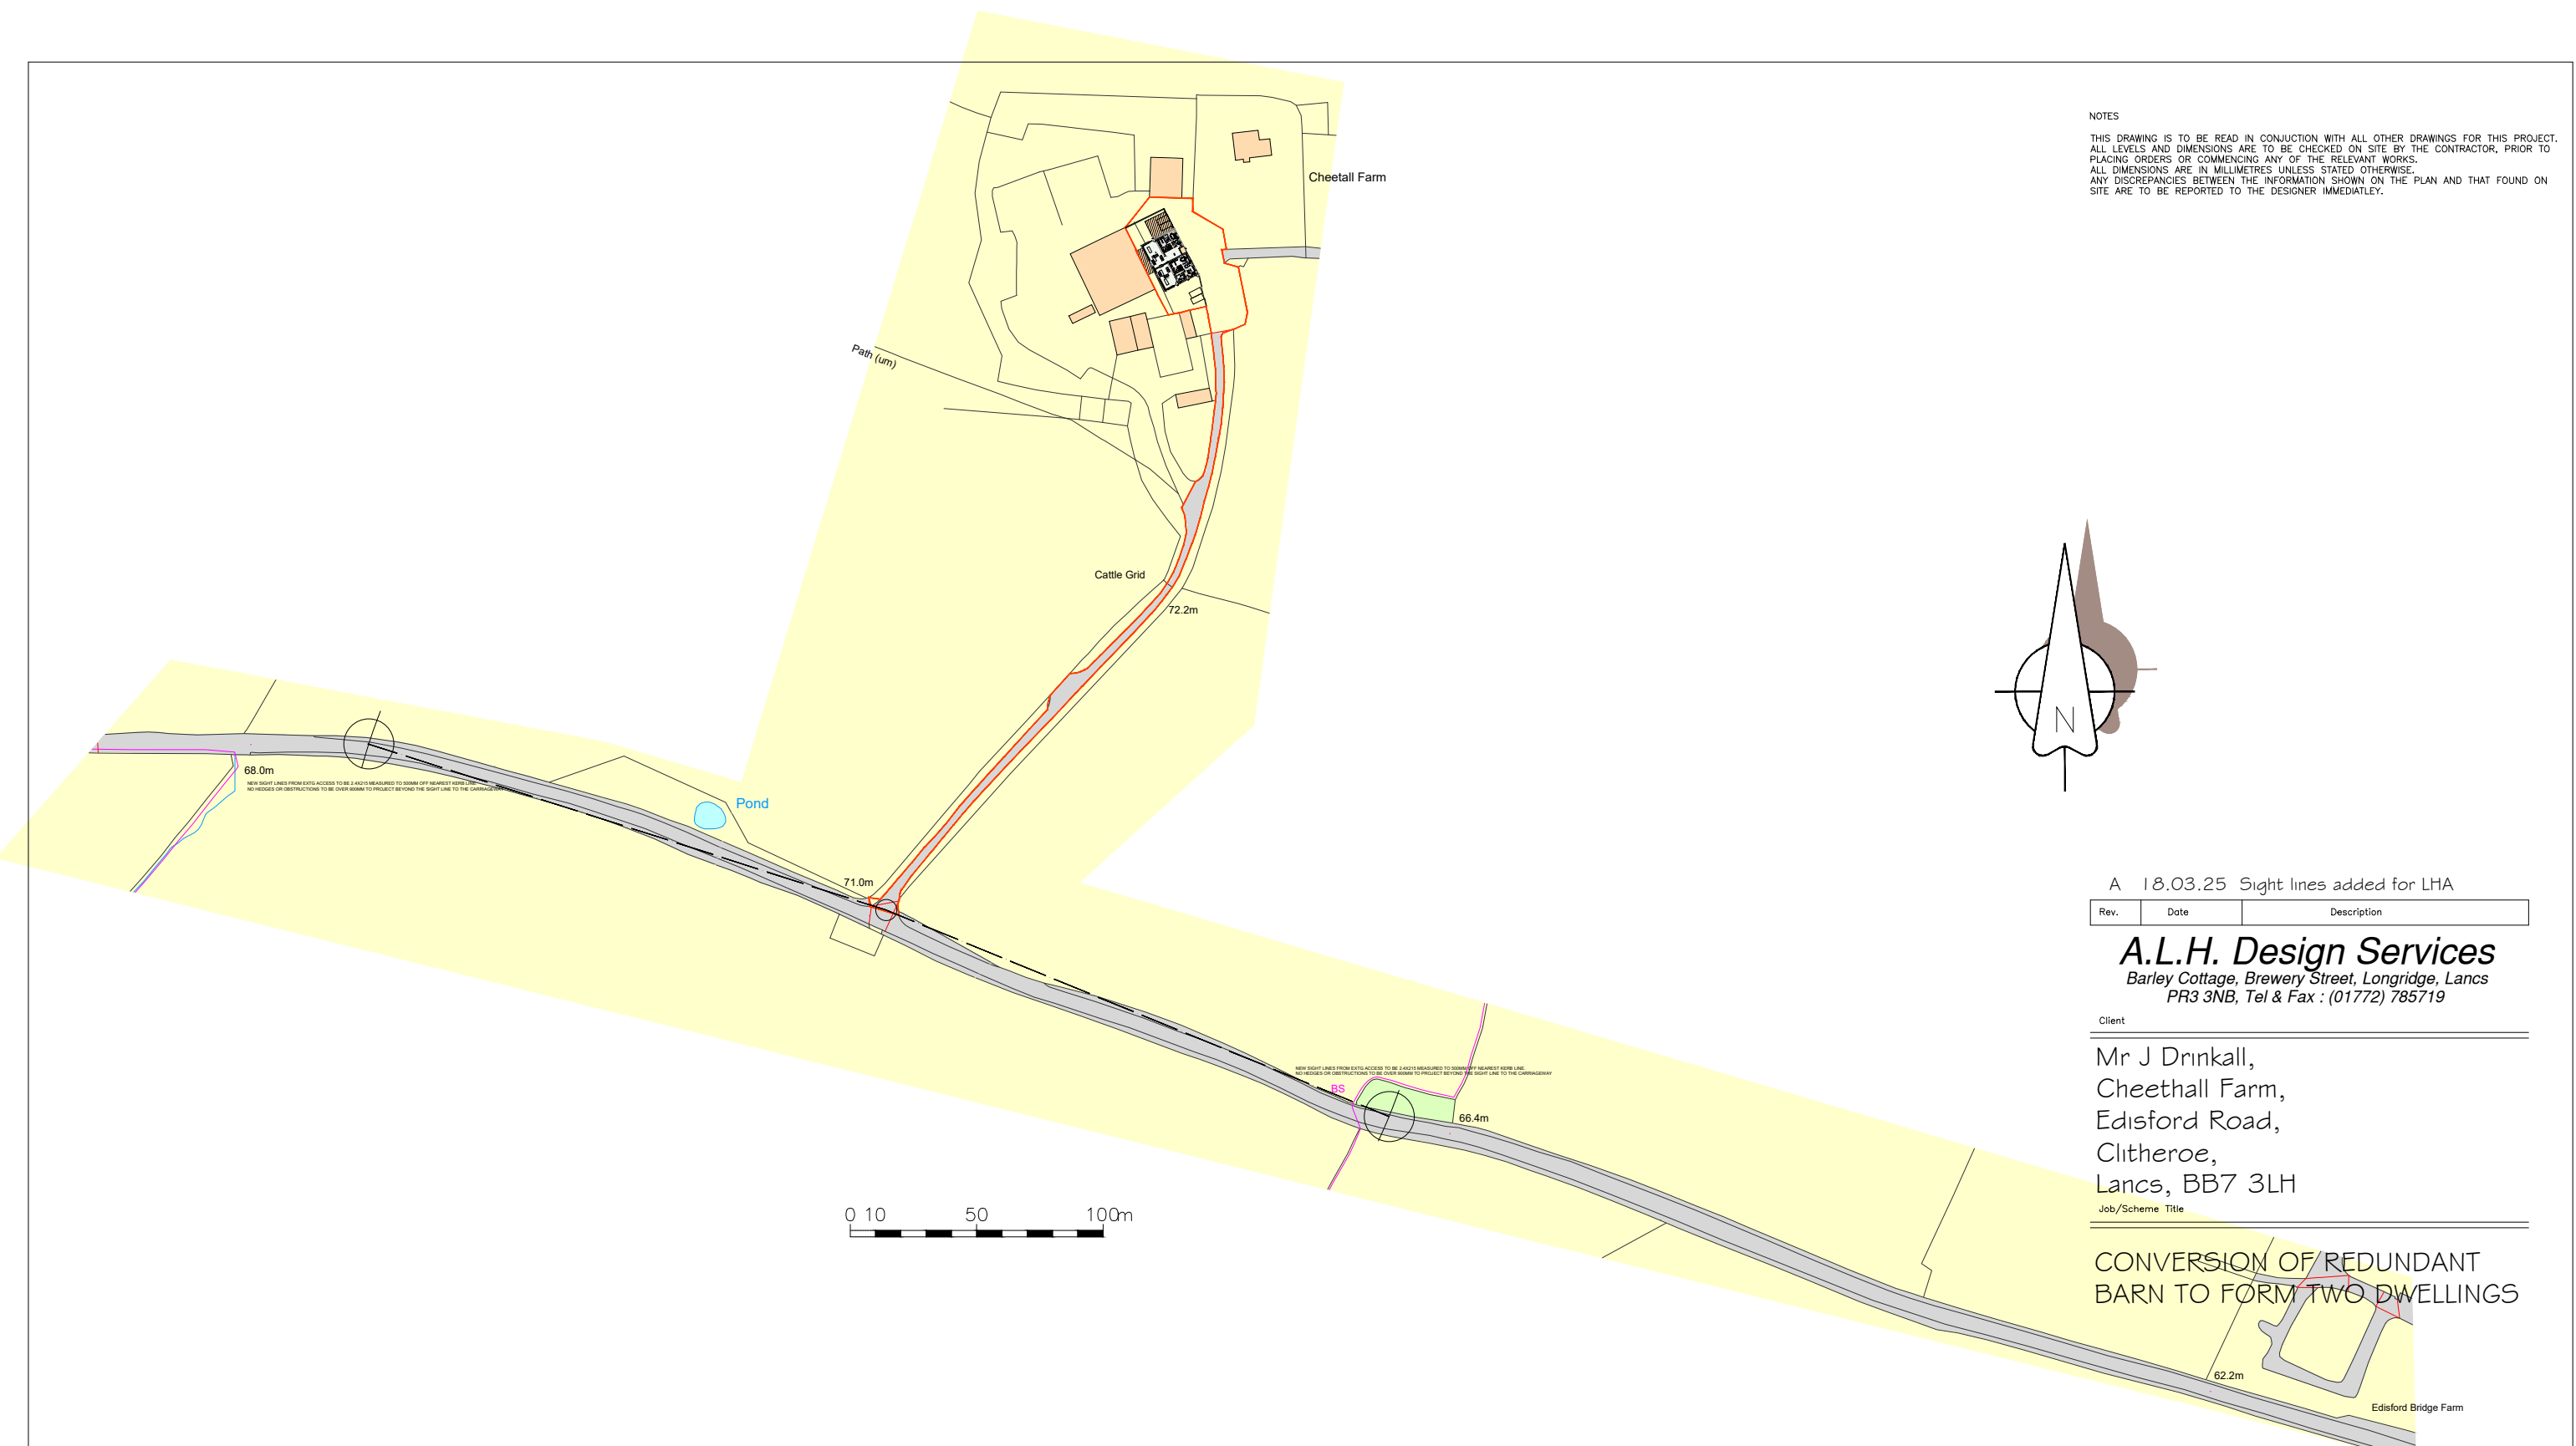

Ordnance Survey, (c) Crown Copyright 2025. All rights reserved. Licence number 10002432