


NOTES
 THIS DRAWING IS TO BE READ IN CONJUNCTION WITH ALL OTHER DRAWINGS FOR THIS PROJECT. ALL LEVELS AND DIMENSIONS ARE TO BE CHECKED ON SITE BY THE CONTRACTOR, PRIOR TO PLACING ORDERS OR COMMENCING ANY OF THE RELEVANT WORKS. ALL DIMENSIONS ARE IN MILLIMETRES UNLESS STATED OTHERWISE. ANY DISCREPANCIES BETWEEN THE INFORMATION SHOWN ON THE PLAN AND THAT FOUND ON SITE ARE TO BE REPORTED TO THE DESIGNER IMMEDIATELY.

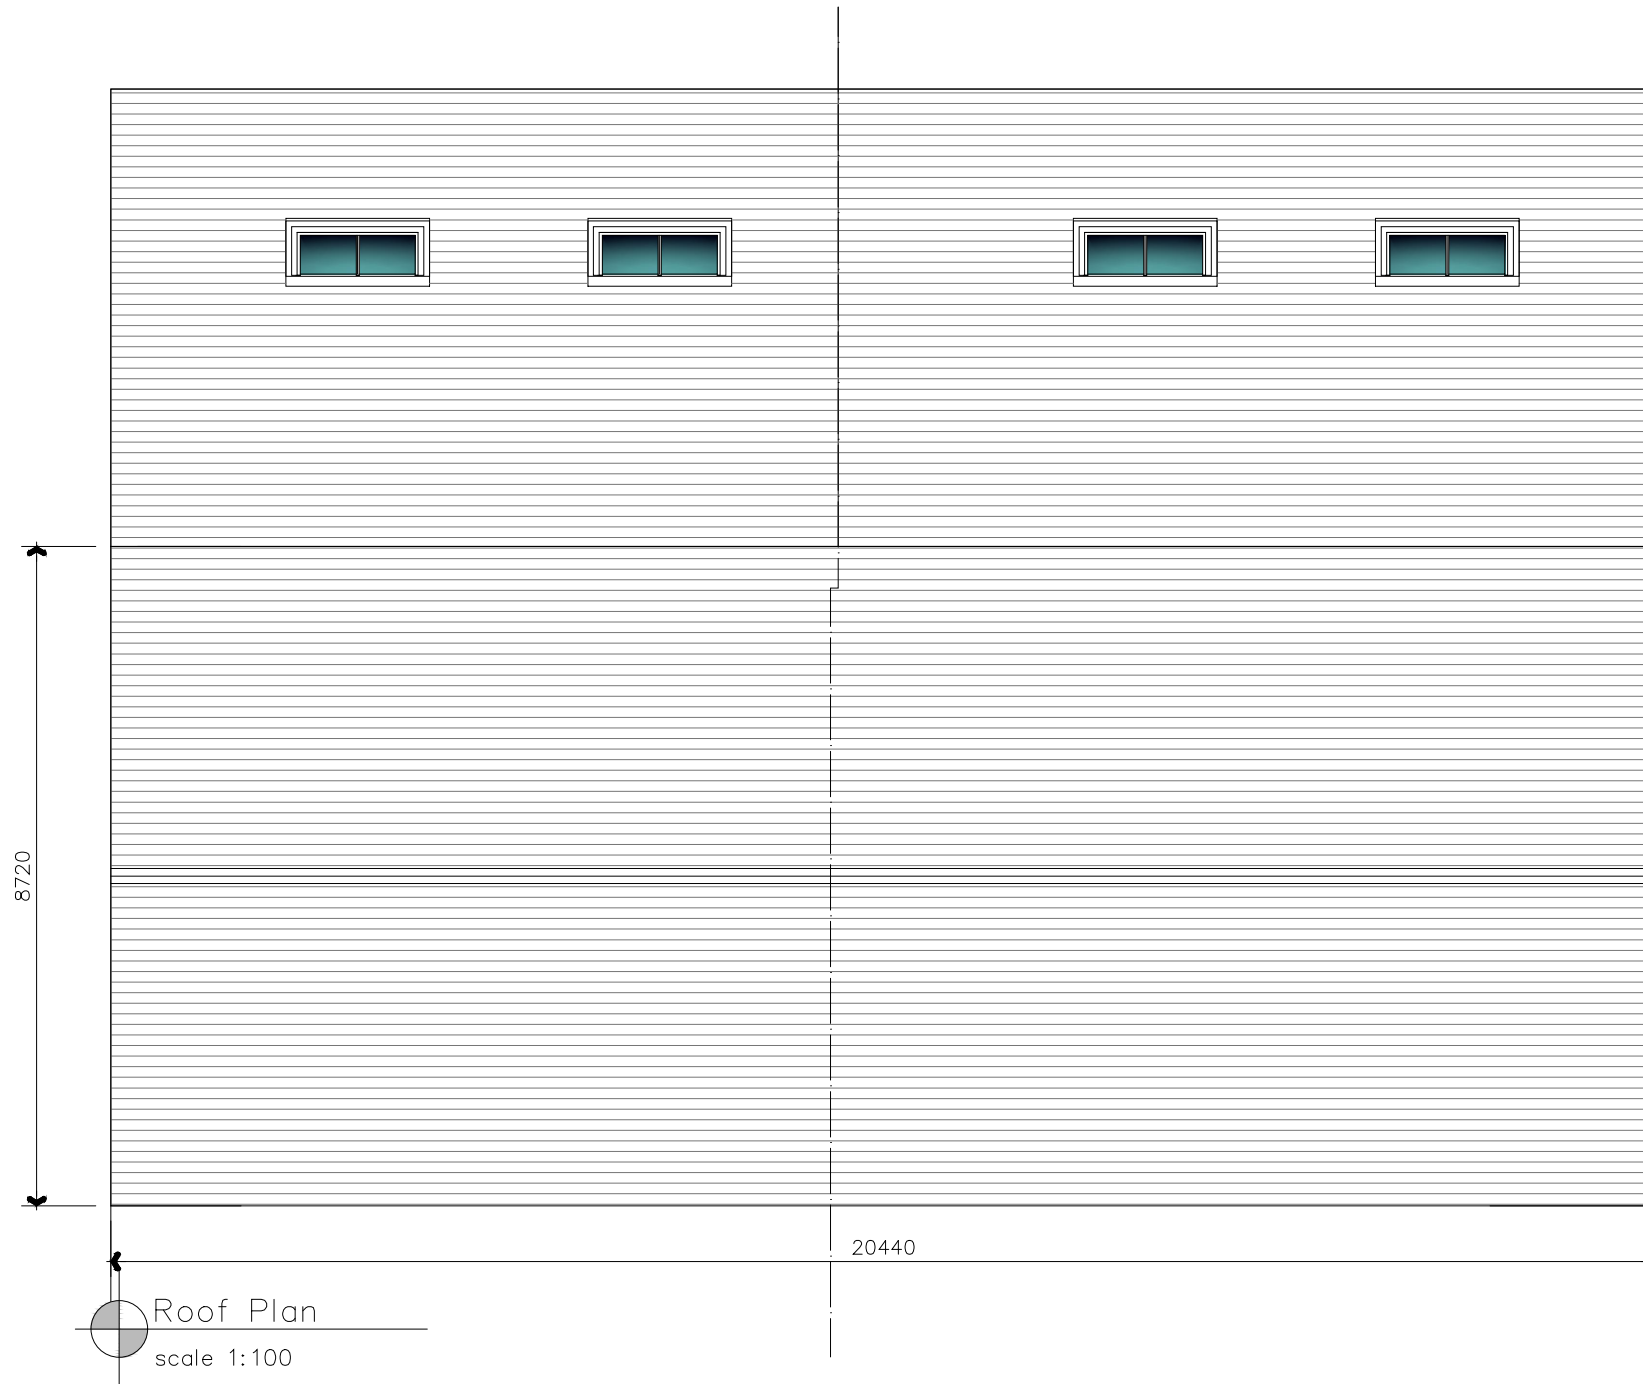

A 29.05.25 Alts for Planning Consultant and rooflights

| Rev. | Date | Description |
|------|------|-------------|
|------|------|-------------|

A.L.H. Design Services
 Barley Cottage, Brewery Street, Longridge, Lancs
 PR3 3NB, Tel & Fax : (01772) 785719

Client

Mr J Drinkall,
 Cheethall Farm,
 Edisford Road,
 Clitheroe,
 Lancs, BB7 3LH

Job/Scheme Title

CONVERSION OF REDUNDANT BARN TO FORM TWO DWELLINGS

Drawing Title

PROPOSED ROOF PLAN

| Job/Scheme Number | Drawing Number |
|-------------------|----------------|
|-------------------|----------------|

0755/93 Drawing No 12A

| Scale | Date | Drawn | Checked |
|-------|------|-------|---------|
|-------|------|-------|---------|

1 / 500 | Sept24 | a.t.l-h.