
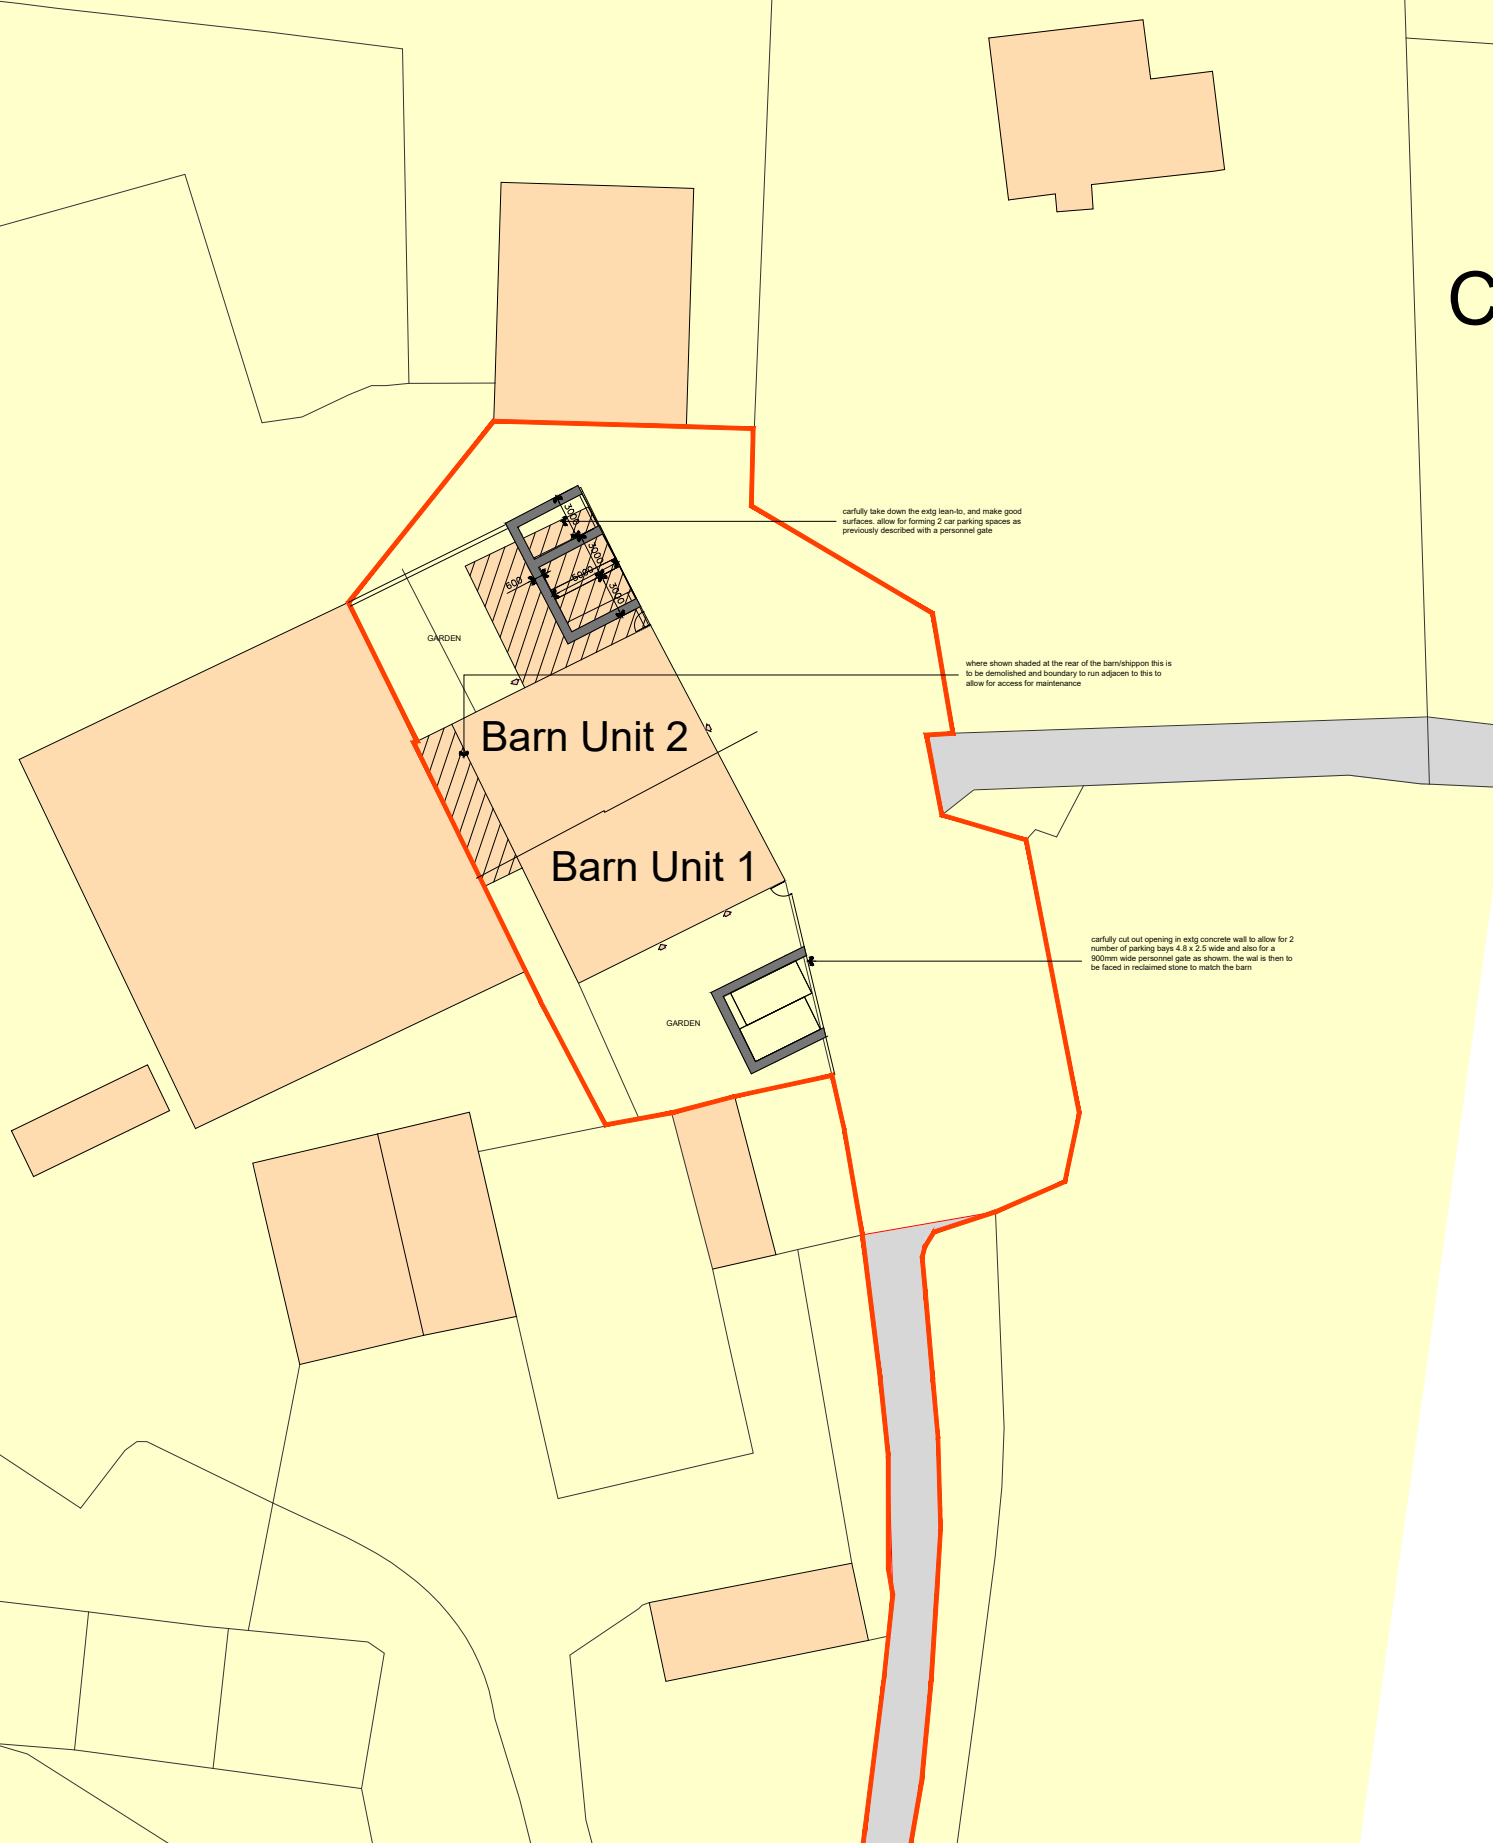


NOTES
 THIS DRAWING IS TO BE READ IN CONJUNCTION WITH ALL OTHER DRAWINGS FOR THIS PROJECT. ALL LEVELS AND DIMENSIONS ARE TO BE CHECKED ON SITE BY THE CONTRACTOR, PRIOR TO PLACING ORDERS OR COMMENCING ANY OF THE RELEVANT WORKS. ALL DIMENSIONS ARE IN MILLIMETRES UNLESS STATED OTHERWISE. ANY DISCREPANCIES BETWEEN THE INFORMATION SHOWN ON THE PLAN AND THAT FOUND ON SITE ARE TO BE REPORTED TO THE DESIGNER IMMEDIATELY.

Cheetall Farr

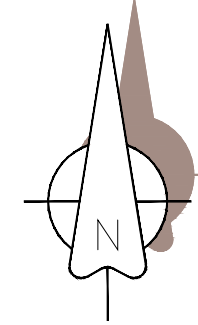

- B 26.03.25 car parking amended to suit LHA comments
- A 05.02.25 note omitted to breakup hardstanding

Rev.	Date	Description
------	------	-------------

A.L.H. Design Services
 Barley Cottage, Brewery Street, Longridge, Lancs
 PR3 3NB, Tel & Fax : (01772) 785719

Client
 Mr J Drinkall,
 Cheethall Farm,
 Edisford Road,
 Clitheroe,
 Lancs, BB7 3LH
 Job/Scheme Title

CONVERSION OF REDUNDANT
 BARN TO FORM TWO DWELLINGS

Drawing Title
PROPOSED SITE PLAN

Job/Scheme Number		Drawing Number	
0755/93		Drawing No 08B	
Scale	Date	Drawn	Checked
1 / 500	Sept24	a.t.l-h.	