

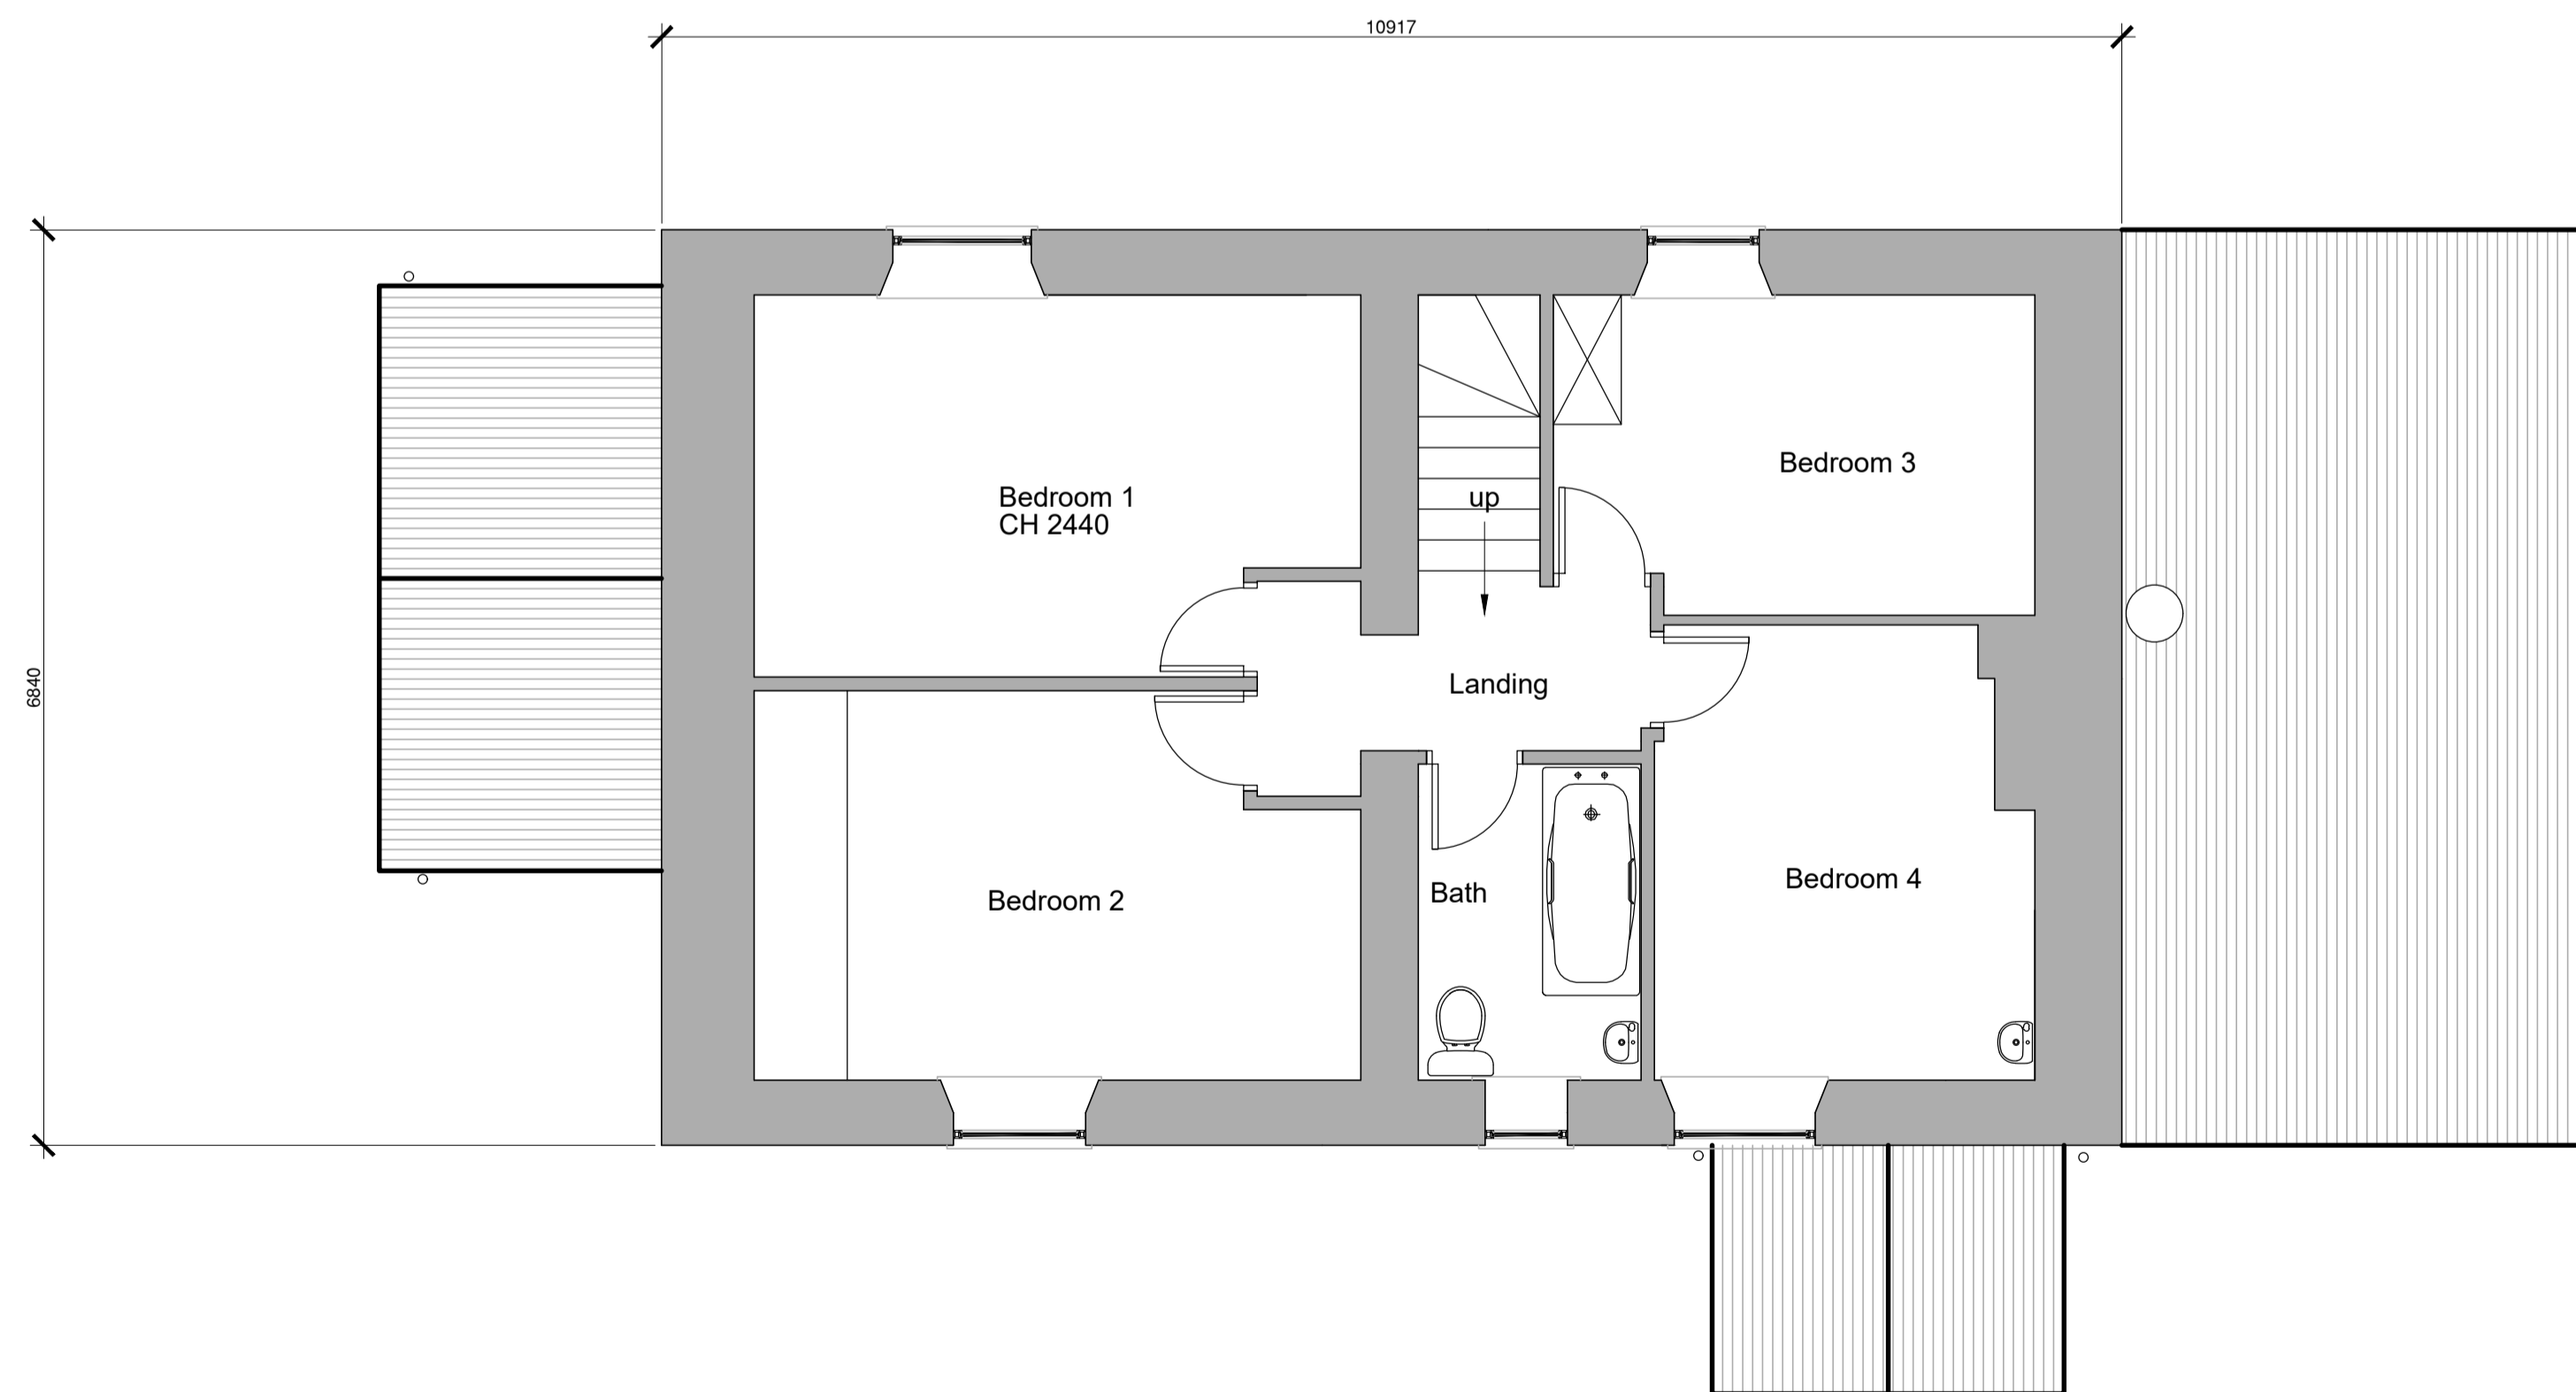
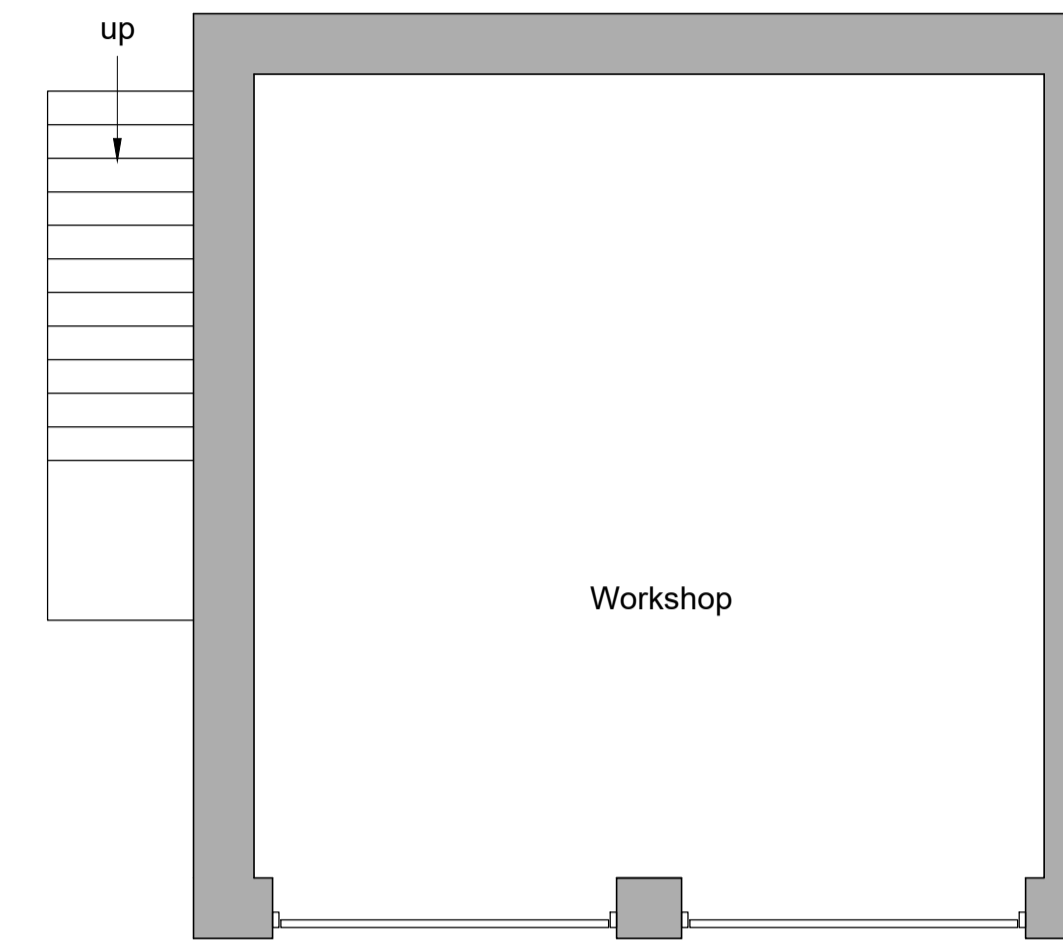


Existing Ground Floor Plan Scale 1:50

 

Existing First Floor Plan Scale 1:50

 

2) All dimensions shown on this drawing are in meters/millimeters unless otherwise noted.
 3) The contractor is to confirm all dimensions on site prior to commencing work and advise of any discrepancies immediately to the Architect.

OGDEN DESIGN CONSULTANTS	
T : 07968493550 E : RYAN@OGDENDESIGN.CO.UK W : WWW.OGDENDESIGNCONSULTANTS.CO.UK	
PROJECT Mr John Barton Dilworth Cottage, Ward Green Lane, Longridge, PR3 2ZL	
DRAWING TITLE Existing Plans	
DATE November 2024	DRAWN BY RCO
SCALE 1:50@A1	CHECKED RO
DWG No 1403 - L01(001)	REVISION -