






EXISTING FRONT ELEVATION

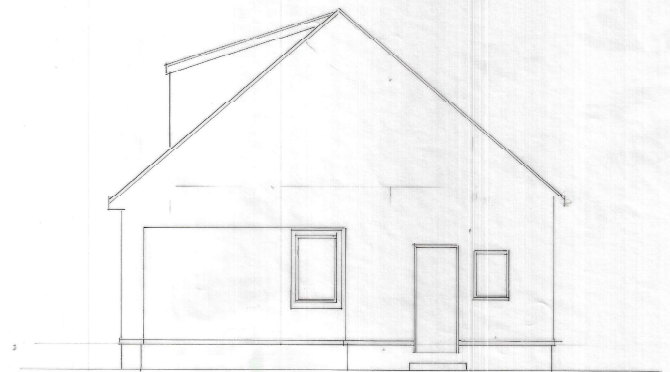

EXISTING SIDE

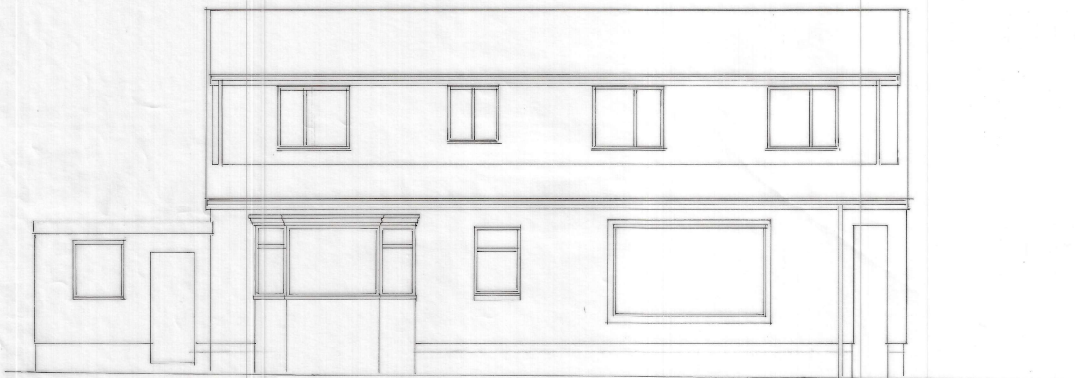

EXISTING REAR ELEVATION

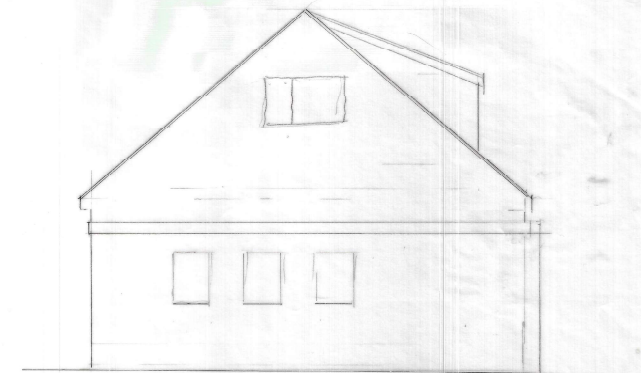

EXISTING SIDE

0 1 2 3 4
scale bar

Proposed single storey- lounge/garage extension to rear,
utility to side & porch to front for
Mr. & Mrs. A. Lee
'Mottram', Higher Commons Lane, Balderstone

drawn by Artech Design 01772 456592

drawing no. 1M/3055/3

Scale 1:50