


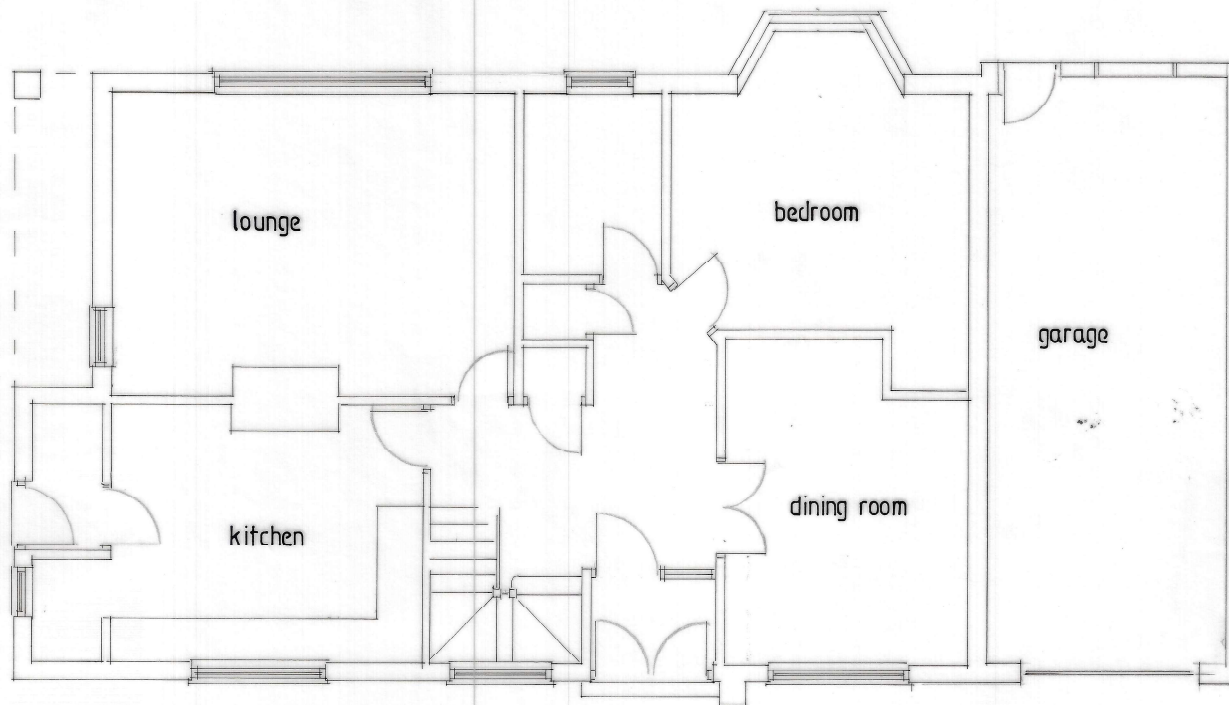

EXISTING GROUND FLOOR PLAN

Proposed extensions & alterations for Mr. & Mrs. A. Lee
"Mottram", Higher Commons Lane, Balderstone

drawn by Artech Design 01772 456592

drawing no. 1M/3055/1

Scale 1:50