

10m


Motttram


Camroyd

Holme Lea

HIGHER COMMONS LANE

BLOCK PLAN
scale 1:500

 

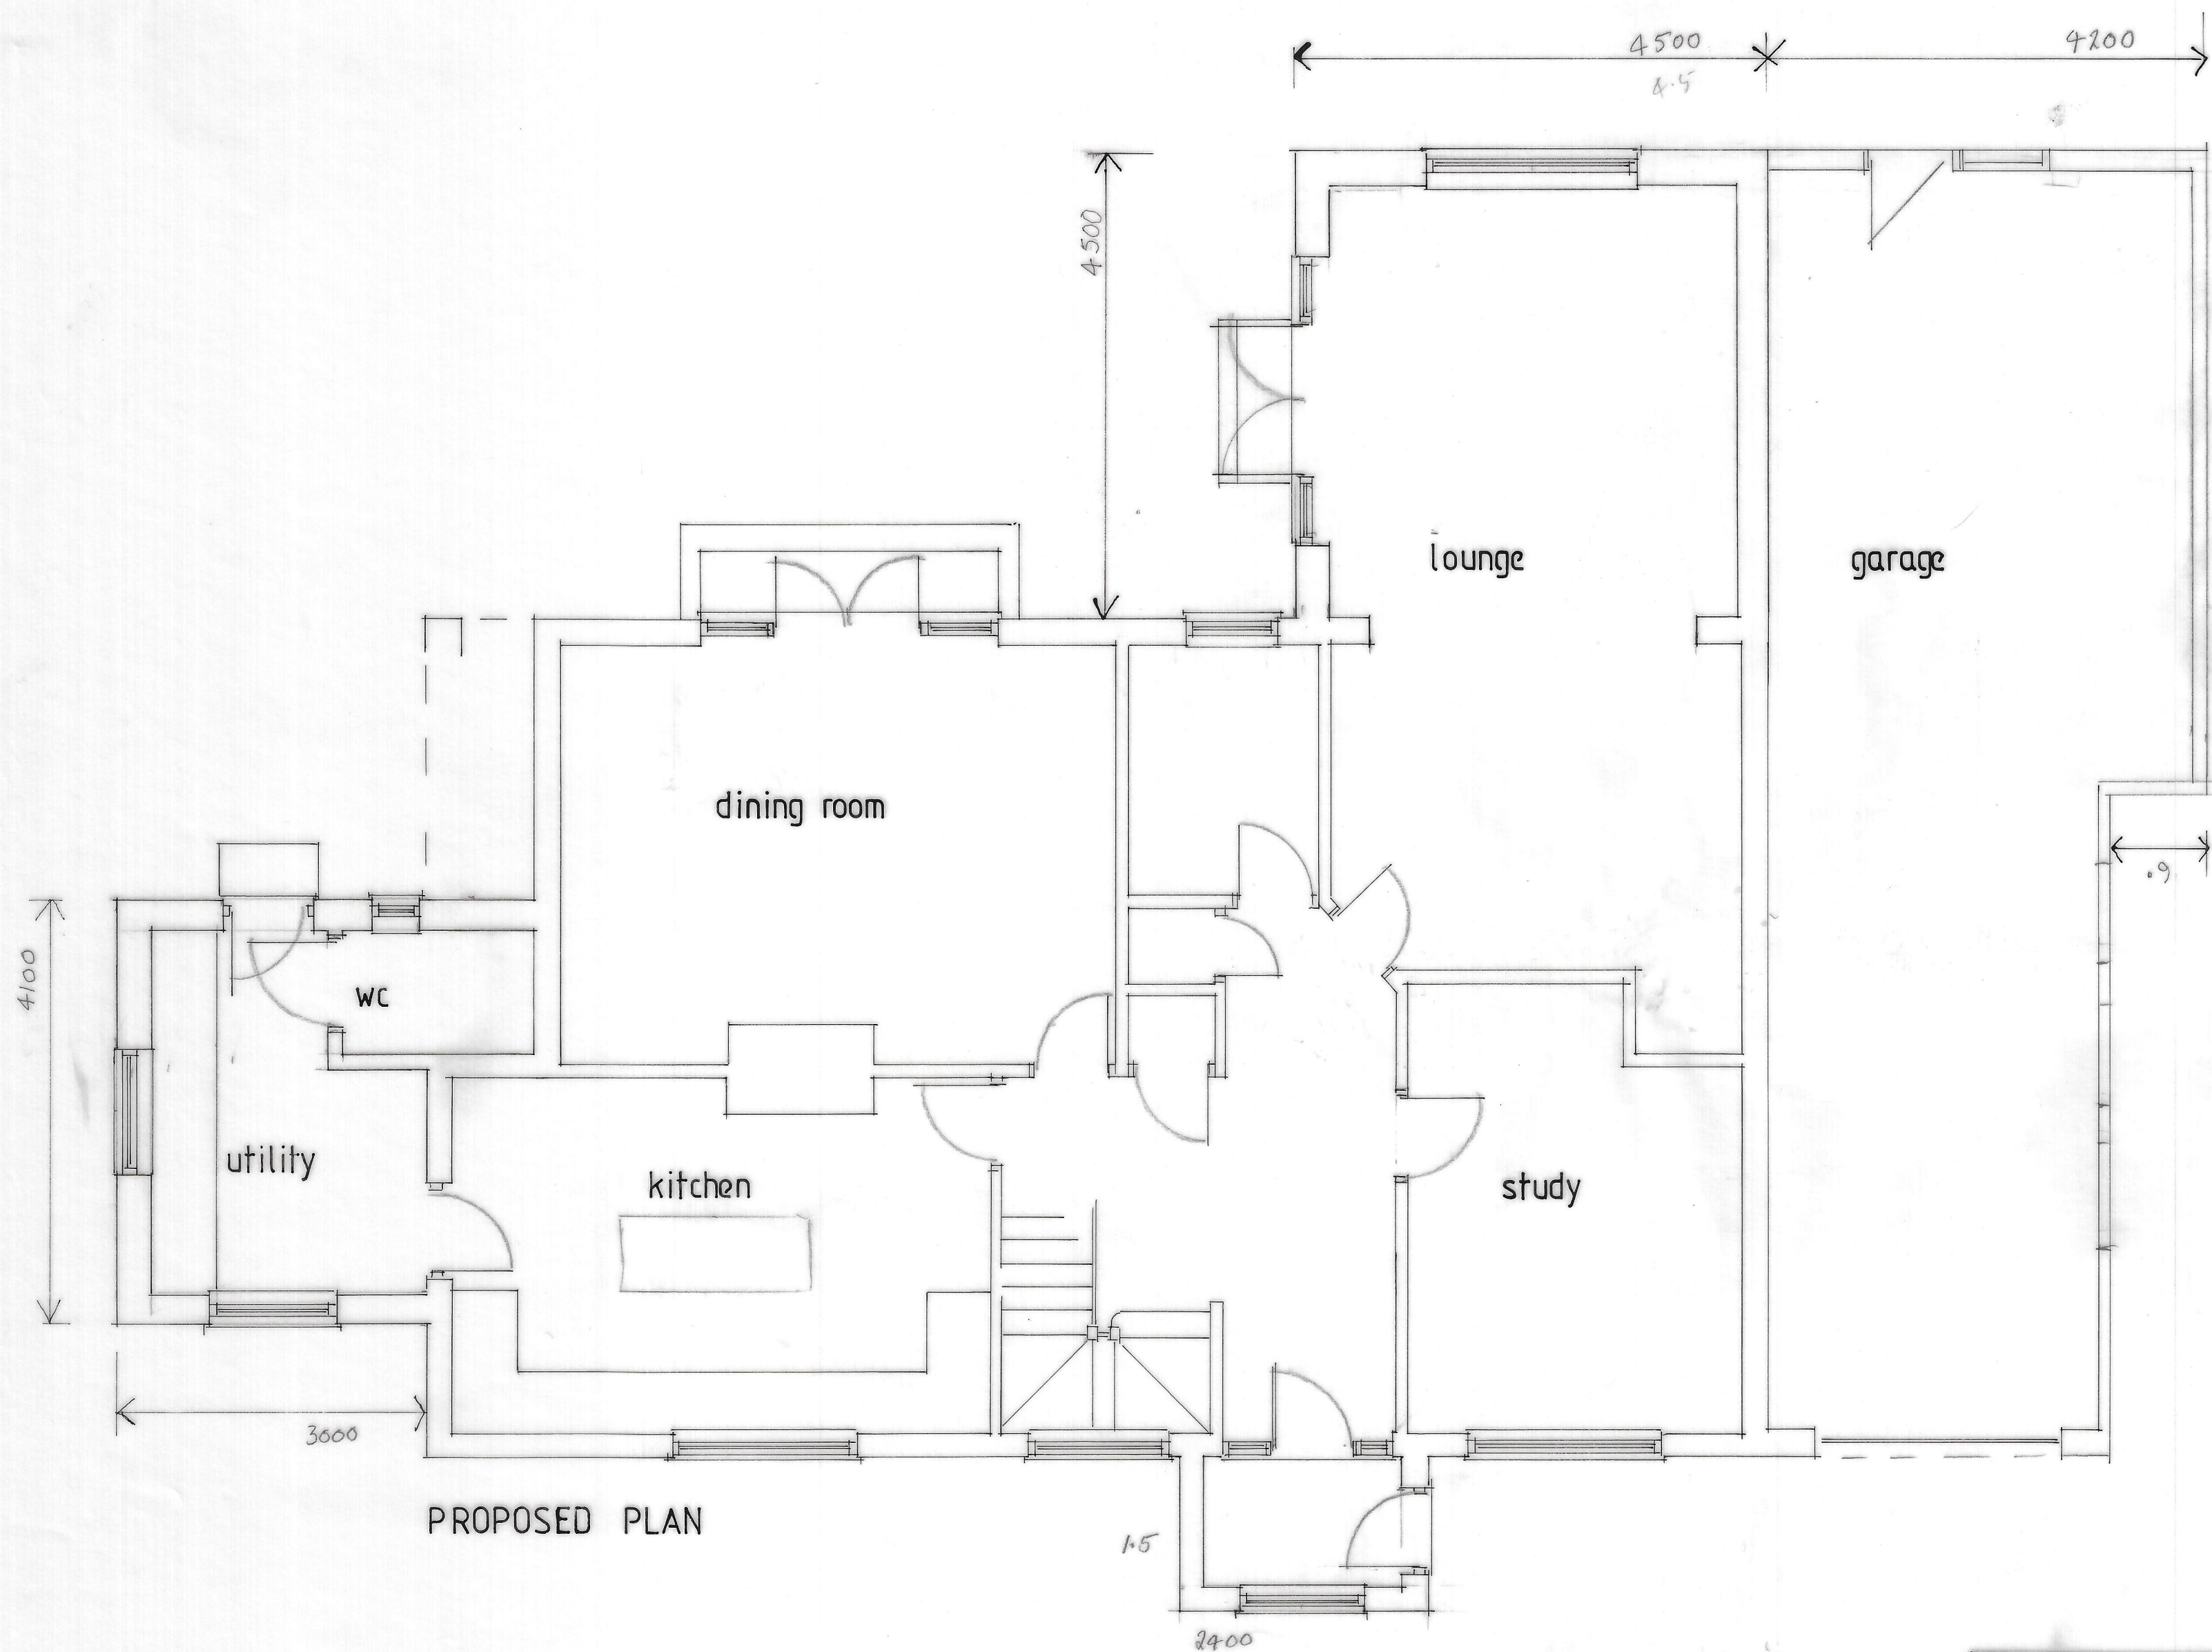

Proposed single storey - lounge / garage extension to rear ,
utility to side & porch to front for
Mr. & Mrs. A. Lee
'Mottram', Higher Commons Lane. Balderstone

drawn by Artech Design 01772 456592

drawing no. 1M/3055/5

Scale 1:50

0 1.5 1 2 3 4 5
Scale bar m



PROPOSED FRONT ELEVATION

2400



PROPOSED SIDE

4100



PROPOSED REAR ELEVATION

3600

3000

(From lowest point)
5000

'Rosemary' tiles
to match existing

'K' render

White UPVC doors
and windows.

Brickwork to
match existing



PROPOSED SIDE

6200

0 1 2 3 4 5
Scale bar

Proposed single storey - lounge/garage extension to rear, utility
to side & porch to front for
Mr. & Mrs. A. Lee
Mottram, Higher Commons Lane, Balderstone
drawn by Artech Design 01772 456 592
drawing no. 1M/3055/6 Scale 1:50