



NOTES:
1: This drawing is for Planning Application purposes only

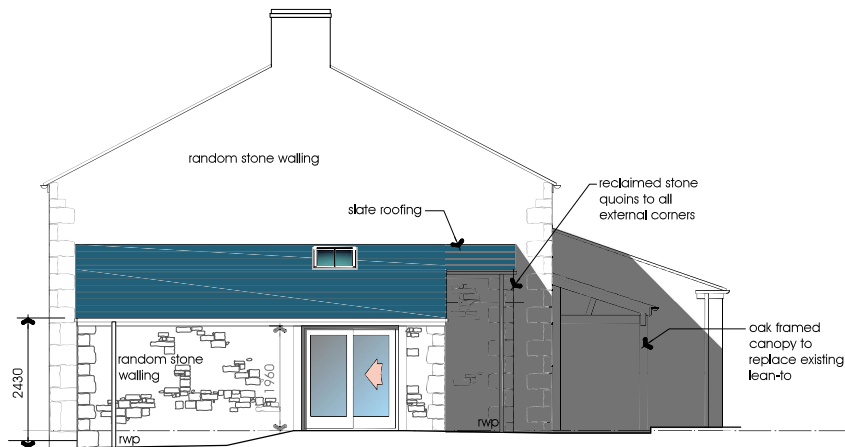


North East Elevation
scale 1:100

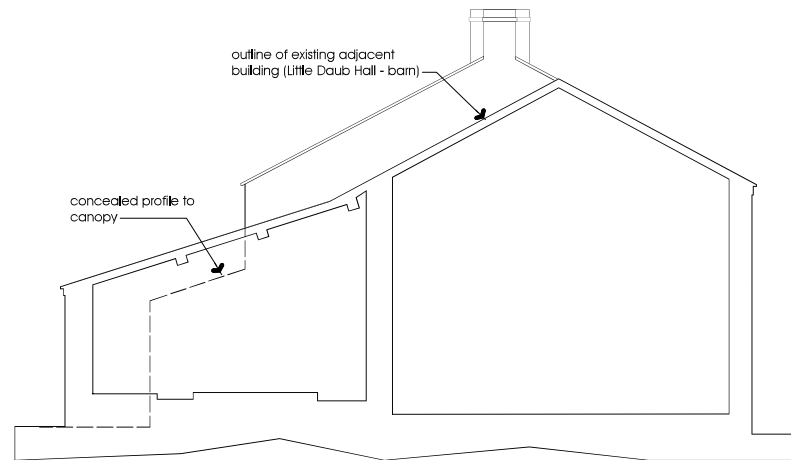


South West Elevation
scale 1:100

0 1 2 3 4 5m

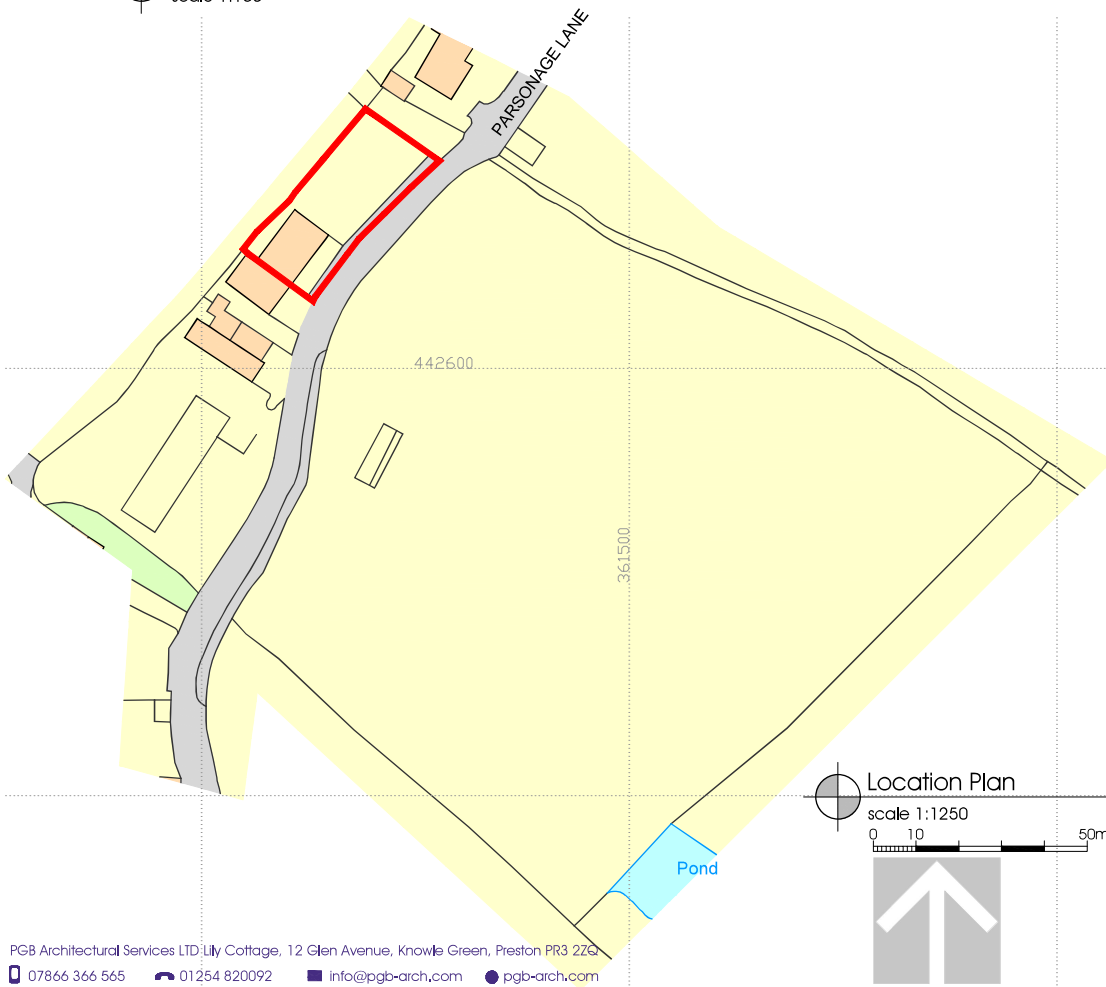

Location Plan
scale 1:1250

0 10 50m

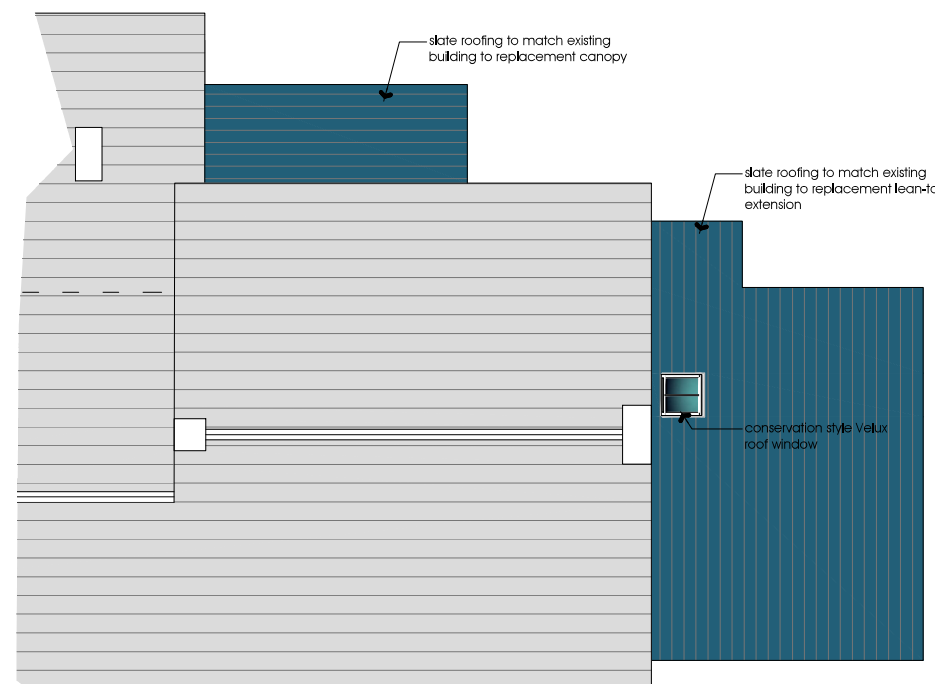

Roof Plan
scale 1:100

0 1 2 3 4 5m

Little Daub Hall
Parsonage Lane Chipping Preston PR32 2GJ
Mr Hamlet

Proposed Elevations
Roof Plan and
Location Plan
DATE 10.10.2024

JOB NO. 3420
DRAWING NO. 013
REVISION
SCALE 1:1250 @ A3

PGB
ARCHITECTURAL
SERVICES LTD