



Little Daub Hall (House) → Little Daub Hall (Barn)

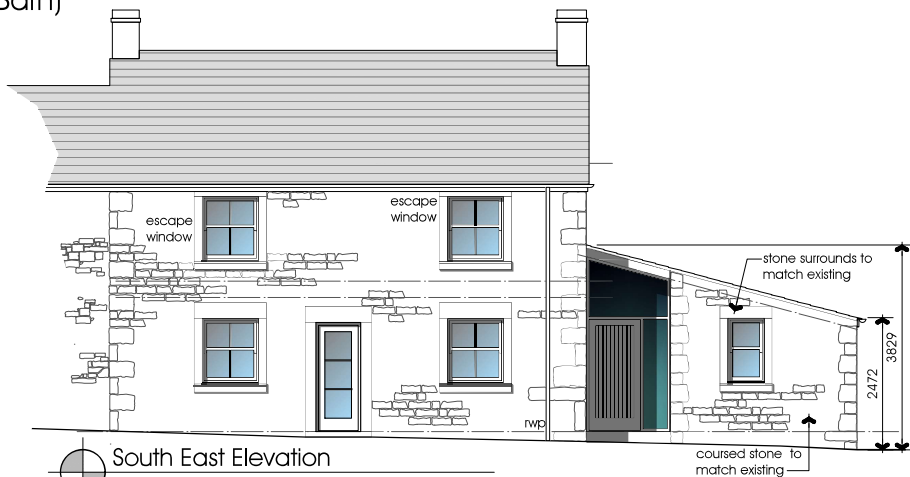

South East Elevation
scale 1:100

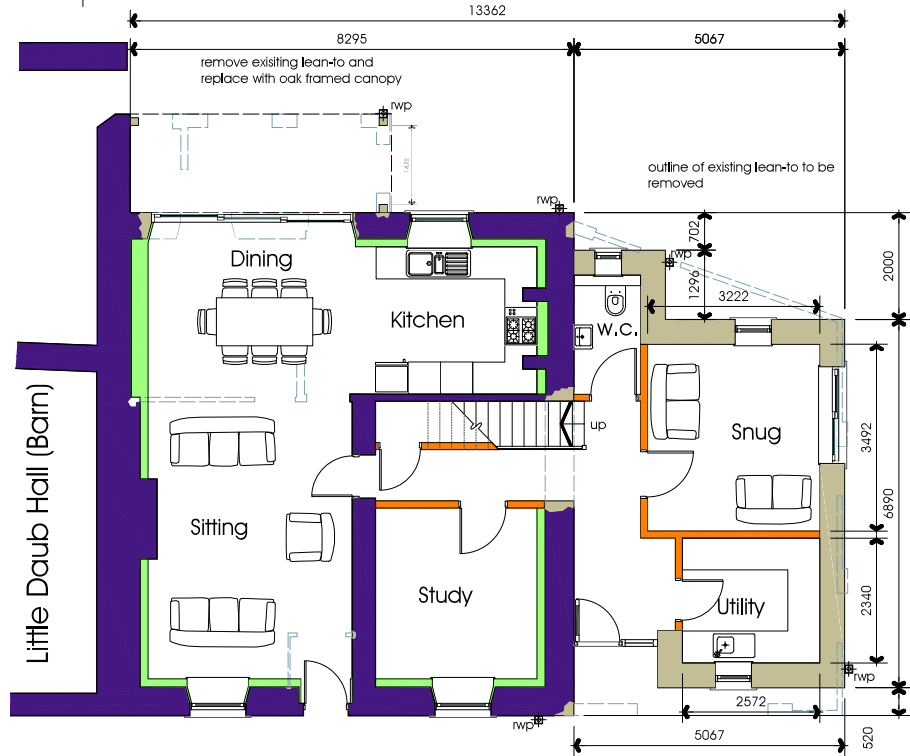


Ground Floor
scale 1:100

← Little Daub Hall (House) Little Daub Hall (Barn)



North West Elevation
scale 1:100

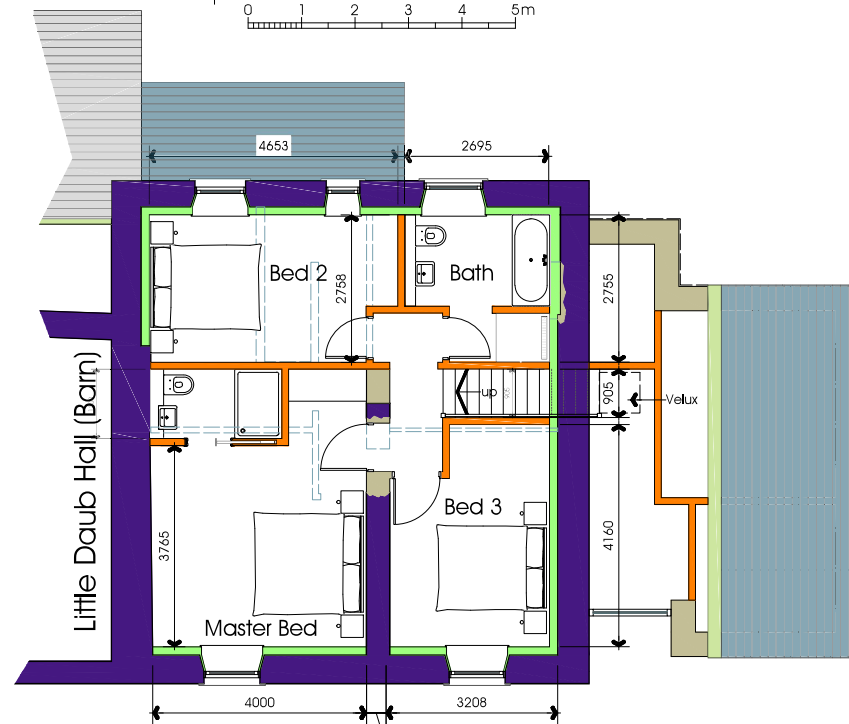

First Floor
scale 1:100

Little Daub Hall
Parsonage Lane Chipping Preston PR32 6J
Mr Hamlet

Proposed Plans and
Elevations

DATE 10.10.2024

JOB NO. 3420
DRAWING NO. 012
REVISION
SCALE 1:100 @ A3

PGB
ARCHITECTURAL
SERVICES LTD