


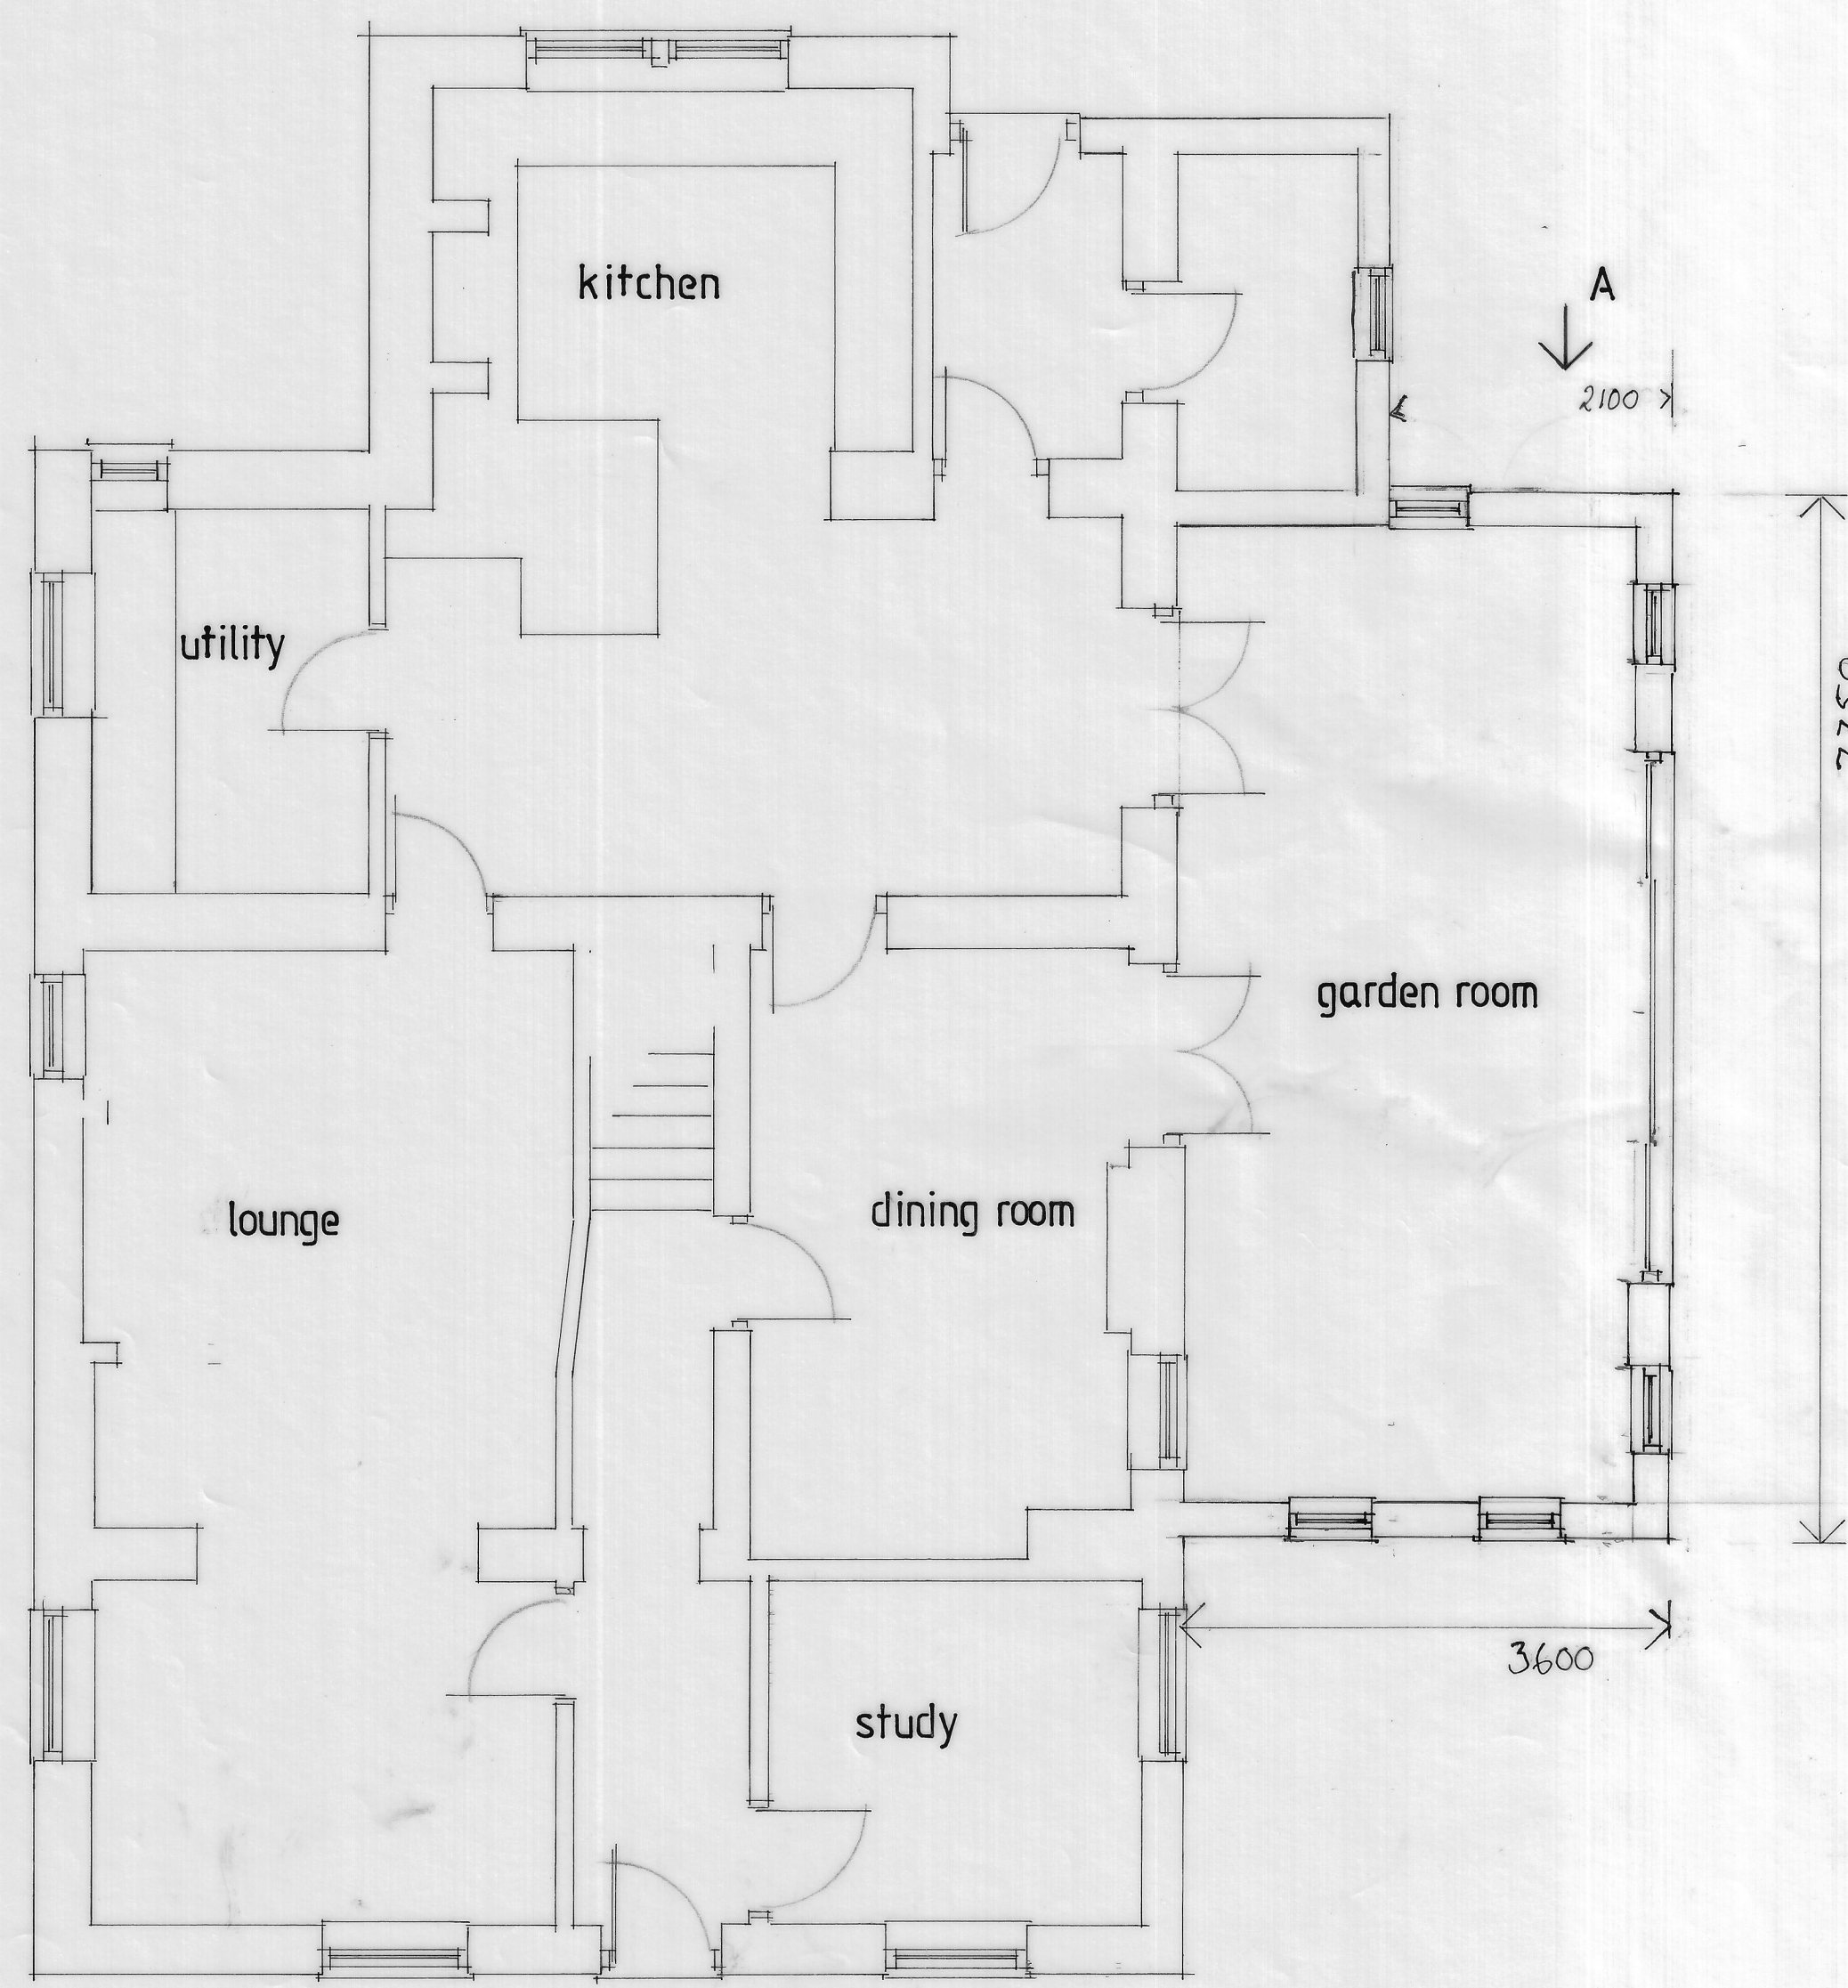


PROPOSED PLAN





PROPOSED FRONT ELEVATION




PROPOSED SIDE ELEVATION

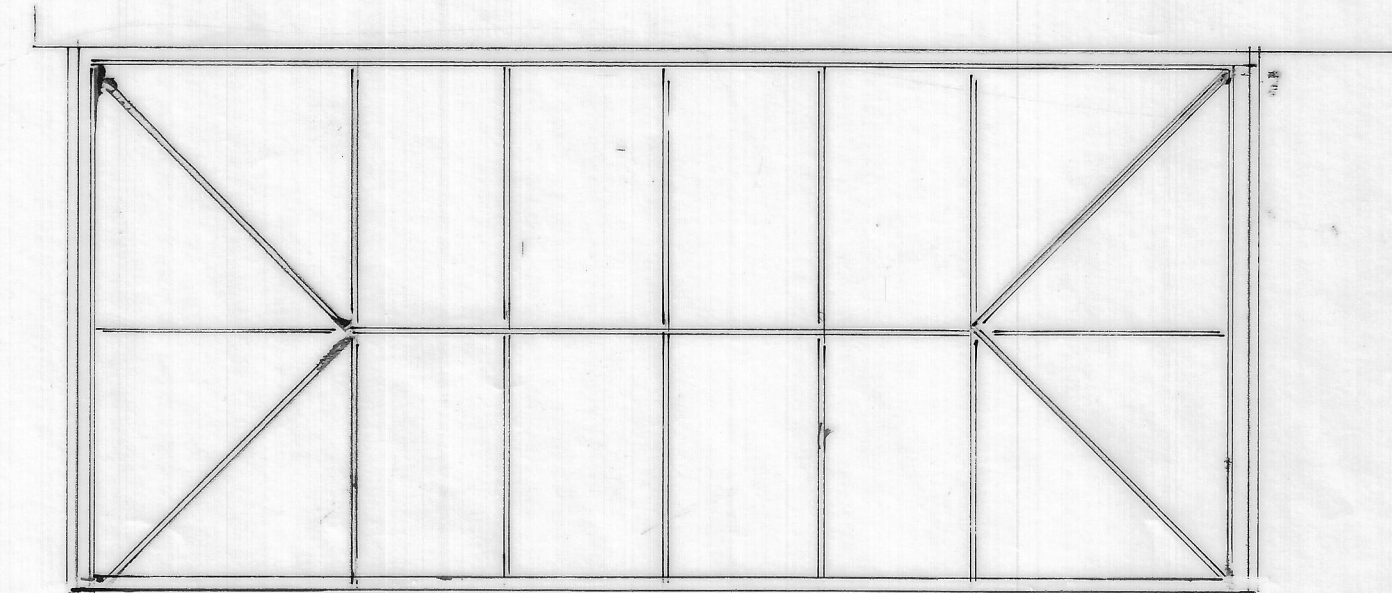

roof plan

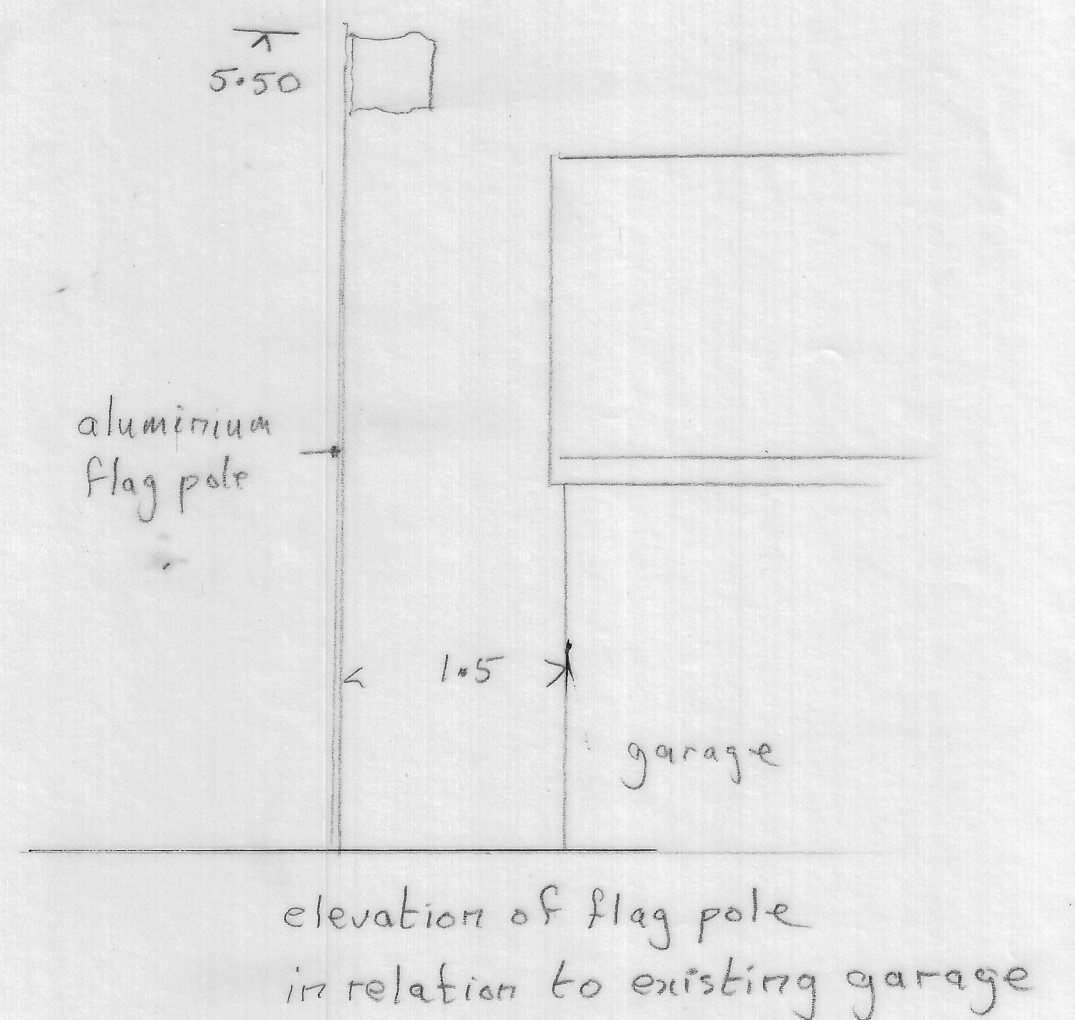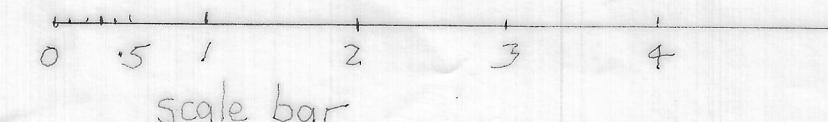

elevation of flag pole
in relation to existing garage

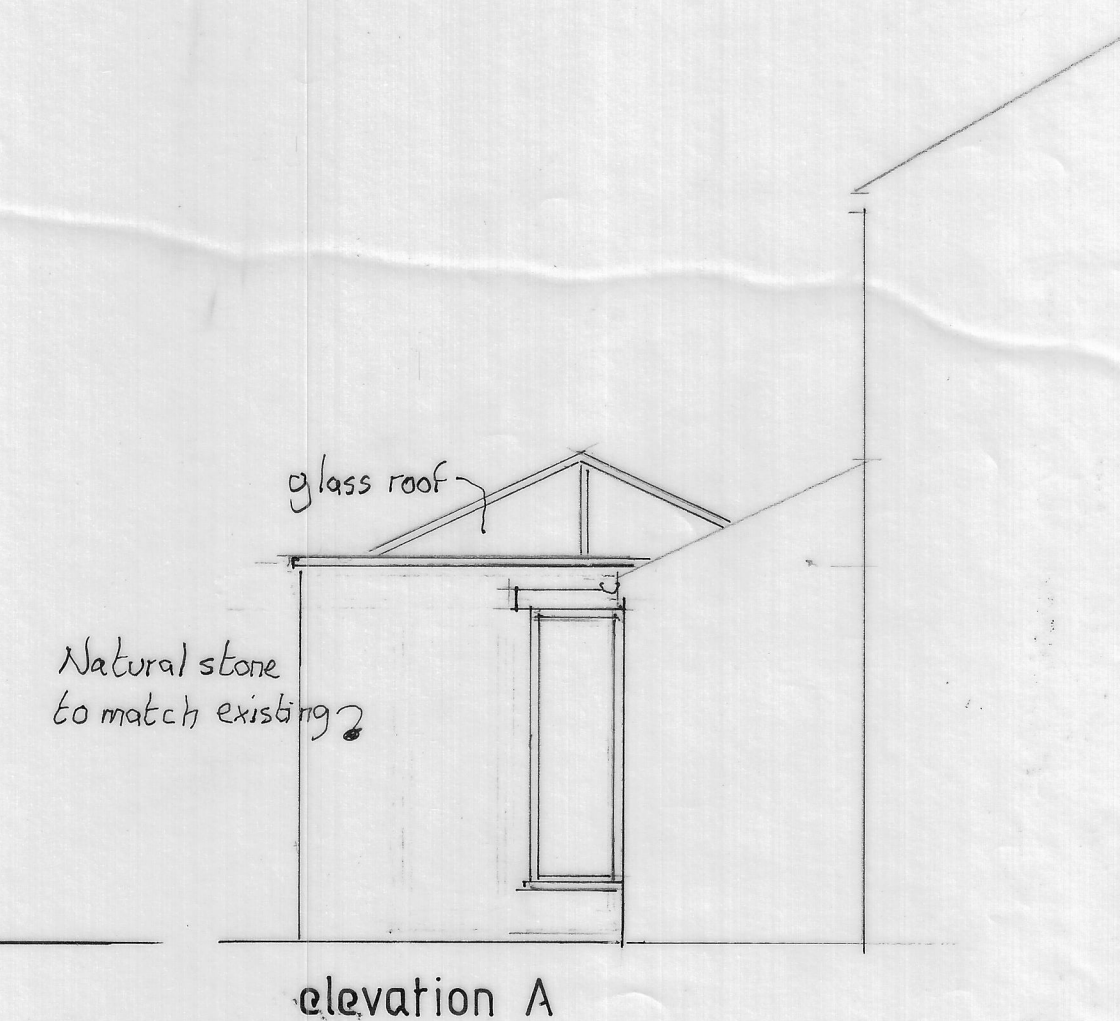

elevation A

amendments
A: glazing now aluminium, windows changed
parapet with stone cap.
dimensions altered. Flag pole ht. altered.

Proposed garden room extension to side to replace existing conservatory
for Mr. & Mrs. J. Cannan including new flag pole
Cut Thorn Farm, Shire Lane, Hurst Green

drawn by Artech Design 01772 456592

drawing no. 1N/3077/2A Scale 1:50