



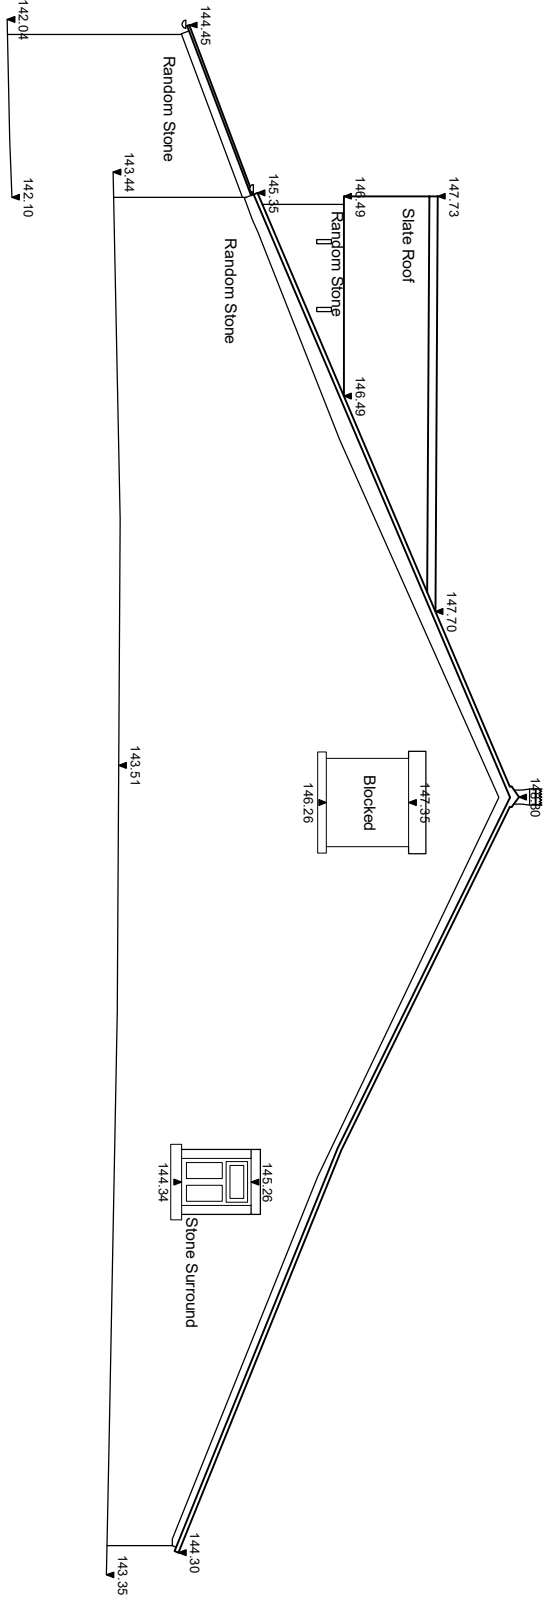

EXISTING NORTH WEST ELEVATION (3)

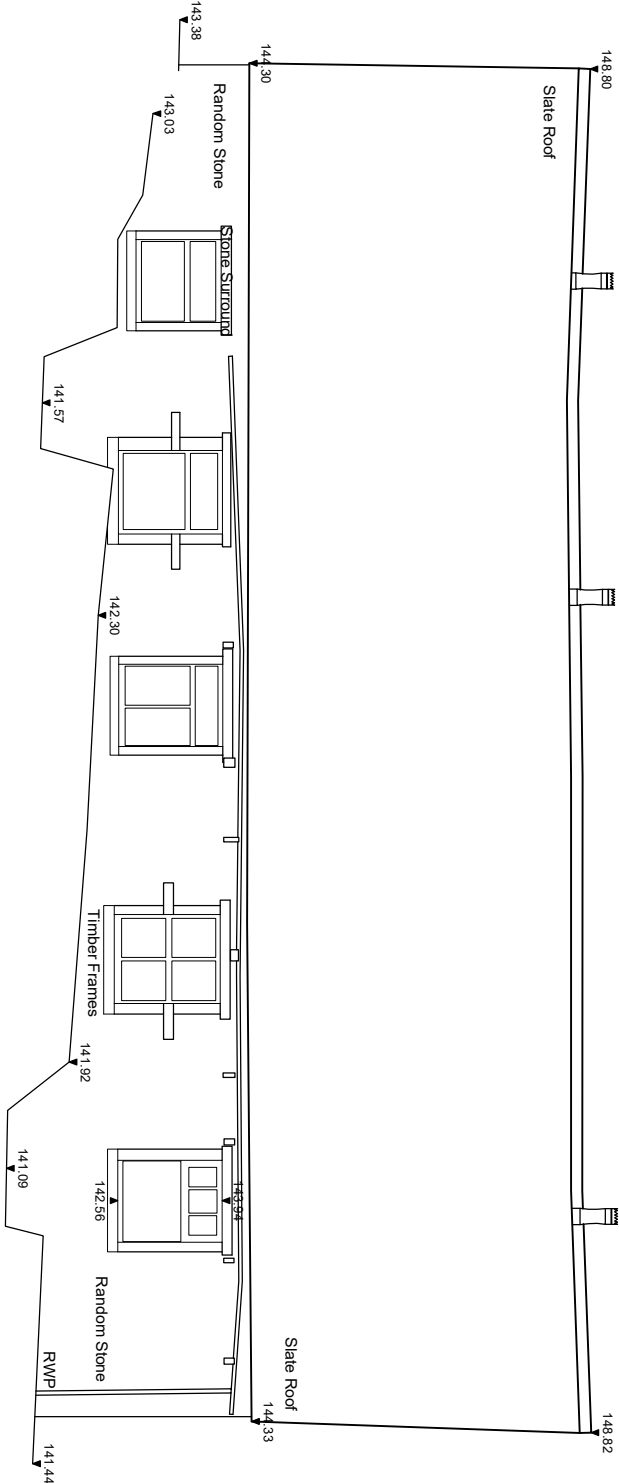

EXISTING SOUTH WEST ELEVATION (4)

q+w+q architects Private Residential Housing Commercial Conservation Domestic Tel: 01200 4417269 Email: info@qw-architects.com Web: www.qw-architects.com Robinsons Barn Weston Clitheroe Lancs B8710A aw Architects Registration Board		Client Mr & Mrs Pollard	Scale 1:100	Sheet Size A3	Job Number 24-022	Drawn By AW	Checked AW
Project Class Q Barn Conversion Houlkers Farm, Read		Drawing Title Existing Elevations 2	Drawing Status PLANNING		Drawing Number PL05	Revision -	First Issue -

Issue withdrawn 14/2020 This Drawing is to be used in conjunction with all other project associated drawings and information. Drawings from this drawing, Report or all errors, omissions and discrepancies to drawing prior to construction or modification. The drawing is copyright and is the property of q+w-architects. 3d