




 Robinson Barn 20 Horton Cliff Lane B87 0QA		Private Residential Housing Commercial Conservation Domestic Tel: 01200 441269 Email: info@qw-architects.com Web: www.qw-architects.com	
Architects Registration Board			
Client	Mr & Mrs Pollard	Scale	1:100
Project	Class Q Barn Conversion Houllers Farm, Read	Drawing Title	Existing Floor Plan
Drawing Status	PLANNING	Drawing Size	A3
Drawing Number	PL03	Job Number	24-022
Revision	B	Drawn By	AW
First Issue	-	Checked	AW

Robinsons Barn
Worston
Clitheroe
Lancs
BB71 9QA

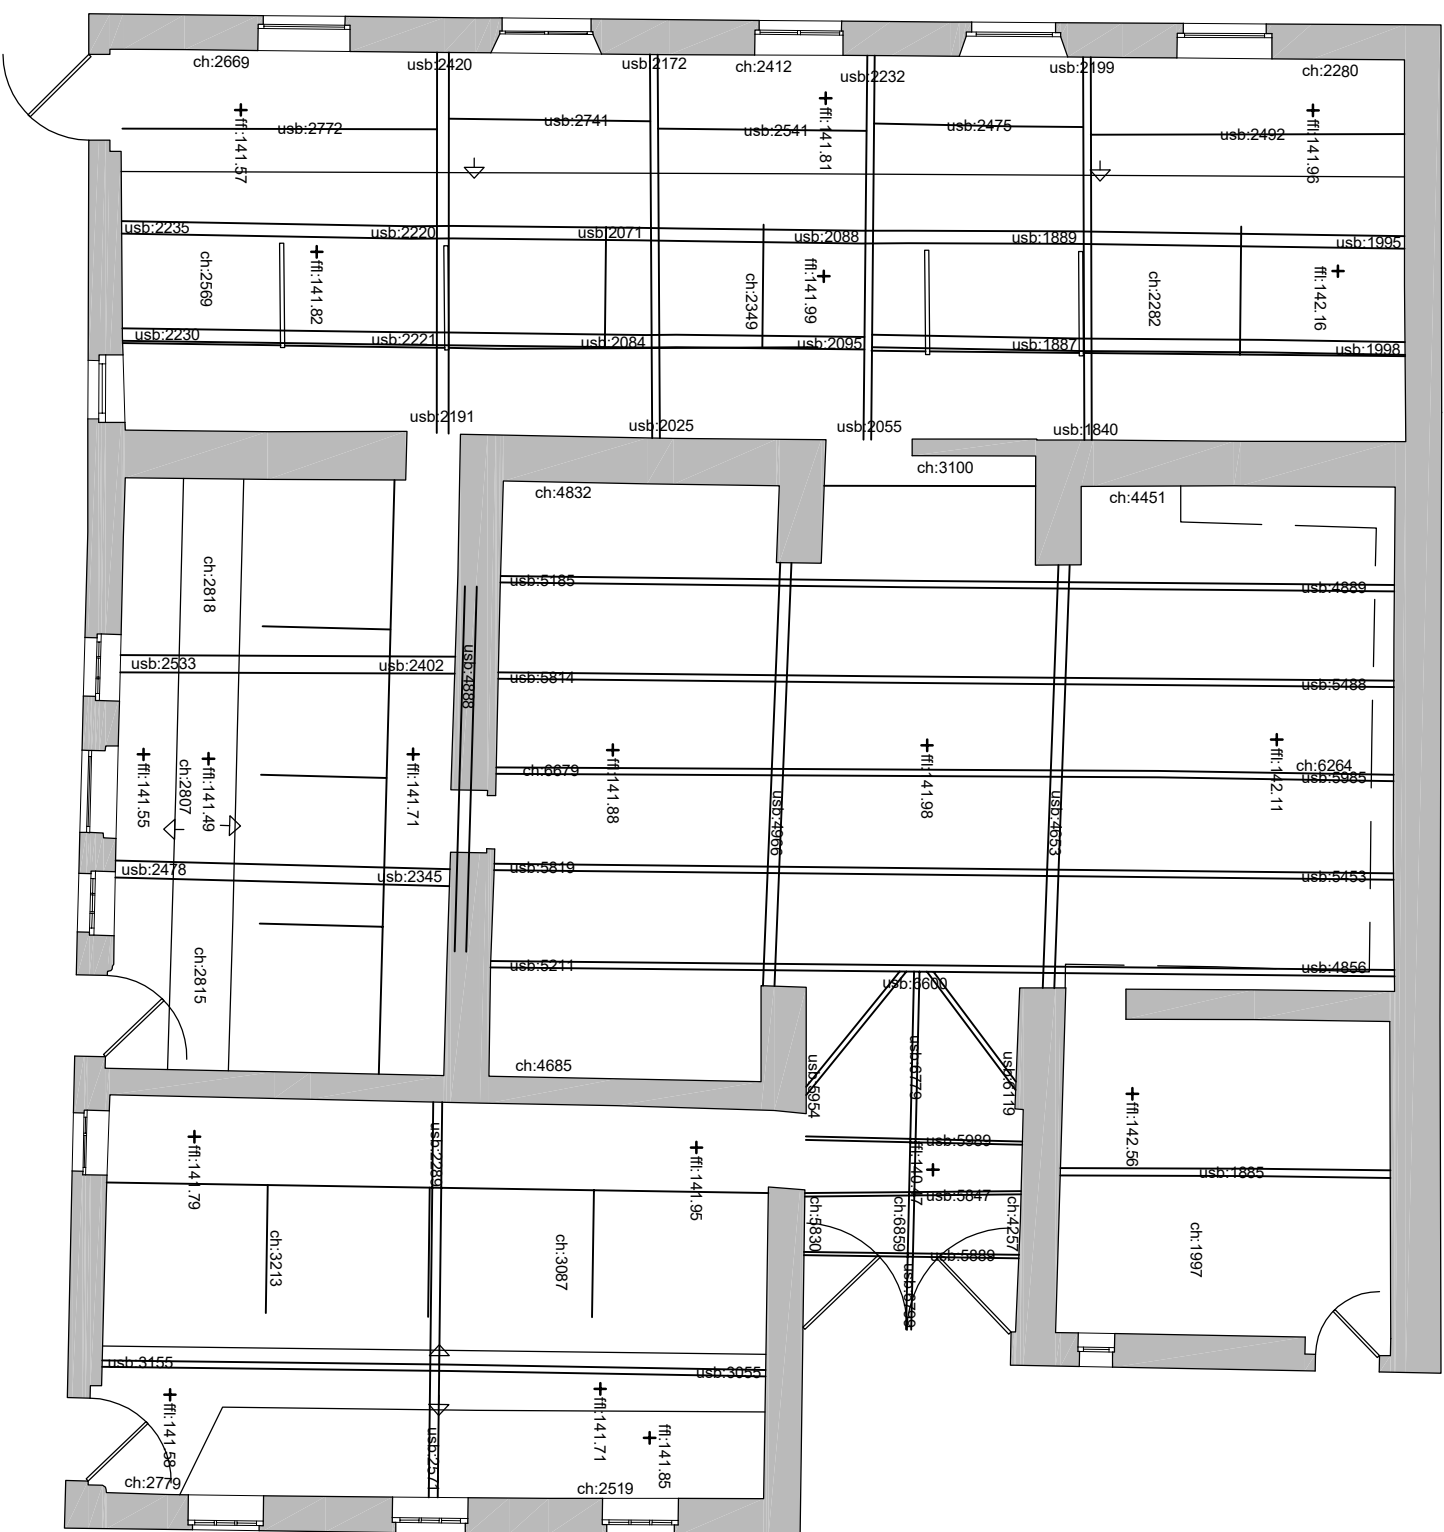

Architects Registration Board

Scale
1:100

Drawing Title
Existing Floor Plan

Sheet Size
A3

Job Number
24-022

Drawing Number
PL03

Drawn By
AW

Revision
B

Checked
AW
First Issue
—