



- MATERIALS KEY
- 1. NATURAL YORK STONE SLATES
 - 2. RANDOM COURSED STONEMWORK
 - 3. HARDWOOD OR ALUMINIUM WINDOWS
 - 4. ALUMINIUM GUTTERS AND RAINWATER GOODS
 - 5. ROOFLIGHTS

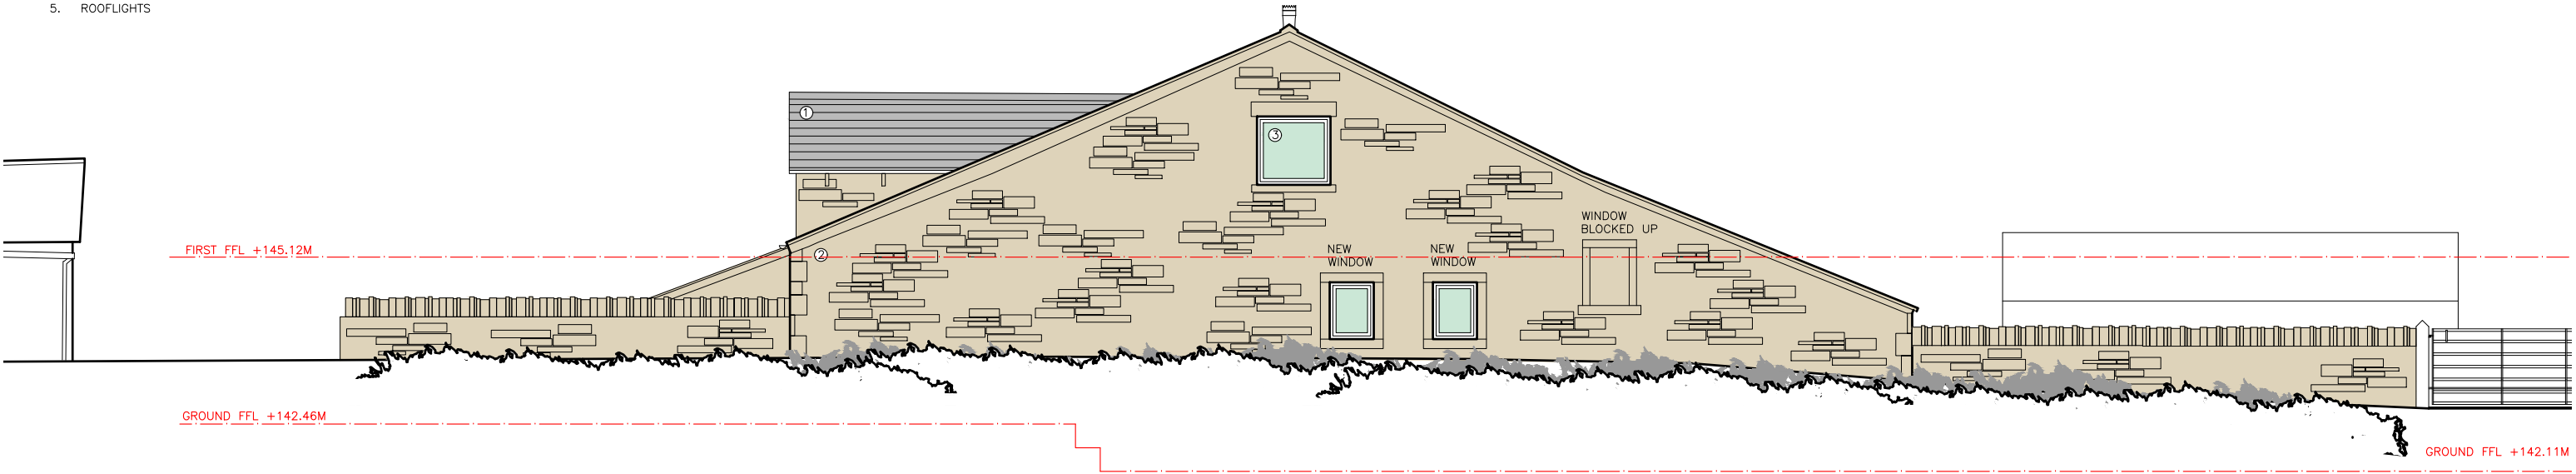

PROPOSED NORTH WEST ELEVATION (3)

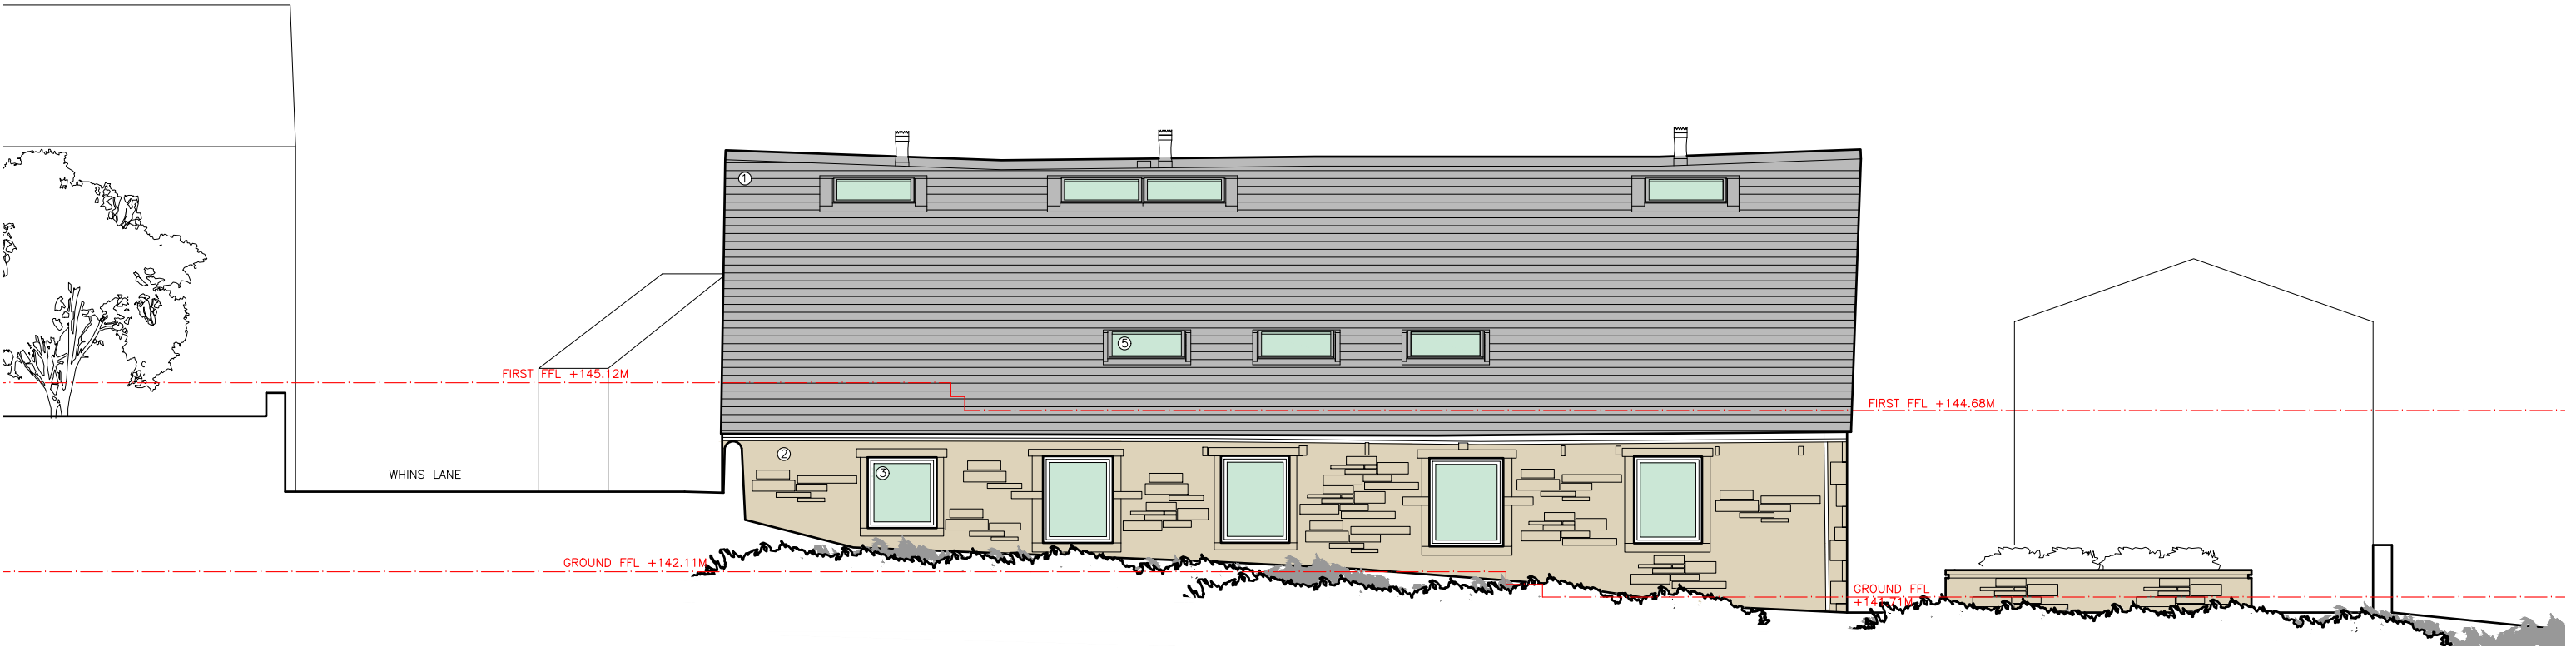

PROPOSED SOUTH WEST ELEVATION (4)

©aw+a architects ltd 2020 | This Drawing is to be read in conjunction with all other project associated drawings and information. Do not scale from this drawing. Report all errors, omissions and discrepancies to drawing author prior to construction or manufacture. This drawing is copyright and is the property of aw+a architects ltd

aw+a

architects

Private Residential | Housing | Commercial | Conservation | Domestic

Tel: 01200 441269
Email: info@aw-aarchitects.com | Web: www.aw-aarchitects.com

Robinsons Barn
Worston
Clitheroe
Lancs
BB71QA

arb

Architects Registration Board

Client Mr & Mrs Pollard	Scale 1:100	Sheet Size A3	Job Number 24-022	Drawn By AW	Checked AW
Project Class Q Barn Conversion Houlkers Farm, Read	Drawing Title Proposed Elevations 2	Drawing Status PLANNING	Drawing Number PL09	Revision B	First Issue -