


PROPOSED GROUND FLOOR PLAN

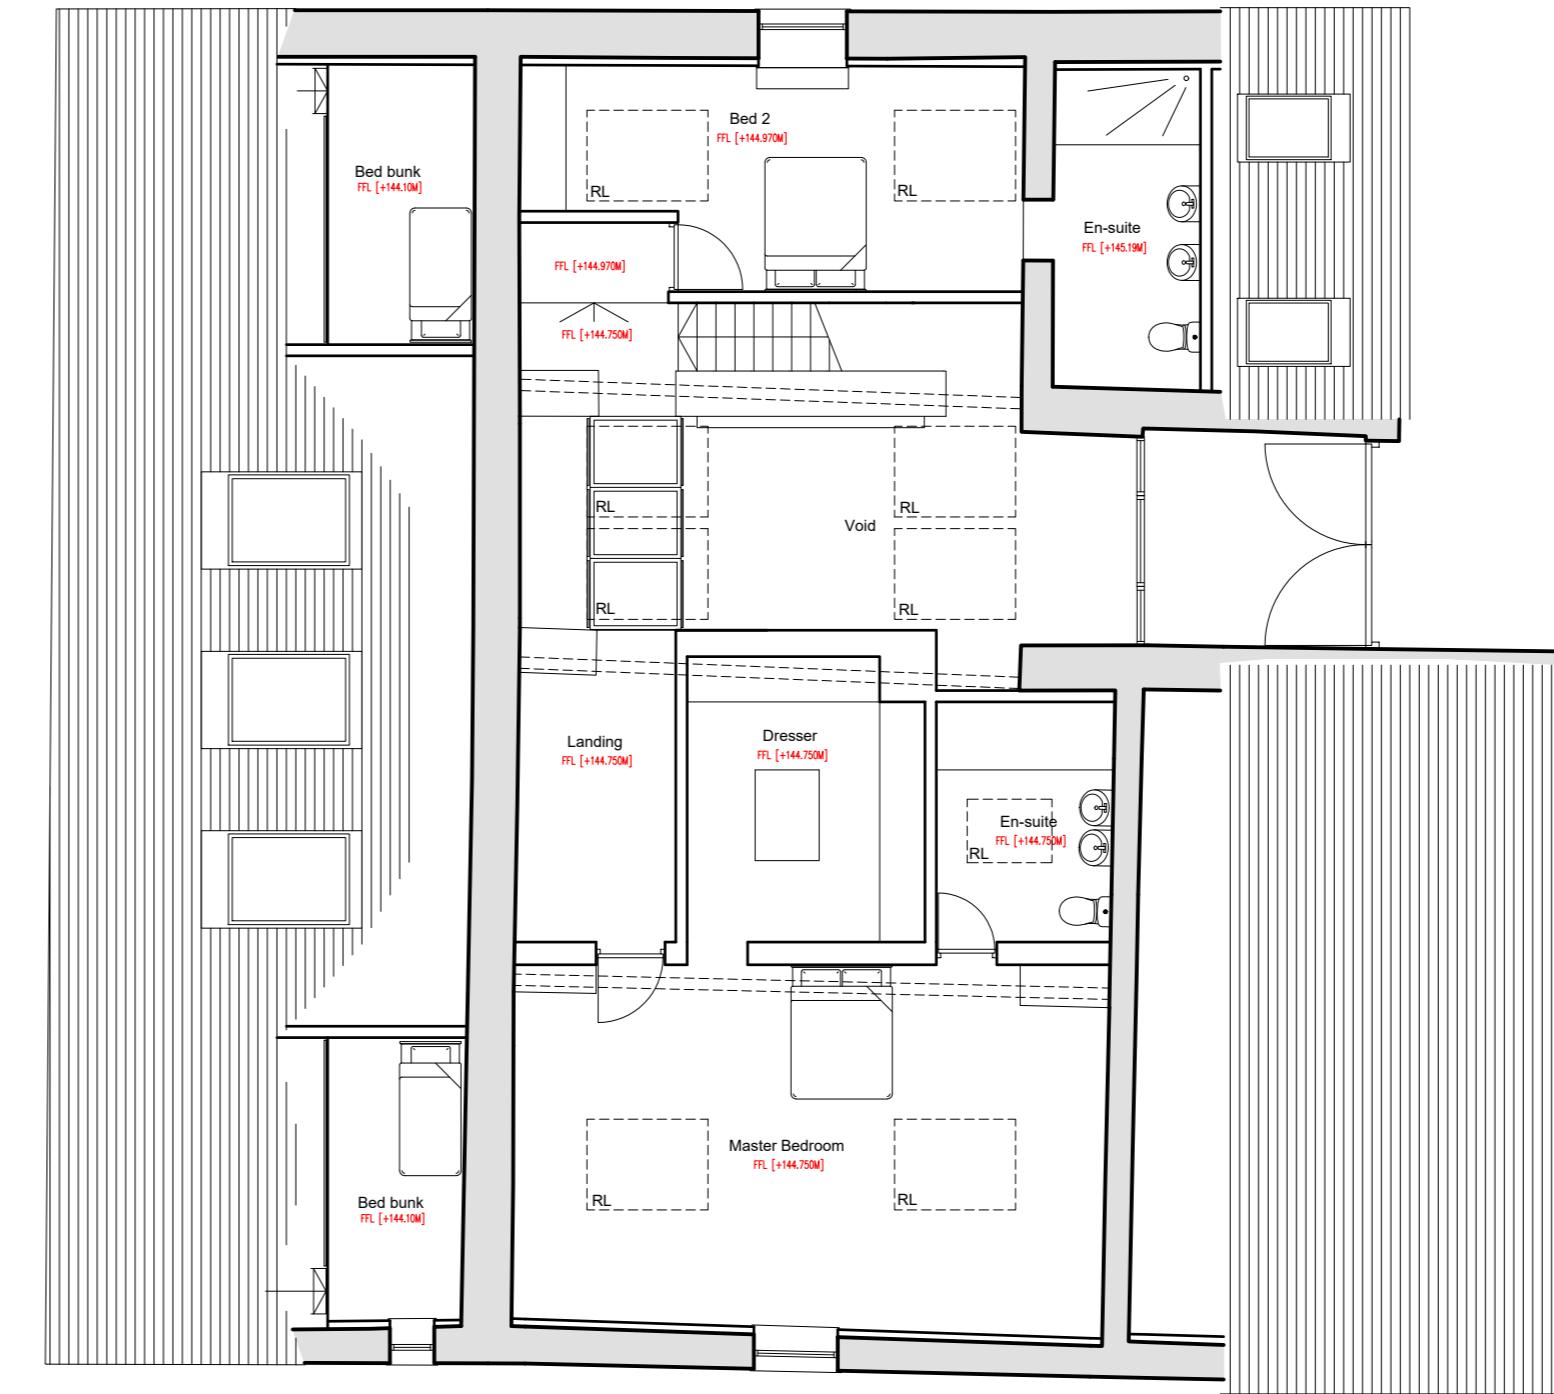

PROPOSED FIRST FLOOR PLAN

**aw+a** architects  
Private Residential | Housing | Commercial | Conservation | Domestic

Robinson's Barn  
Worston  
Clitheroe  
Lancs  
BB71QA

**arb**  
Architects Registration Board

Tel: 01254 485848  
Email: info@aw-aarchitects.com  
Web: www.aw-aarchitects.com

Client  
**Mr & Mrs Pollard**  
Project  
**Houlkers Farm, Read**  
**Class Q Barn Conversion**

Drawing Title  
**Proposed Floor Plans**

Scale	Sheet Size	Drawing Status
1:100	A2	PLANNING
Job Number	Drawn By	Checked
22-069	AW	AW
Drawing Number	Revision	First Issue
PL07	A	-

©aw+a architects Ltd 2020  
This Drawing is to be read in conjunction with all other project associated drawings and information. Do not scale from this drawing. Report all errors, omissions and discrepancies to drawing author prior to construction or manufacture. This drawing is copyright and is the property of aw+a architects Ltd