




South West Elevation

1:100



North West Elevation

1:100

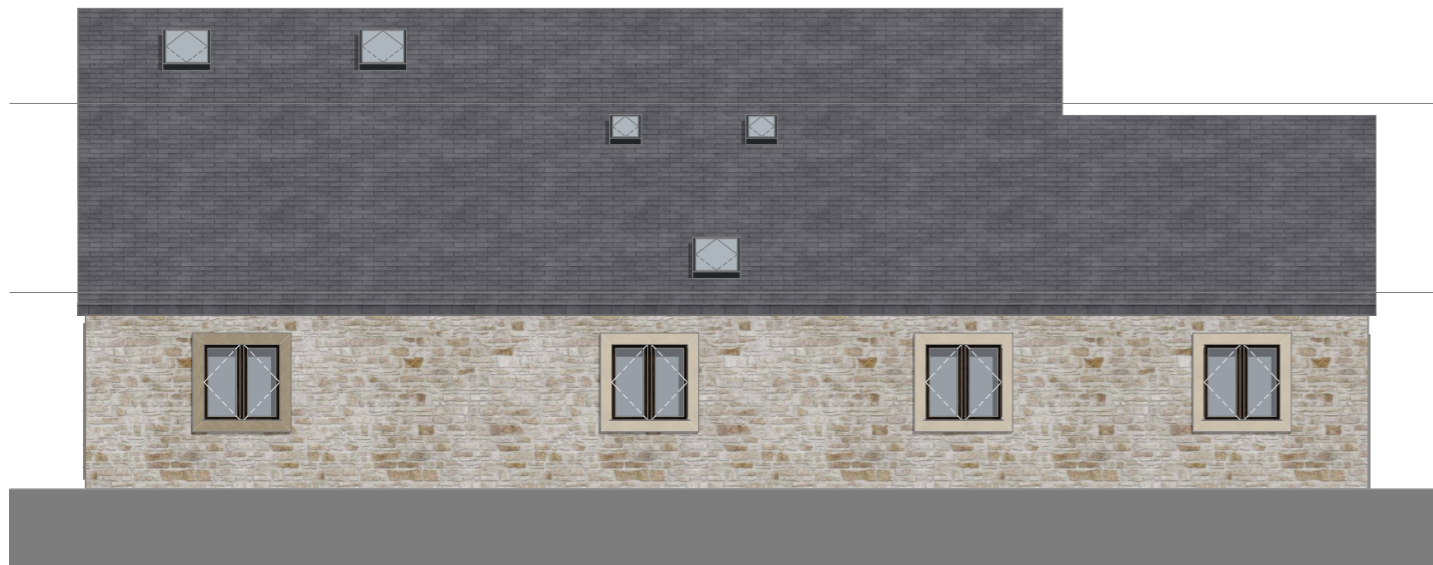

North East Elevation

1:100



South East Elevation

1:100

Please note drawings have been produced following information provided from client. No survey has been undertaken.



Notes

DO NOT SCALE FROM THIS DRAWING.

ALL DIMENSIONS ARE TO BE CHECKED ON SITE BEFORE CONSTRUCTION COMMENCES.

DAVID COX ARCHITECTS OWNS THE COPYRIGHT TO THIS DRAWING. IT SHALL NOT BE REPRODUCED, DISTRIBUTED OR OTHERWISE USED WITHOUT THE CONSENT OF THE COPYRIGHT OWNER, UNTIL PAYMENT HAS BEEN ACCEPTED BY THE OWNER SUCH CONSENT IS DEEMED NOT TO HAVE BEEN GIVEN.

THIS DRAWING SHALL ONLY BE USED FOR THE PURPOSES FOR WHICH IT WAS PREPARED. DRAWINGS CARRIED OUT FOR THE PURPOSES OF PLANNING APPROVAL SHALL NOT BE USED FOR OBTAINING PRICES OR FOR CONSTRUCTION PURPOSES.

Revision	Description	By	Date
----------	-------------	----	------

DAVID COX ARCHITECTS

1 Ribblesdale Place, Preston
Lancashire, PR1 3NA
T 01772 821444
E office@davidcoxarchitects.co.uk
www.davidcoxarchitects.co.uk

Project Status

- PLANNING
- PRELIMINARY
- TENDER
- CONSTRUCTION

Project Title

Clerk Laithe Barn

Client

Real Care Support LTD

Drawing Title

Existing Elevations - Barn 1

Scale

1:100

Paper Size

A3

Date

05/06/2025

Drawn by

JB

Checked by

SG

Drawing No.

2068 | 1.5A