


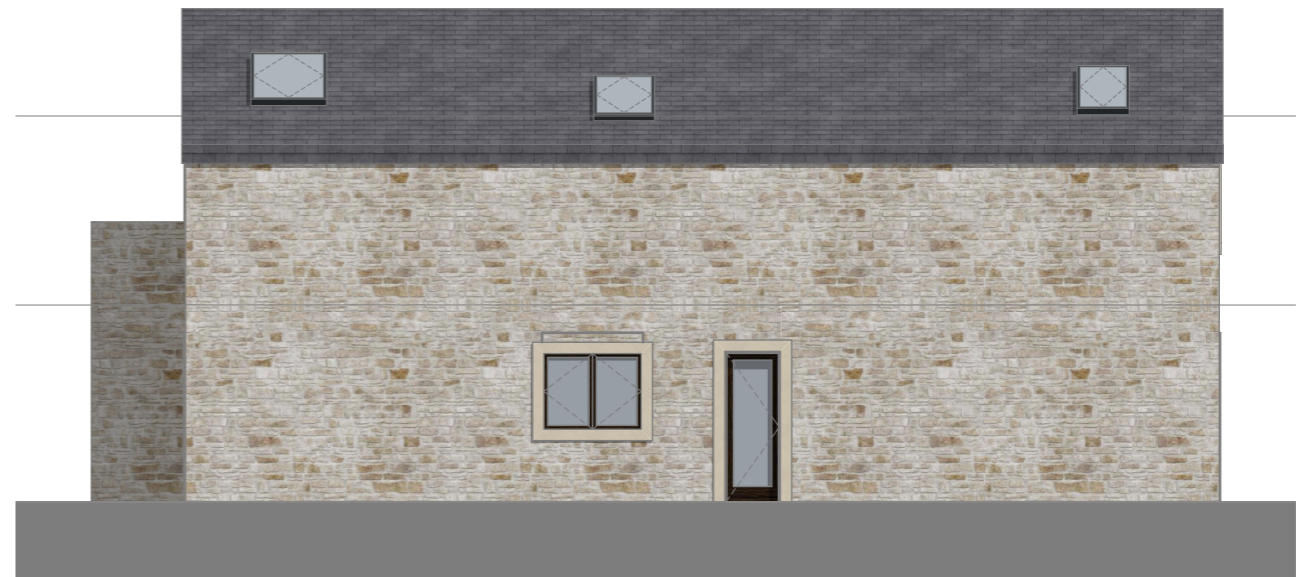

North East Elevation 1:100



North West Elevation 1:100



South West Elevation 1:100



South East Elevation 1:100

Please note drawings have been produced following information provided from client. No survey has been undertaken.



**Notes**

DO NOT SCALE FROM THIS DRAWING.

ALL DIMENSIONS ARE TO BE CHECKED ON SITE BEFORE CONSTRUCTION COMMENCES.

DAVID COX ARCHITECTS OWNS THE COPYRIGHT TO THIS DRAWING. IT SHALL NOT BE REPRODUCED, DISTRIBUTED OR OTHERWISE USED WITHOUT THE CONSENT OF THE COPYRIGHT OWNER, UNTIL PAYMENT HAS BEEN ACCEPTED BY THE OWNER SUCH CONSENT IS DEEMED NOT TO HAVE BEEN GIVEN.

THIS DRAWING SHALL ONLY BE USED FOR THE PURPOSES FOR WHICH IT WAS PREPARED. DRAWINGS CARRIED OUT FOR THE PURPOSES OF PLANNING APPROVAL SHALL NOT BE USED FOR OBTAINING PRICES OR FOR CONSTRUCTION PURPOSES.

Revision	Description	By	Date
----------	-------------	----	------

**DAVID COX ARCHITECTS**  
 1 Ribblesdale Place, Preston  
 Lancashire, PR1 3NA  
 T 01772 821444  
 E office@davidcoxarchitects.co.uk  
 www.davidcoxarchitects.co.uk

- Project Status
- PLANNING
  - PRELIMINARY
  - TENDER
  - CONSTRUCTION

Project Title  
**Clerk Laithe Barn**

Client  
 Real Care Support LTD

Drawing Title  
**Existing Elevations - Barn 2**

Scale 1:100  
 Paper Size A3  
 Date 09/01/2025  
 Drawn by JB  
 Checked by SG  
 Drawing No.  
**2068 | 1.7**