




**PROPOSED FRONT ELEVATION
[NORTH WEST]**

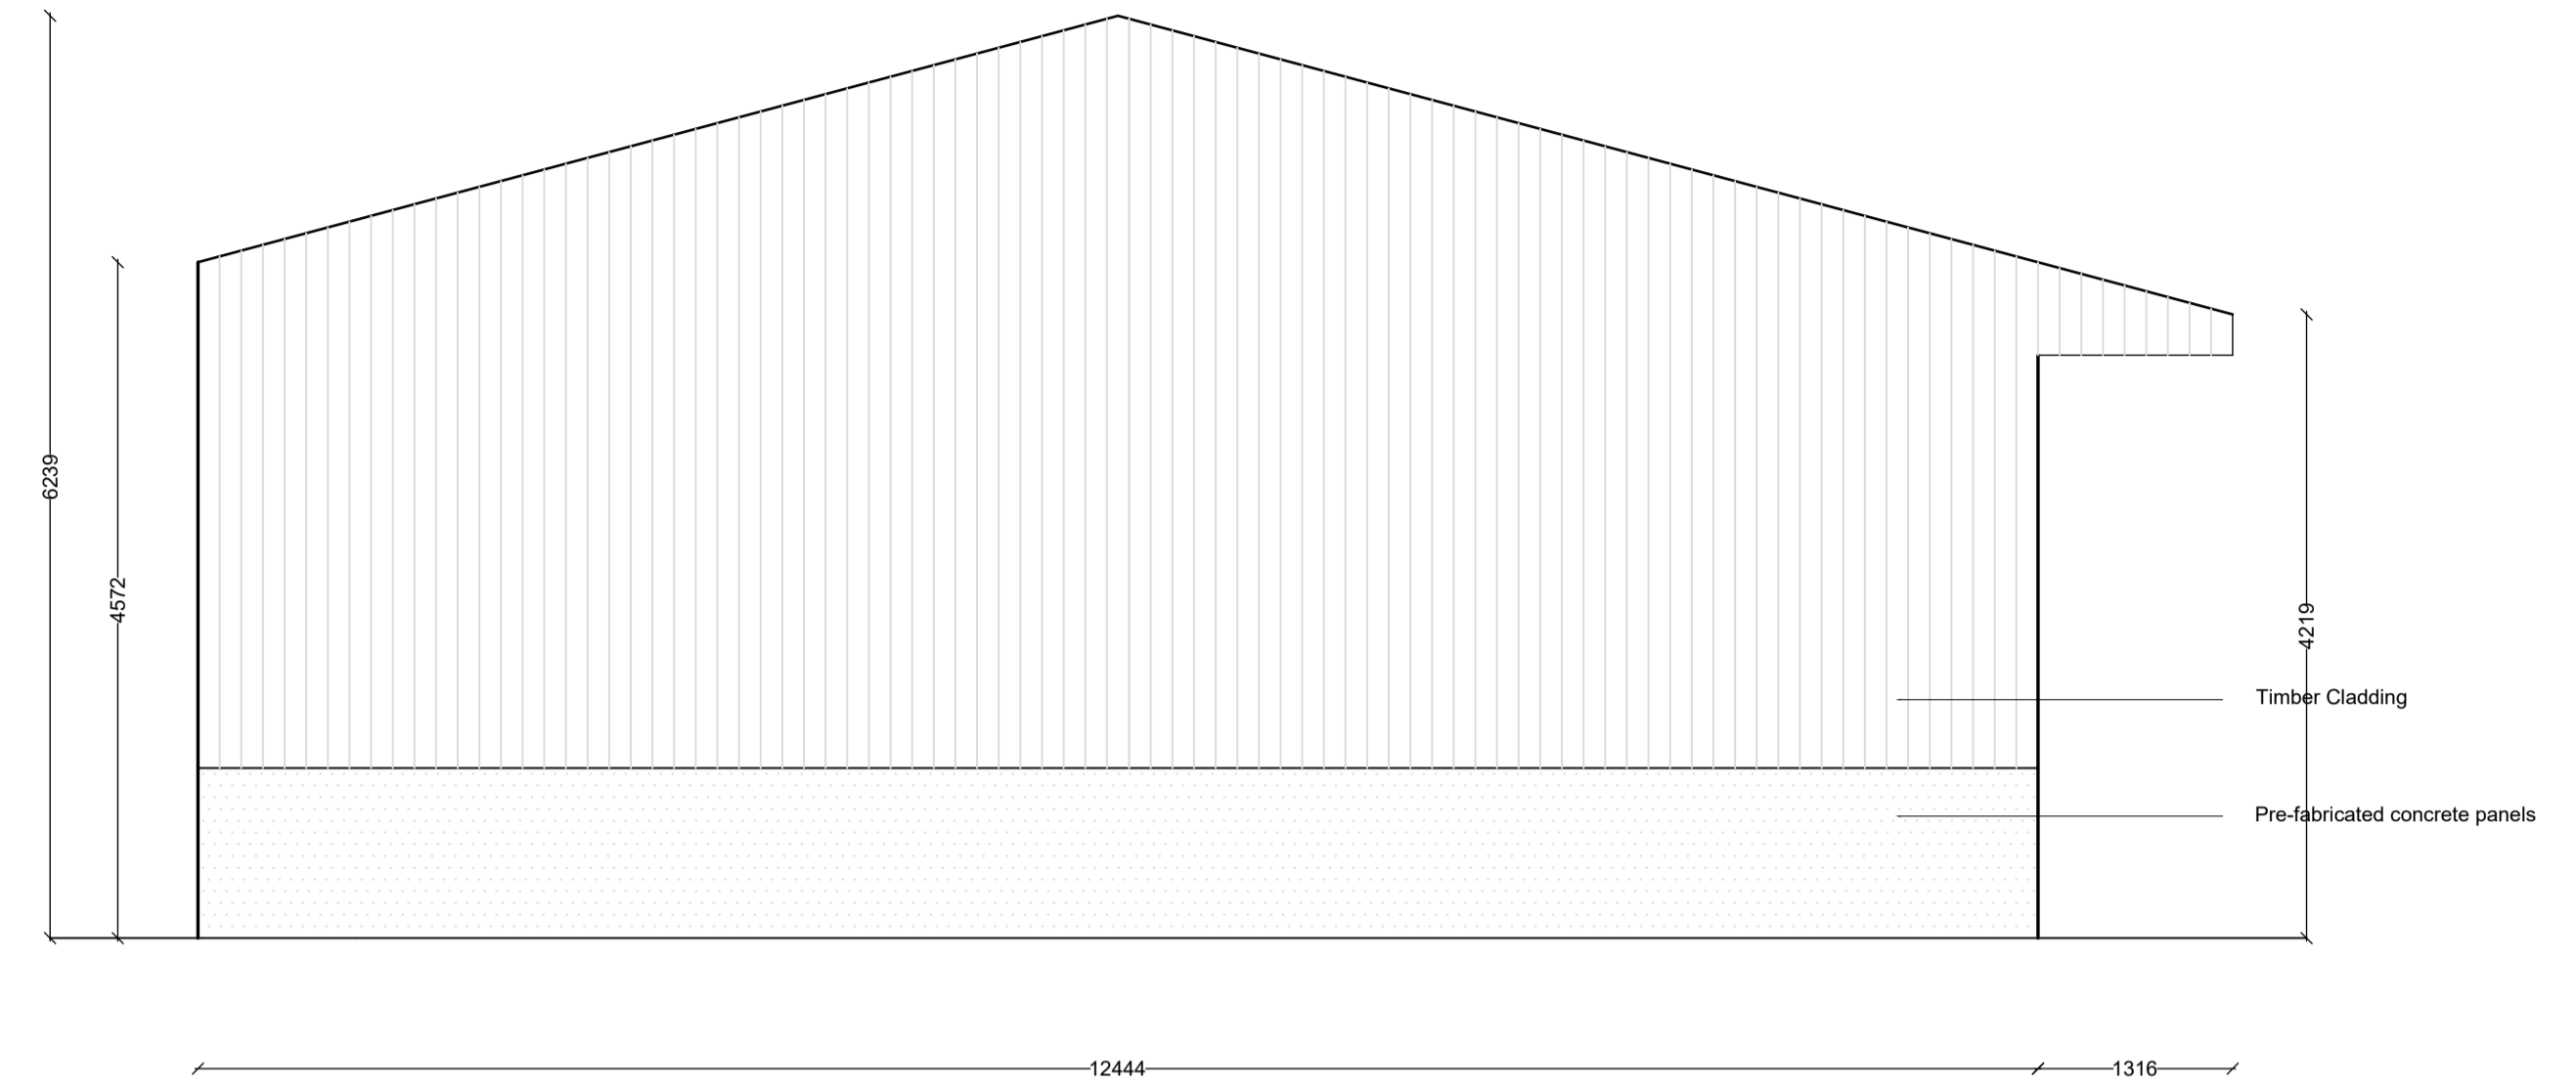


**PROPOSED LEFT SIDE ELEVATION
[NORTH EAST]**

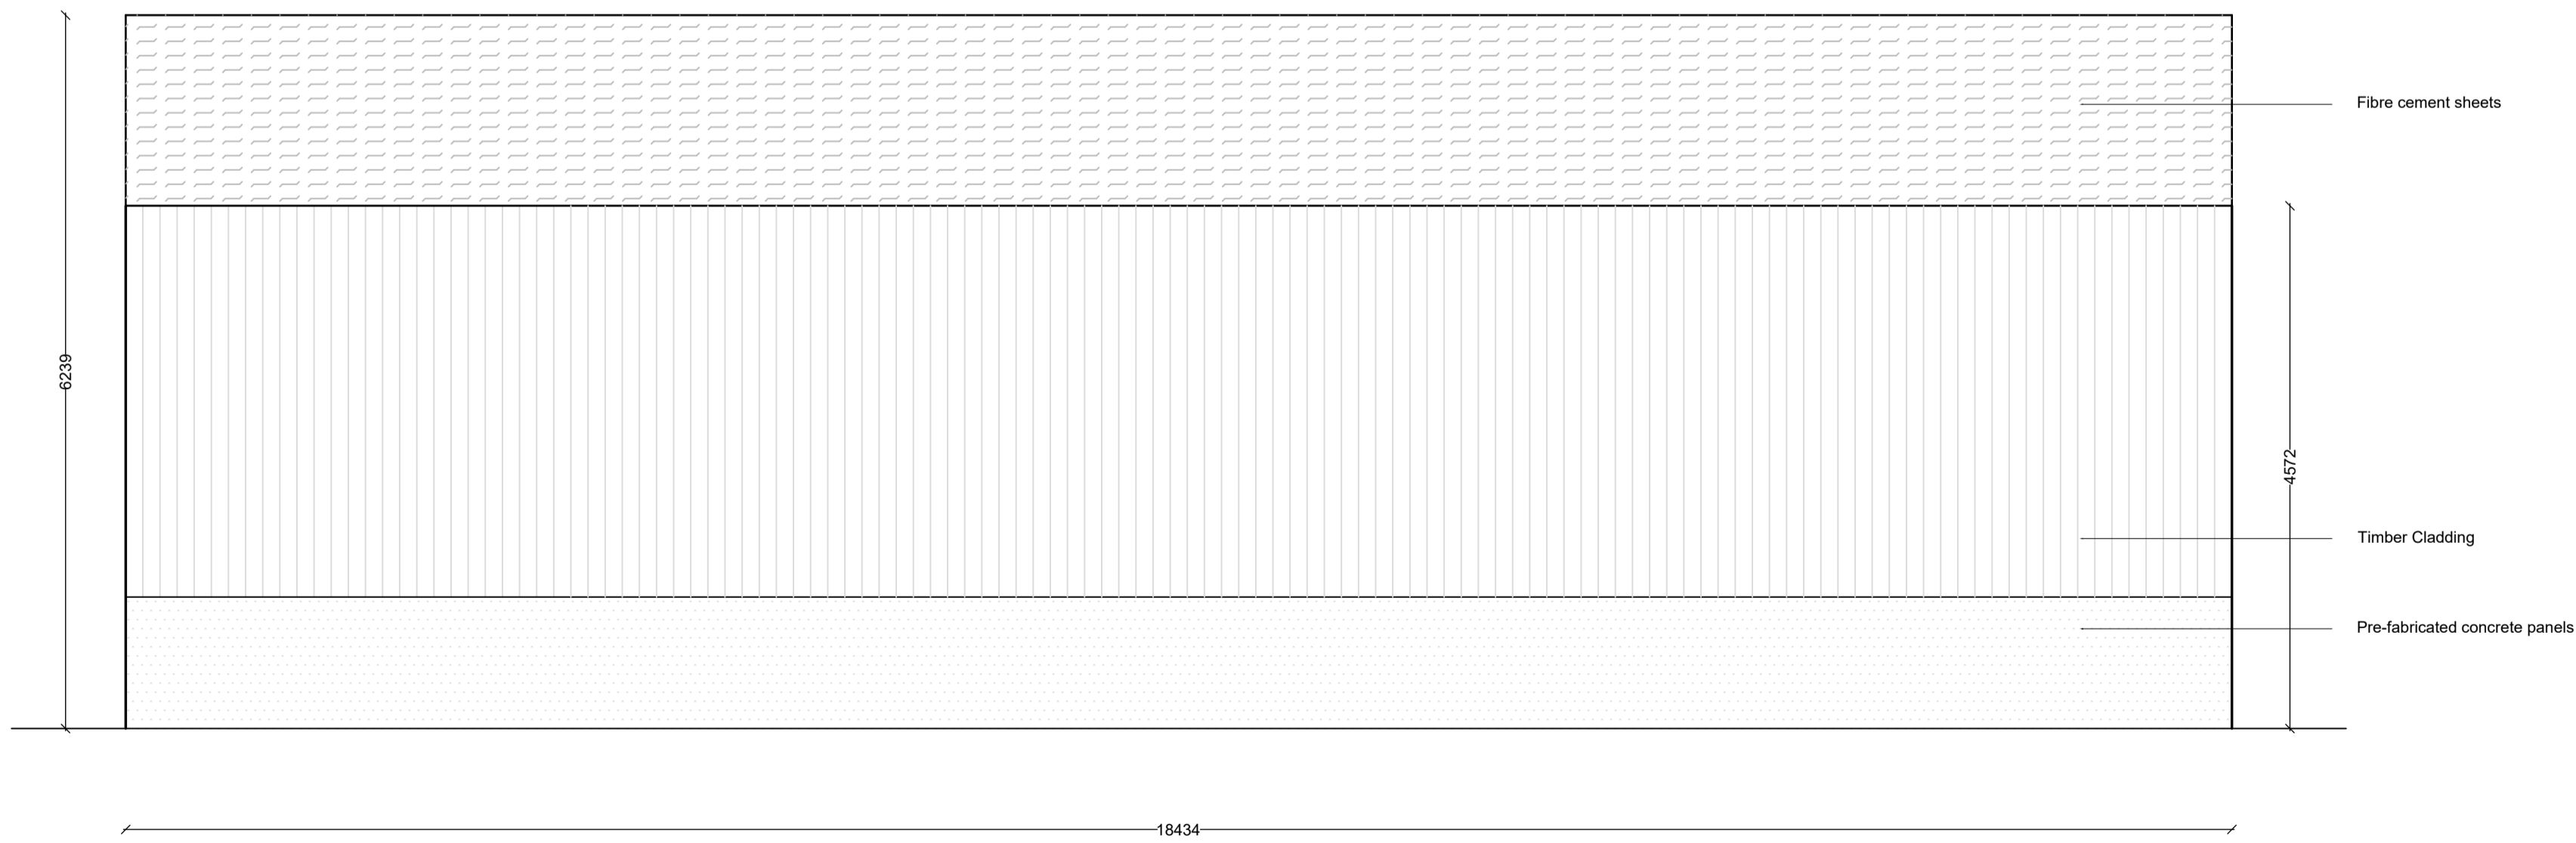

**PROPOSED REAR ELEVATION
[SOUTH EAST]**

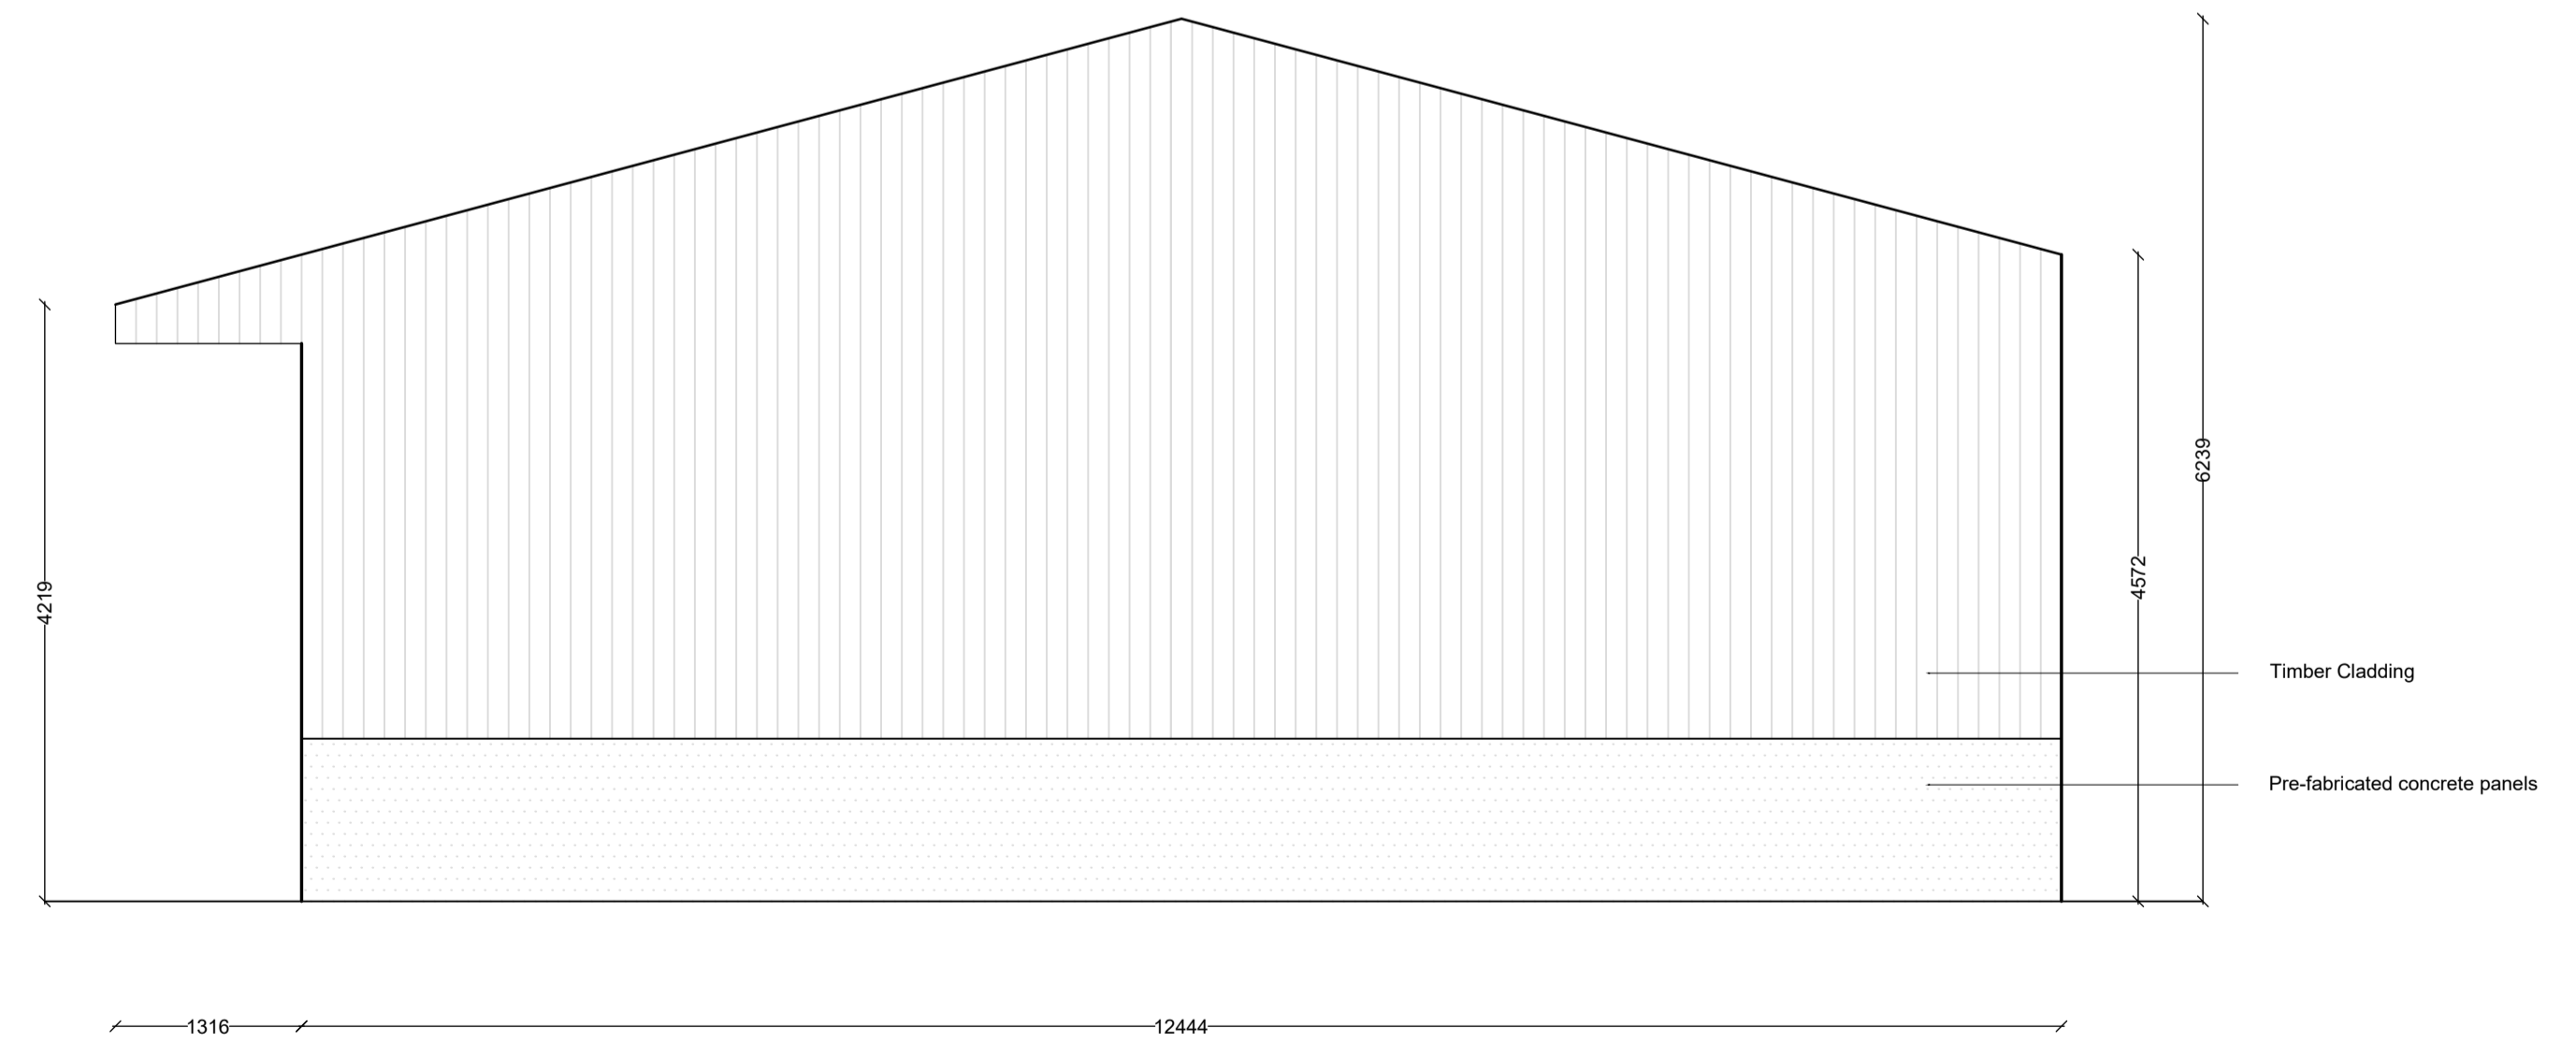

**PROPOSED RIGHT SIDE ELEVATION
[SOUTH WEST]**

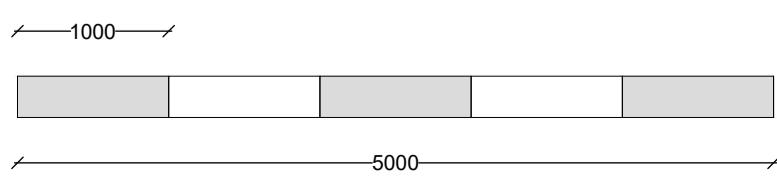

NOTE
 All external ground levels shown are indicative and may be subject to change on site.
 This drawing is to be read in conjunction with all relevant designer/consultant/engineer's drawings and specifications. Any discrepancies to be immediately notified to office of origin before proceeding. Do not scale from this drawing. All dimensions and levels depicted are to be checked on site. The information used on this drawing must only be used at the named location. All work carried out before Planning and Building Permission has been granted is at the contractor/client's risk. Drawings carried out for the purposes of planning approval shall not be used for obtaining prices or construction purposes. The location of any services indicated upon this drawing are approximate only and must be checked on site by the contractor before commencing works.



THE OLD TANNERY
 Eastgate, Accrington, Lancs. BB5 6PW
 Tel: 01254 398426
 Email: enquiries@gloverspsl.com
 www.gloverspsl.com



Project Location: Stamley Farm Clerk Hill Road Saddan Clitheroe BB7 9FQ	Drawn By: N White	Drawing: Proposed Elevations
Client: R & K Dent	Scale: 1:50 @ A1	Drawing Number: BS 1284 - 03
Date: January 2025		Revision: /