
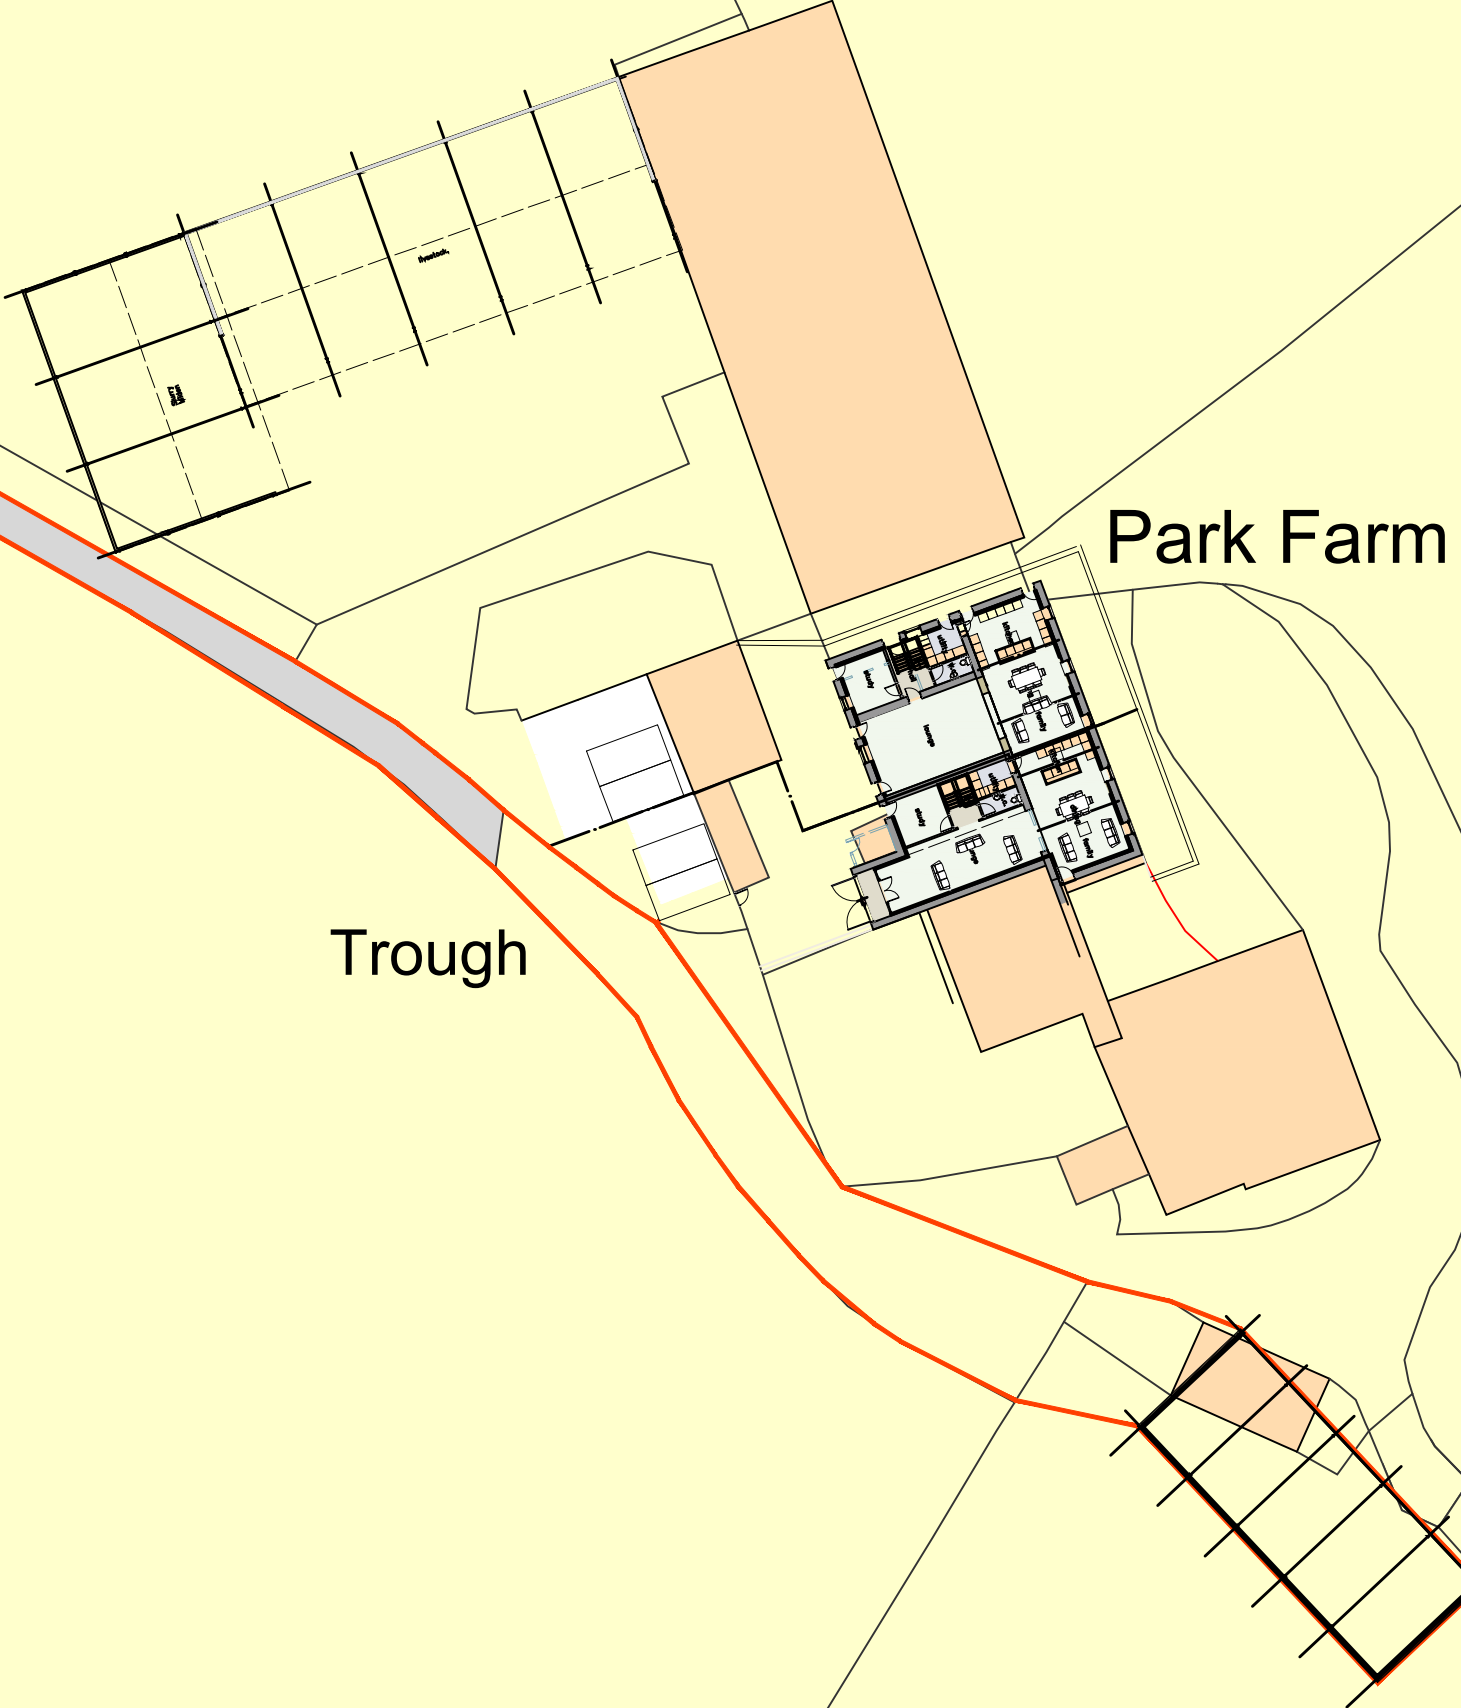


NOTES
 THIS DRAWING IS TO BE READ IN CONJUNCTION WITH ALL OTHER DRAWINGS FOR THIS PROJECT. ALL LEVELS AND DIMENSIONS ARE TO BE CHECKED ON SITE BY THE CONTRACTOR, PRIOR TO PLACING ORDERS OR COMMENCING ANY OF THE RELEVANT WORKS. ALL DIMENSIONS ARE IN MILLIMETRES UNLESS STATED OTHERWISE. ANY DISCREPANCIES BETWEEN THE INFORMATION SHOWN ON THE PLAN AND THAT FOUND ON SITE ARE TO BE REPORTED TO THE DESIGNER IMMEDIATELY.

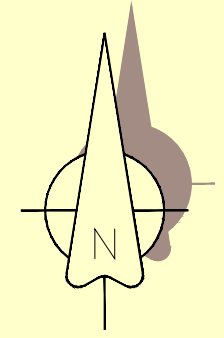

Trough

Park Farm

A 21.05.25 Red edge amended for planner to include BNG

Rev.	Date	Description

A.L.H. Design Services
 Barley Cottage, Brewery Street, Longridge, Lancs
 PR3 3NB, Tel & Fax : (01772) 785719

Client
 Mr D. Warbrick,
 Park Farm,
 Whalley Road,
 Barrow, Nr Clitheroe,
 Lancs, BB7 9YS

Job/Scheme Title
 ERECTION OF SHEEP SHELTER

Drawing Title
 PROPOSED SITE PLAN

Job/Scheme Number	Drawing Number
0760/93	Drawing No 06 A

Scale	Date	Drawn	Checked
1 / 500	Dec 24	a.t.l-h.	