

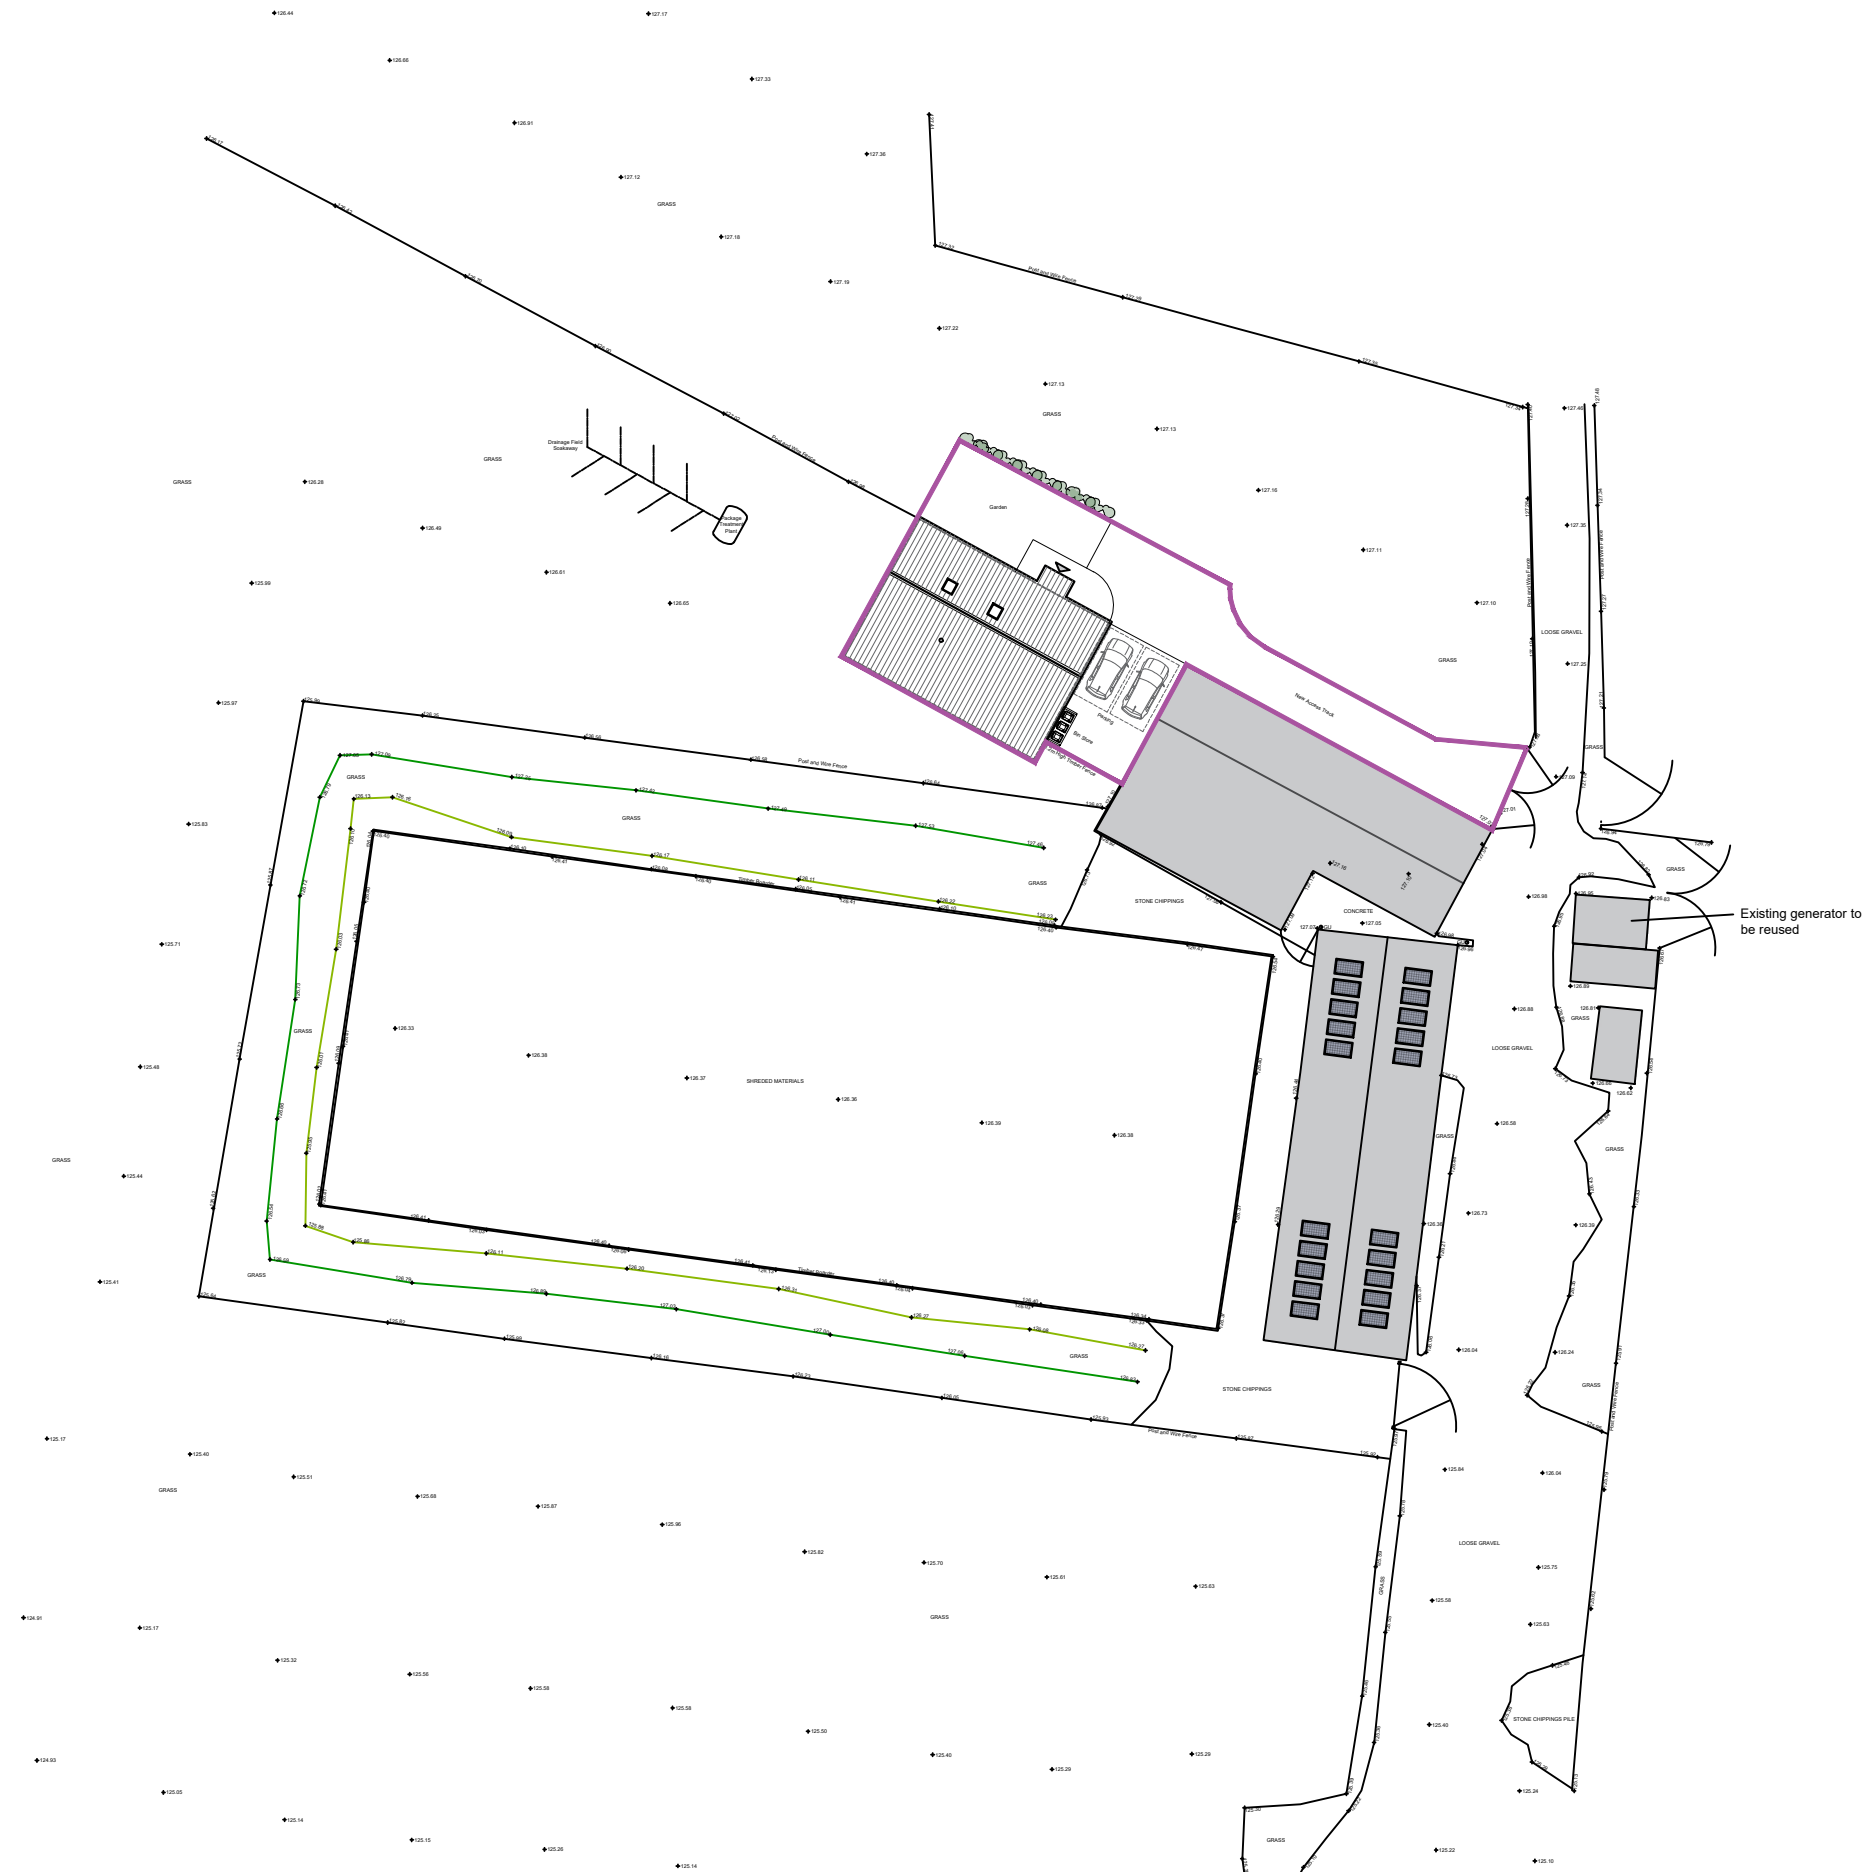


This drawing is to be read in conjunction with all relevant Architect, consultants' and specialists' drawings and specifications. The Architect is to be notified of any discrepancies before proceeding. Do not scale from this drawing. All dimensions and levels are to be checked on site. This drawing is subject to copyright. All work carried out before Planning and Building Permission has been granted is at the contractor/clients risk.
 Note: proposed drawing based on OS dwg information. All illustrated dimensions are approximate and all site dimensions are to be checked on site and subject to site survey.

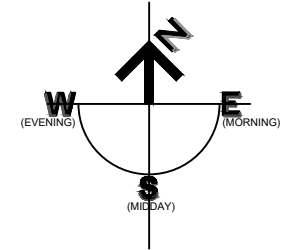

PROPOSED SITE PLAN Scale 1:500

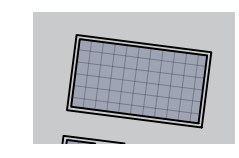

Indicates 20 no. proposed solar panels

A CC Amended Following Comments From Planning, 11.04.2025

Client
NJS Rehabilitation

Job Title
Whitewell Road
Lees
Clitheroe

Drawing Title
Proposed Site Plan

Scale 1:500 @ A3	Date January 2025	Drawn BWT
----------------------------	-----------------------------	---------------------

spa
SUNDERLAND PEACOCK ARCHITECTS
 SUNDERLAND PEACOCK & ASSOCIATES LTD.
 HAZELMERE, PIMLICO ROAD, CLITHEROE
 LANCASHIRE, BB7 2AG
 T 01200 423178 F 01200 427328
 E info@sunderlandpeacock.com
 www.sunderlandpeacock.com



7114 -P01 REV **A**