



This drawing is to be read in conjunction with all relevant Architect, consultants' and specialists' drawings and specifications. The Architect is to be notified of any discrepancies before proceeding. Do not scale from this drawing. All dimensions and levels are to be checked on site. This drawing is subject to copyright. All work carried out before Planning and Building Permission has been granted is at the contractor's risk.  
 Note: proposed drawing based on OS dwg information. All illustrated dimensions are approximate and all site dimensions are to be checked on site and subject to site survey.

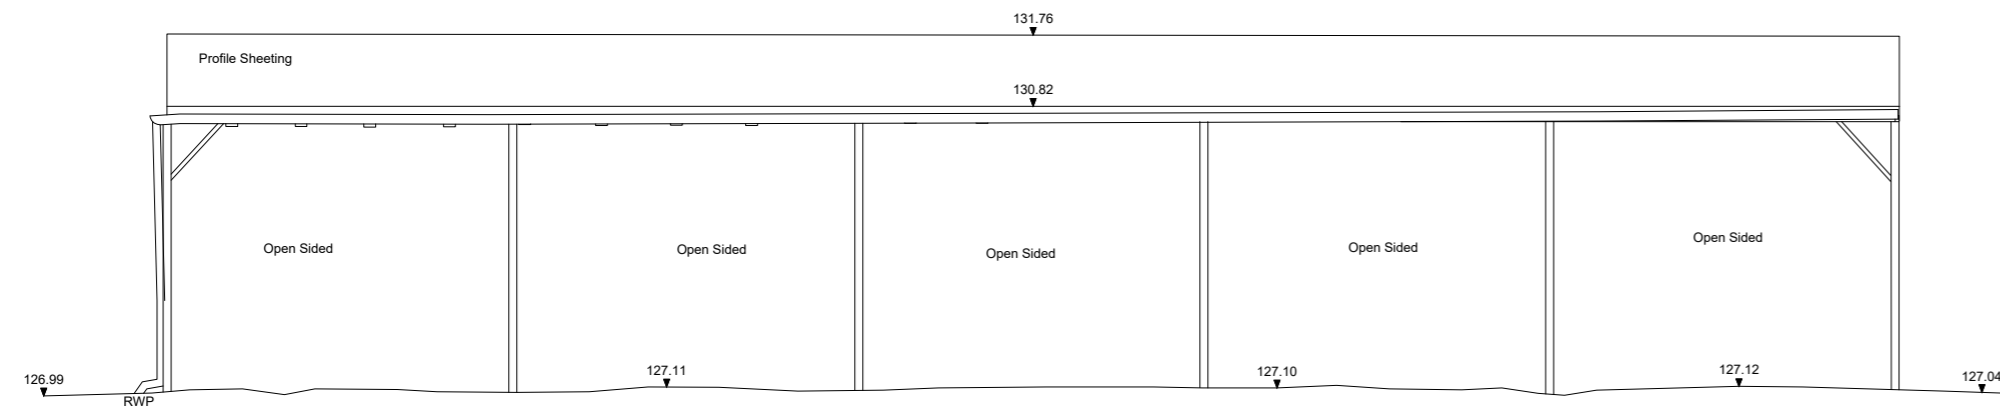


▼ 125.00m above OS Datum

North East Elevation

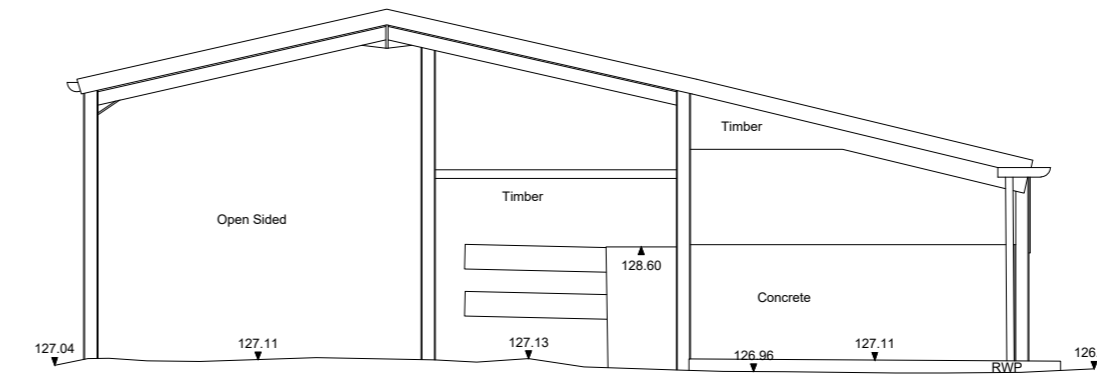


▼ 125.00m above OS Datum

North West Elevation

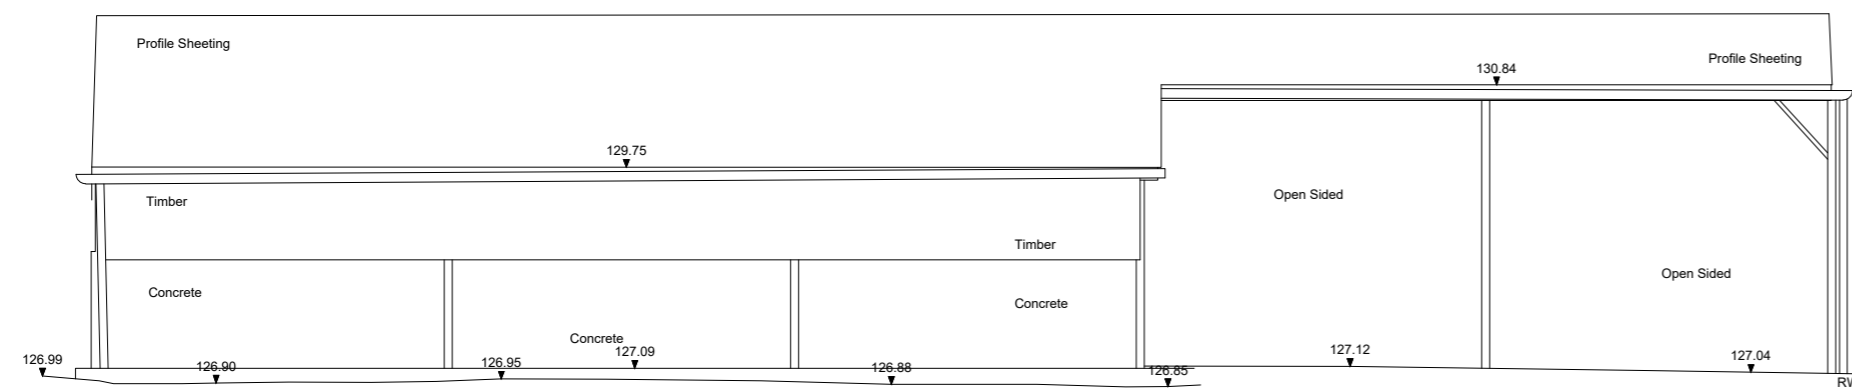

▼ 125.00m above OS Datum

South West Elevation

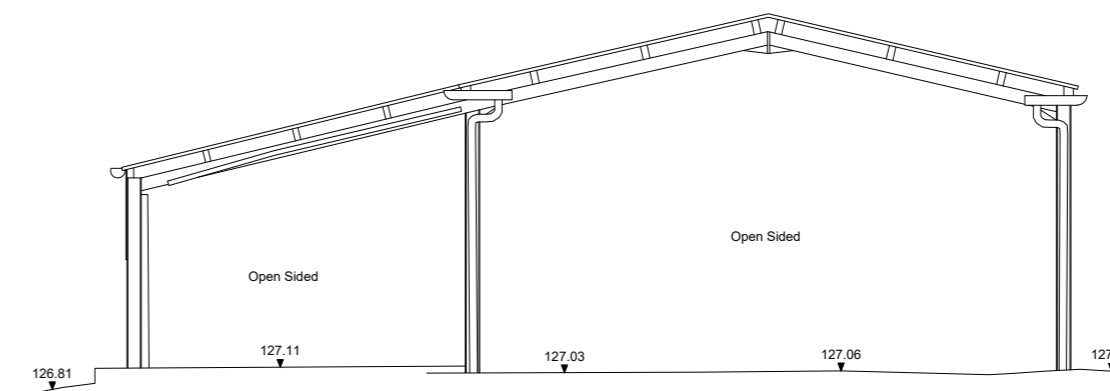

▼ 125.00m above OS Datum

South East Elevation

Client  
**NJS Rehabilitation**

Job Title  
**Whitewell Road**  
**Lees**  
**Clitheroe**

Drawing Title Existing Elevations		
Scale 1:100 @ A3	Date January 2025	Drawn TriCAD

**spa**  
 ARCHITECTS

SUNDERLAND PEACOCK & ASSOCIATES LTD.  
 HAZELMERE, PIMLICO ROAD, CLITHEROE  
 LANCASHIRE, BB7 2AG  
 T 01200 423178 F 01200 427328  
 E info@sunderlandpeacock.com  
 www.sunderlandpeacock.com

**7114 - E02**      REV  
 -