



This drawing is to be read in conjunction with all relevant Architect, consultants' and specialists' drawings and specifications. The Architect is to be notified of any discrepancies before proceeding. Do not scale from this drawing. All dimensions and levels are to be checked on site. This drawing is subject to copyright. All work carried out before Planning and Building Permission has been granted is at the contractor/clients risk.
 Note: proposed drawing based on OS dwg information. All illustrated dimensions are approximate and all site dimensions are to be checked on site and subject to site survey.

PROPOSED FLOOR PLAN Scale 1:100


GIA 112m²

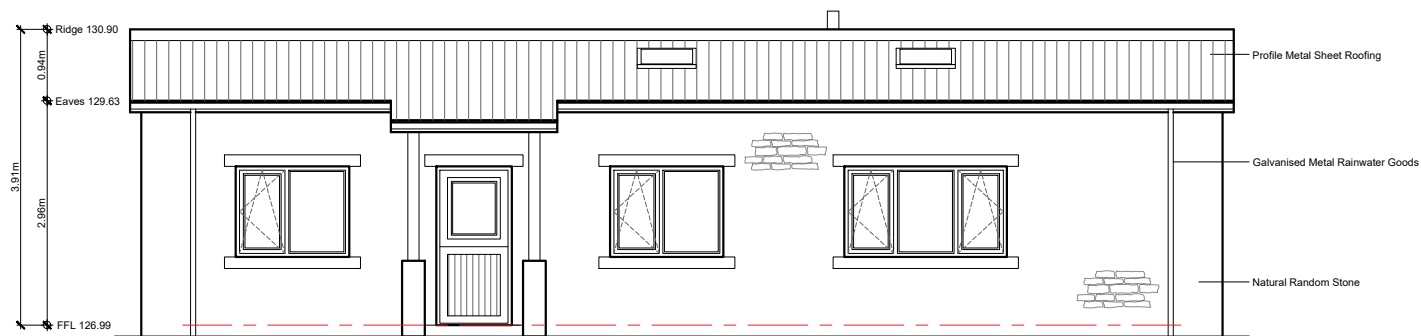


PROPOSED NORTH FACING ELEVATION Scale 1:100

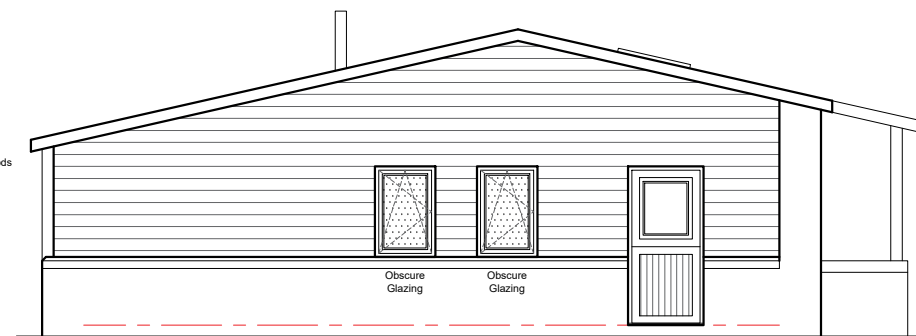

PROPOSED EAST FACING ELEVATION Scale 1:100

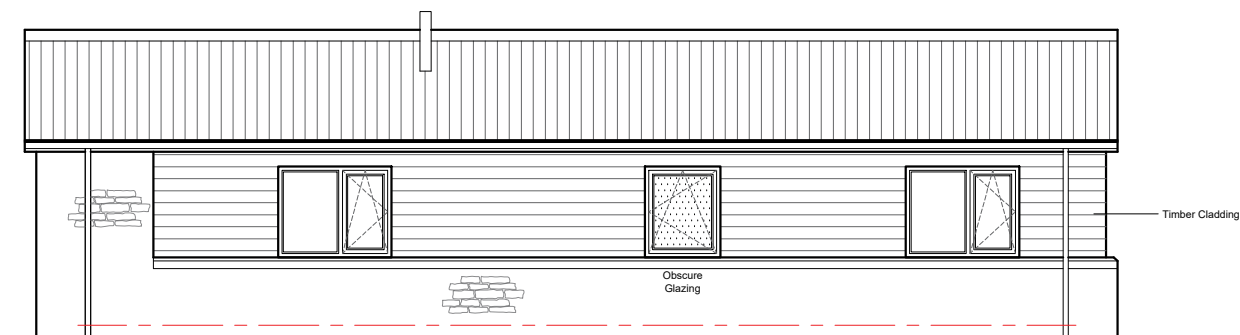

PROPOSED SOUTH FACING ELEVATION Scale 1:100

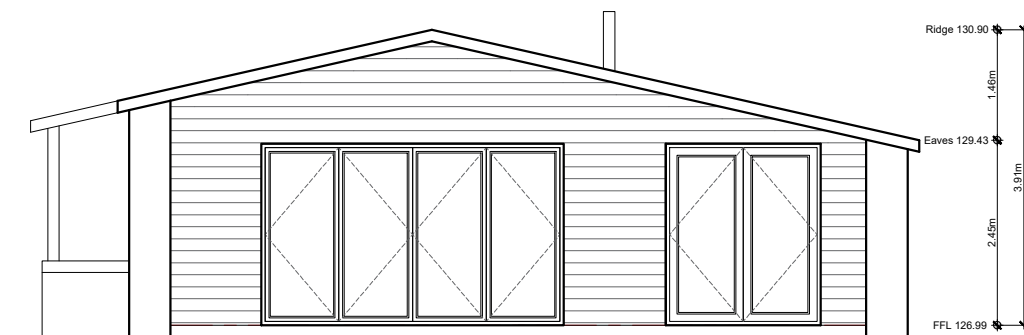

PROPOSED WEST FACING ELEVATION Scale 1:100

Client
NJS Rehabilitation

Job Title
Whitewell Road

Lees

Clitheroe

Drawing Title
Proposed Floor Plan and Elevations

Scale
1:100 @ A3

Date
January 2025

Drawn
BWT

spa
SUNDERLAND PEACOCK ARCHITECTS

SUNDERLAND PEACOCK & ASSOCIATES LTD.
 HAZELMERE, PIMLICO ROAD, CLITHEROE
 LANCASHIRE, BB7 2AG
 T 01200 423178 F 01200 427328
 E info@sunderlandpeacock.com
 www.sunderlandpeacock.com

7114 -P03 REV -