


MATERIALS KEY

- 1 NEW MASONARY RENDERED WALLS
- 2 TIMBER MOCK SASH- WHITE IN COLOUR
- 3 NEW EXTERNAL DOORS UPVC
- 4 REPLACEMENT TIMBER WINDOWS TO BE WHITE
- 5 STONE SURROUNDS TO BE PAINTED BLACK
- 6 CONSERVATION ROOFLIGHTS
- 7 SIGNAGE COLOUR AND STYLE TBC WITH COUNCIL
- 8 NEW EXTERNAL DOORS IN TIMBER PAINTED
- 9 TIMBER MOCK SASH- WHITE

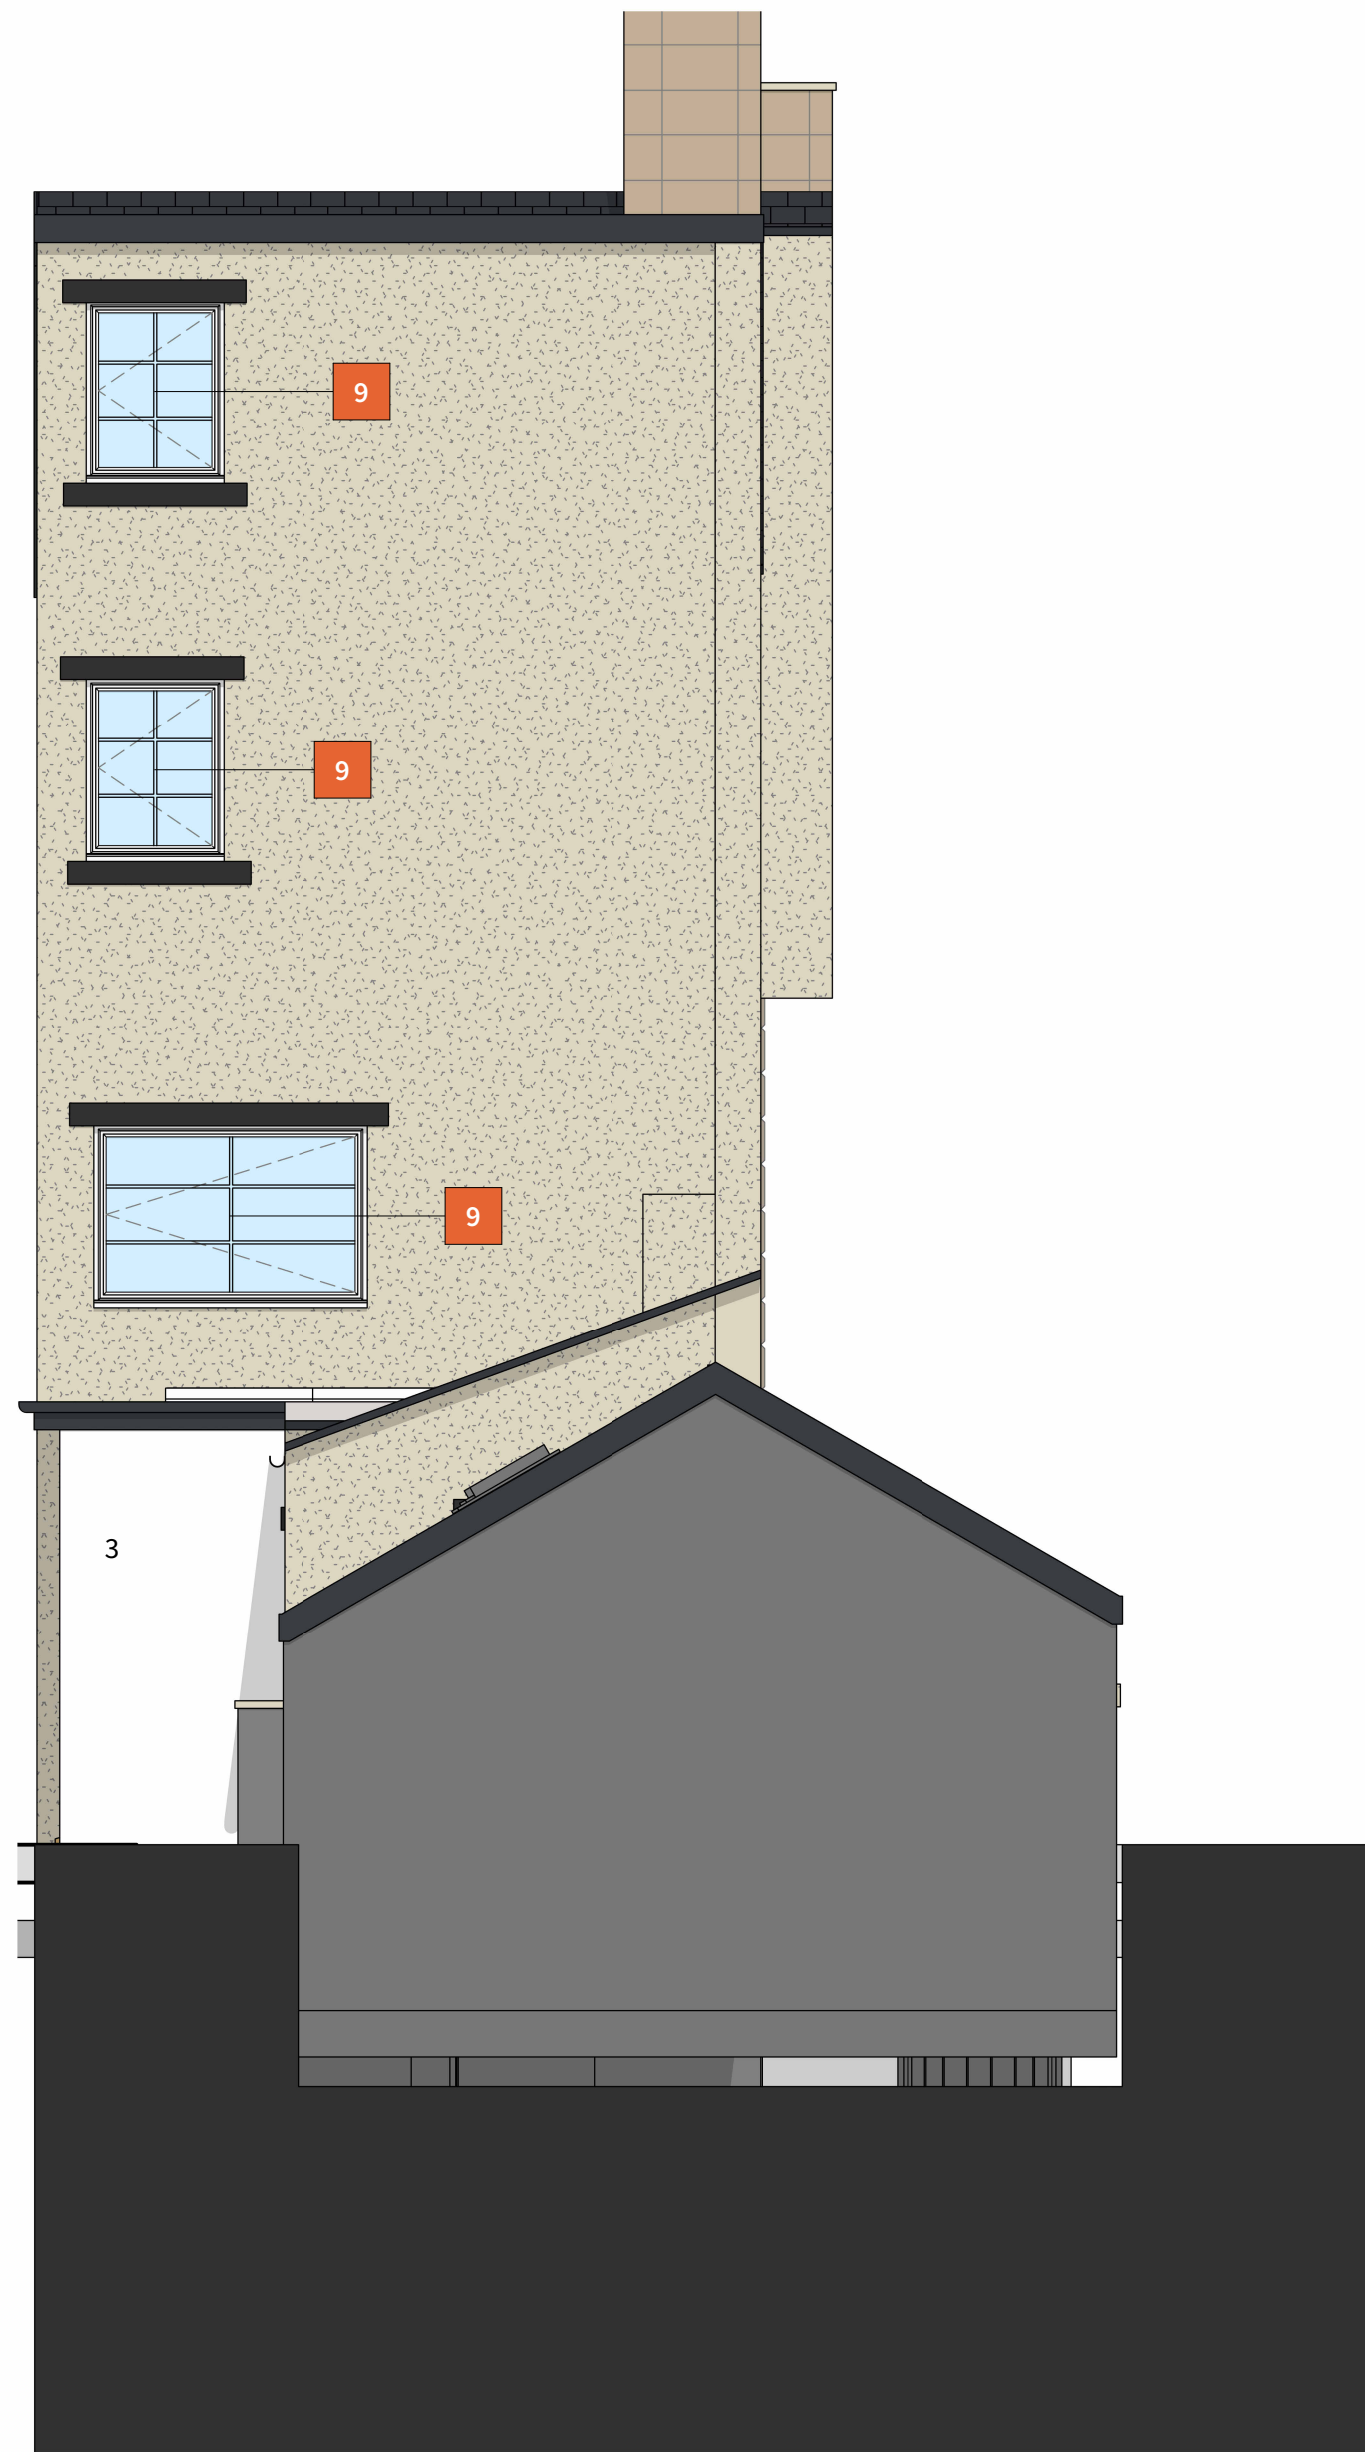

1 North Elevation as Proposed LBC  
1:50



2 South Elevation as Proposed LBC  
1:50

P2	Notes Amended	27/05/2025
P1	PLANNING	08/04/2025
Rev	Description	By Date

03-207 - Proposed Elevations LBC

Owner | TBC  
 SCALE: As indicated @ A1 | 01/02/20 | REVISION: P2  
 0m 1m 2m 3m 4m  
 Drawing Scale 1:50 @ A1